


266 GRAHAM AVENUE CLADDING STABILIZATION WINNIPEG, MANITOBA

LIST OF DRAWINGS

- S0.1 TITLE PAGE AND SITE PLAN
- S1.1 NORTH ELEVATION
- S1.2 SOUTH ELEVATION
- S1.3 BUILDING ELEVATIONS
- S1.4 BUILDING ELEVATIONS
- S1.5 SOUTH ELEVATION
- S2.1 EXISTING PANEL CONNECTION DETAILS
- S2.2 ROOF PLAN AND REINFORCEMENT DETAILS

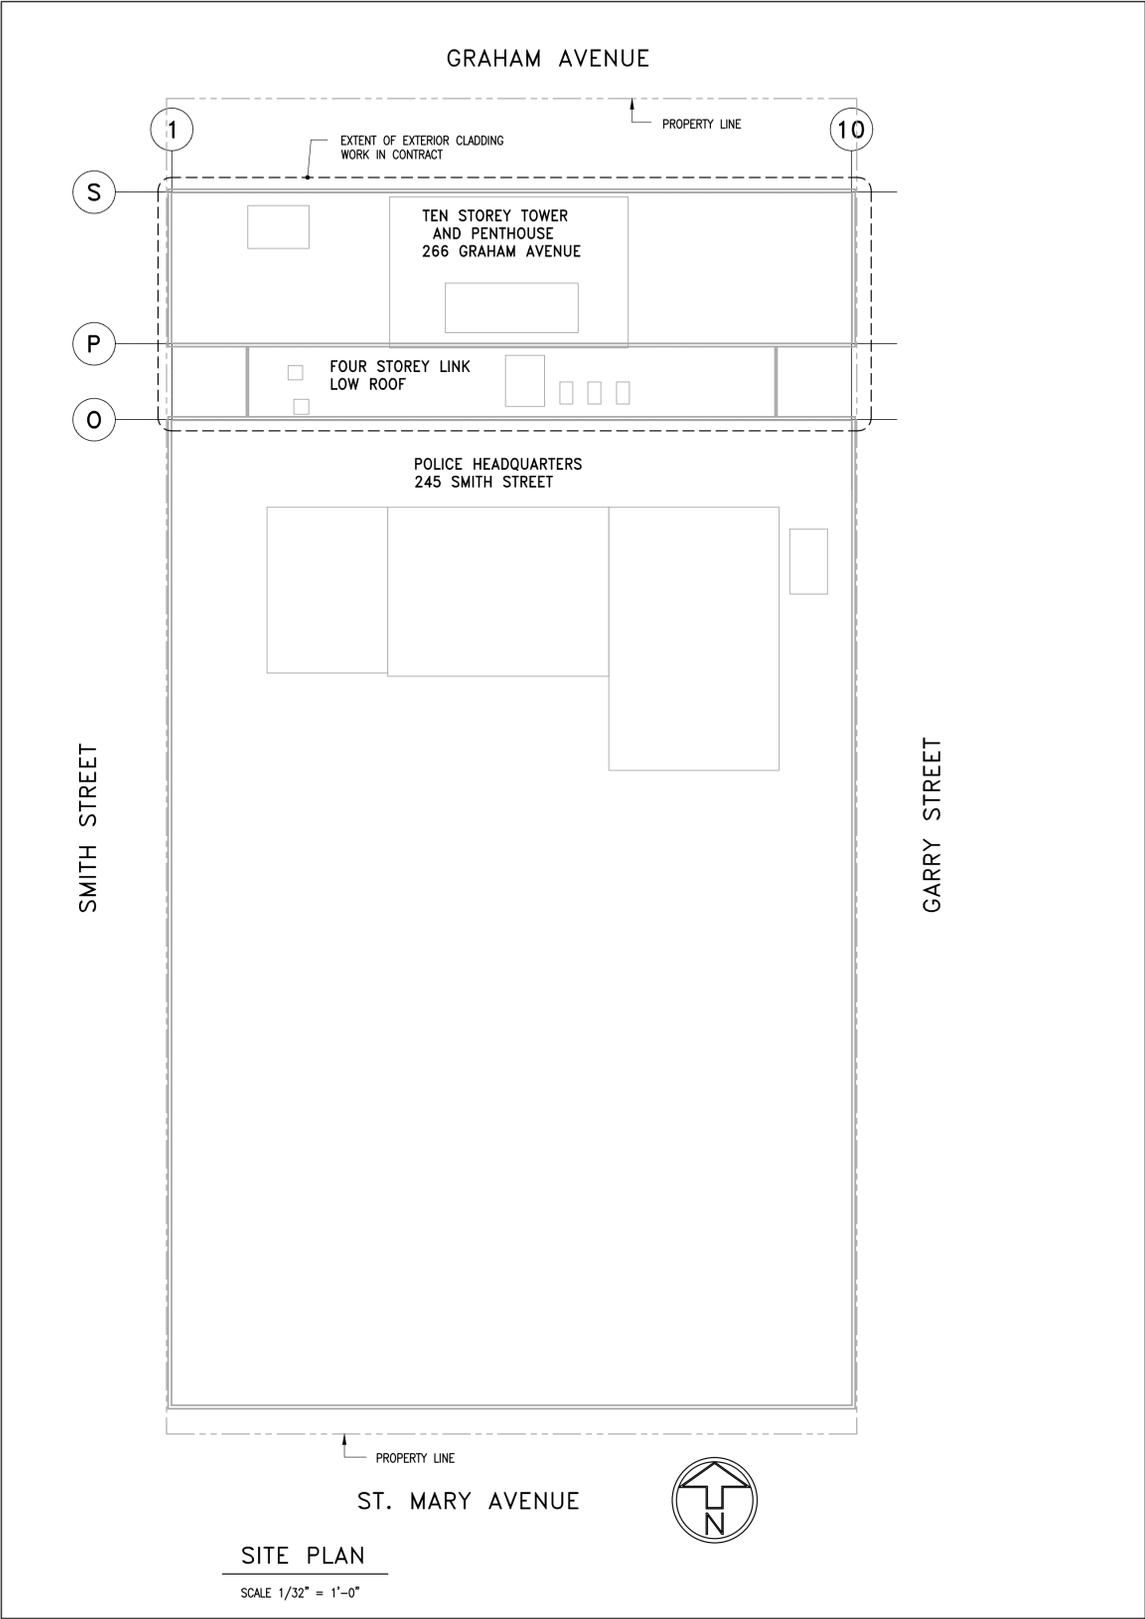

				300-275 Carlton Street Winnipeg, Manitoba R3C 5R6 T 204. 943. 7501 F 204. 943. 7507				Project 266 GRAHAM AVENUE CLADDING STABILIZATION WINNIPEG MANITOBA			Sheet No. S0.1				
				Design CR		Drawn HJ		Checked CR		Scale AS NOTED		Date MAY 19, 2015		File 2015-0071	
1 MAY 19/15 ISSUED FOR BID JAW				0 MAY 8/15 ISSUED FOR CLIENT REVIEW JAW											
No.	Date	Issue/Revision	By												

The General Contractor shall check & verify all dimensions and report any errors or omissions to the designers.