


1 Section  
LP-404 1:100

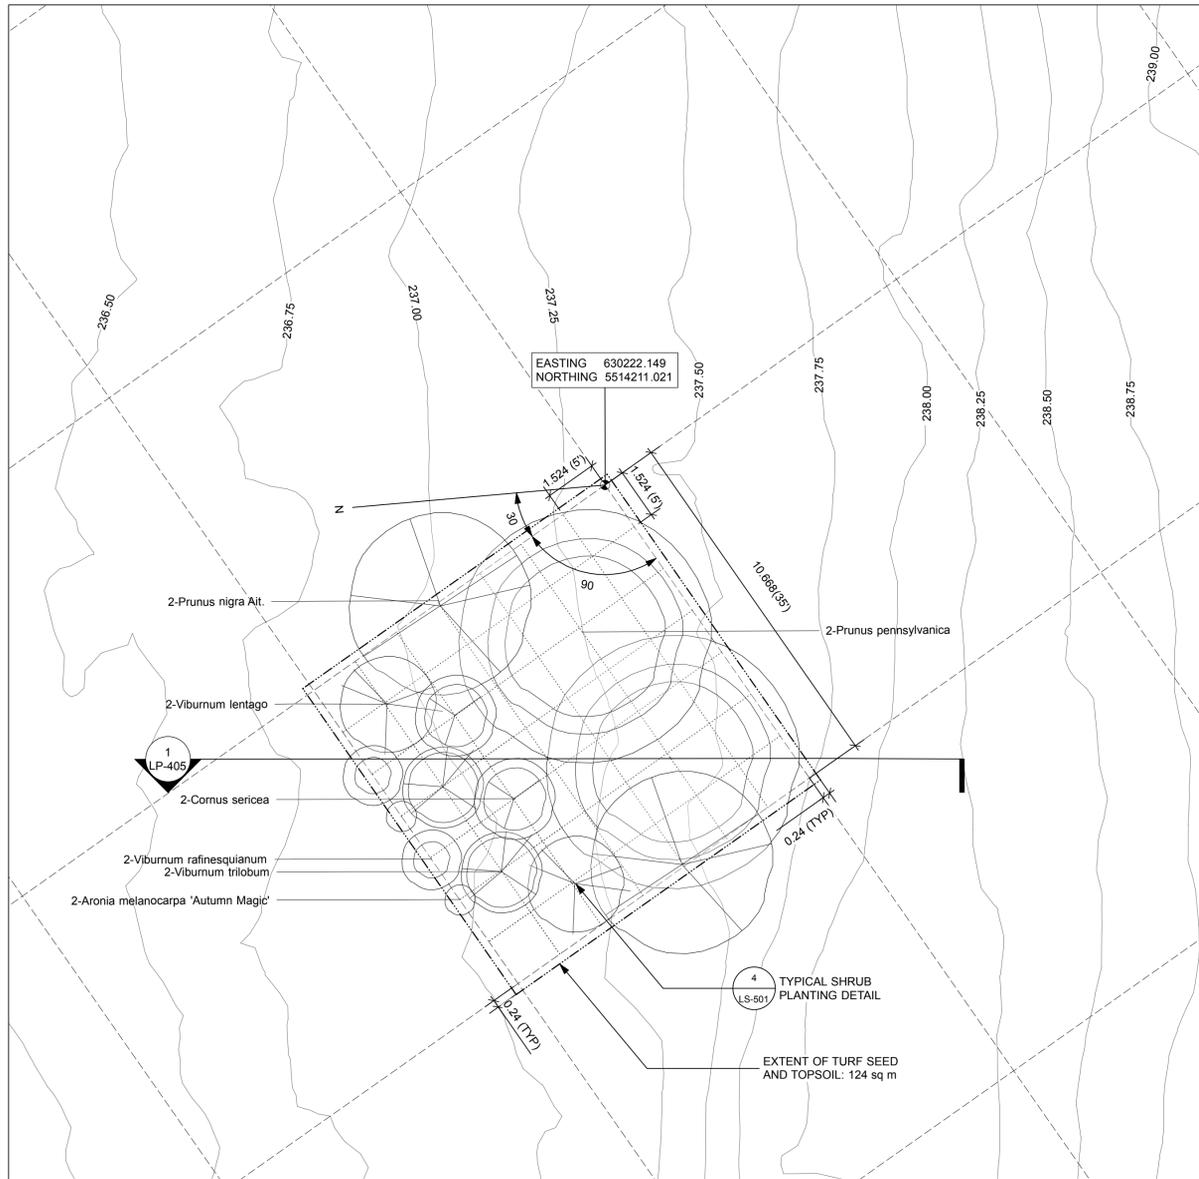

2 North Wall Shrub Test Plot Layout Plan  
LP-404 1:100

**NORTH WALL SHRUBS FOR TEST PLOT (2 GAL.)**

ID	Qty	Botanical Name	Common Name
Aron	2	Aronia melanocarpa 'Autumn Magic'	Autumn Magic Black Chokeberry
Cor	2	Cornus sericea	Red Osier Dogwood
Prun	2	Prunus pennsylvanica	Pincherry
PrunN	2	Prunus nigra Ait.	Canada Plum
Vibu	2	Viburnum lentago	Nannyberry
Vibur	2	Viburnum rafinesquianum	Downy Arrowwood
VibuT	2	Viburnum trilobum	Highbush Cranberry

**LEGEND**

	234.00	0.25m INTERVALS (SECTION)
		EXISTING GRADE (SECTION)
		10.668m (35') GRID
		1.524 (5) GRID
	240	EXISTING CONTOUR
		EXTENT OF TURF SEED AND TOPSOIL

**PLANTING NOTES**

- IF SOIL TESTS REQUIRE, NITROGEN AND PHOSPHORUS FERTILIZER SHOULD BE APPLIED AS PER MANUFACTURER'S INSTRUCTIONS.
- EXACT LOCATION OF TEST PLOTS TO BE CONFIRMED ON SITE BY LANDSCAPE ARCHITECT.
- FIRST SHRUB PLANTED IN TEST PLOTS SHALL BE PLANTED UNDER THE OBSERVANCE OF THE CONTRACT ADMINISTRATOR.
- ENSURE FINE GRADING OF TOPSOIL ALLOWS POSITIVE DRAINAGE AND PREVENTS POOLING OF WATER.
- FEATHER TOPSOIL, REQUIRED FOR TURF SEED, BACK INTO EXISTING GRADES.
- REFER TO DETAIL 4 ON LS-501 FOR SHRUB TEST PLOT PLANTING DETAIL.

**General Notes**

- All dimensions to be verified on site. Layout and elevations of all park areas, pathways and fences shall be staked by approved surveyor and reviewed and approved by landscape architect and civil engineer prior to construction.
- Do not scale drawings for construction. Contractor to verify all existing conditions and dimensions required to perform the work and report any discrepancies to the landscape architect prior to commencing work.
- All dimensions are in metric (meters m).
- Base drawing and survey data provided by City of Winnipeg.
- Contractor shall report any discrepancies between the drawings and site conditions prior to commencement of the work.
- Where Landscape drawings show engineering information, such information is for informational purposes only. Do not construct engineering works from these drawings.
- Where applicable, refer to grading plan for grading information.
- All work to be carried out in conformance with codes and bylaws of the authorities having jurisdiction.
- During construction, existing roads and fences are to be protected to City of Winnipeg Standards. The contractor, at their own expense, is responsible to repair any damage caused during construction to City of Winnipeg Standards.
- Consult with appropriate utility prior to construction activity. All utility locations are the responsibility of the Contractor. Hand dig within the limits recommended by the service utility. Utility conflicts with proposed tree locations must be reported immediately to the Landscape Architect.


**LOCATION APPROVED UNDERGROUND STRUCTURES**

SUPV. U/G STRUCTURES COMMITTEE DATE

**NOTE:**  
LOCATION OF UNDERGROUND STRUCTURES AS SHOWN ARE BASED ON THE BEST INFORMATION AVAILABLE BUT NO GUARANTEE IS GIVEN THAT ALL EXISTING UTILITIES ARE SHOWN OR THAT THE GIVEN LOCATIONS ARE EXACT. CONFIRMATION OF EXISTENCE AND EXACT LOCATION OF ALL SERVICES MUST BE OBTAINED FROM THE INDIVIDUAL UTILITIES BEFORE PROCEEDING WITH CONSTRUCTION.

NO.	ISSUE/REVIEW NOTES	DATE	NO. REVISIONS	DATE
D	ISSUED FOR TENDER	15-4-15		
C	99% SUBMISSION TO THE CITY	15-4-10		
B	86% SUBMISSION TO THE CITY	15-3-31		
A	33% SUBMISSION TO THE CITY	1-30-15		

DESIGNED BY KM		CHECKED BY EN	
DRAWN BY KM/DL		APPROVED BY EN	
SHEET SCALE AS INDICATED		RELEASED FOR CONSTRUCTION	
DATE	APRIL 2015	DATE	

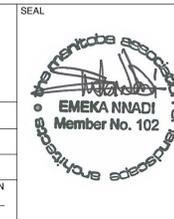

Client	CITY OF WINNIPEG	
Project Title	BRADY ROAD RESOURCE MANAGEMENT FACILITY LANDSCAPE PLAN IMPLEMENTATION PHASE 1	
Sheet Title	NORTH WALL SHRUB TEST PLOT PLANTING PLAN	
SHEET	6 OF 7	CAD FILE LP-404
DRAWING NUMBER	LP-404	