


1 Sand Box South Elevation
L-16 Scale: 1:20

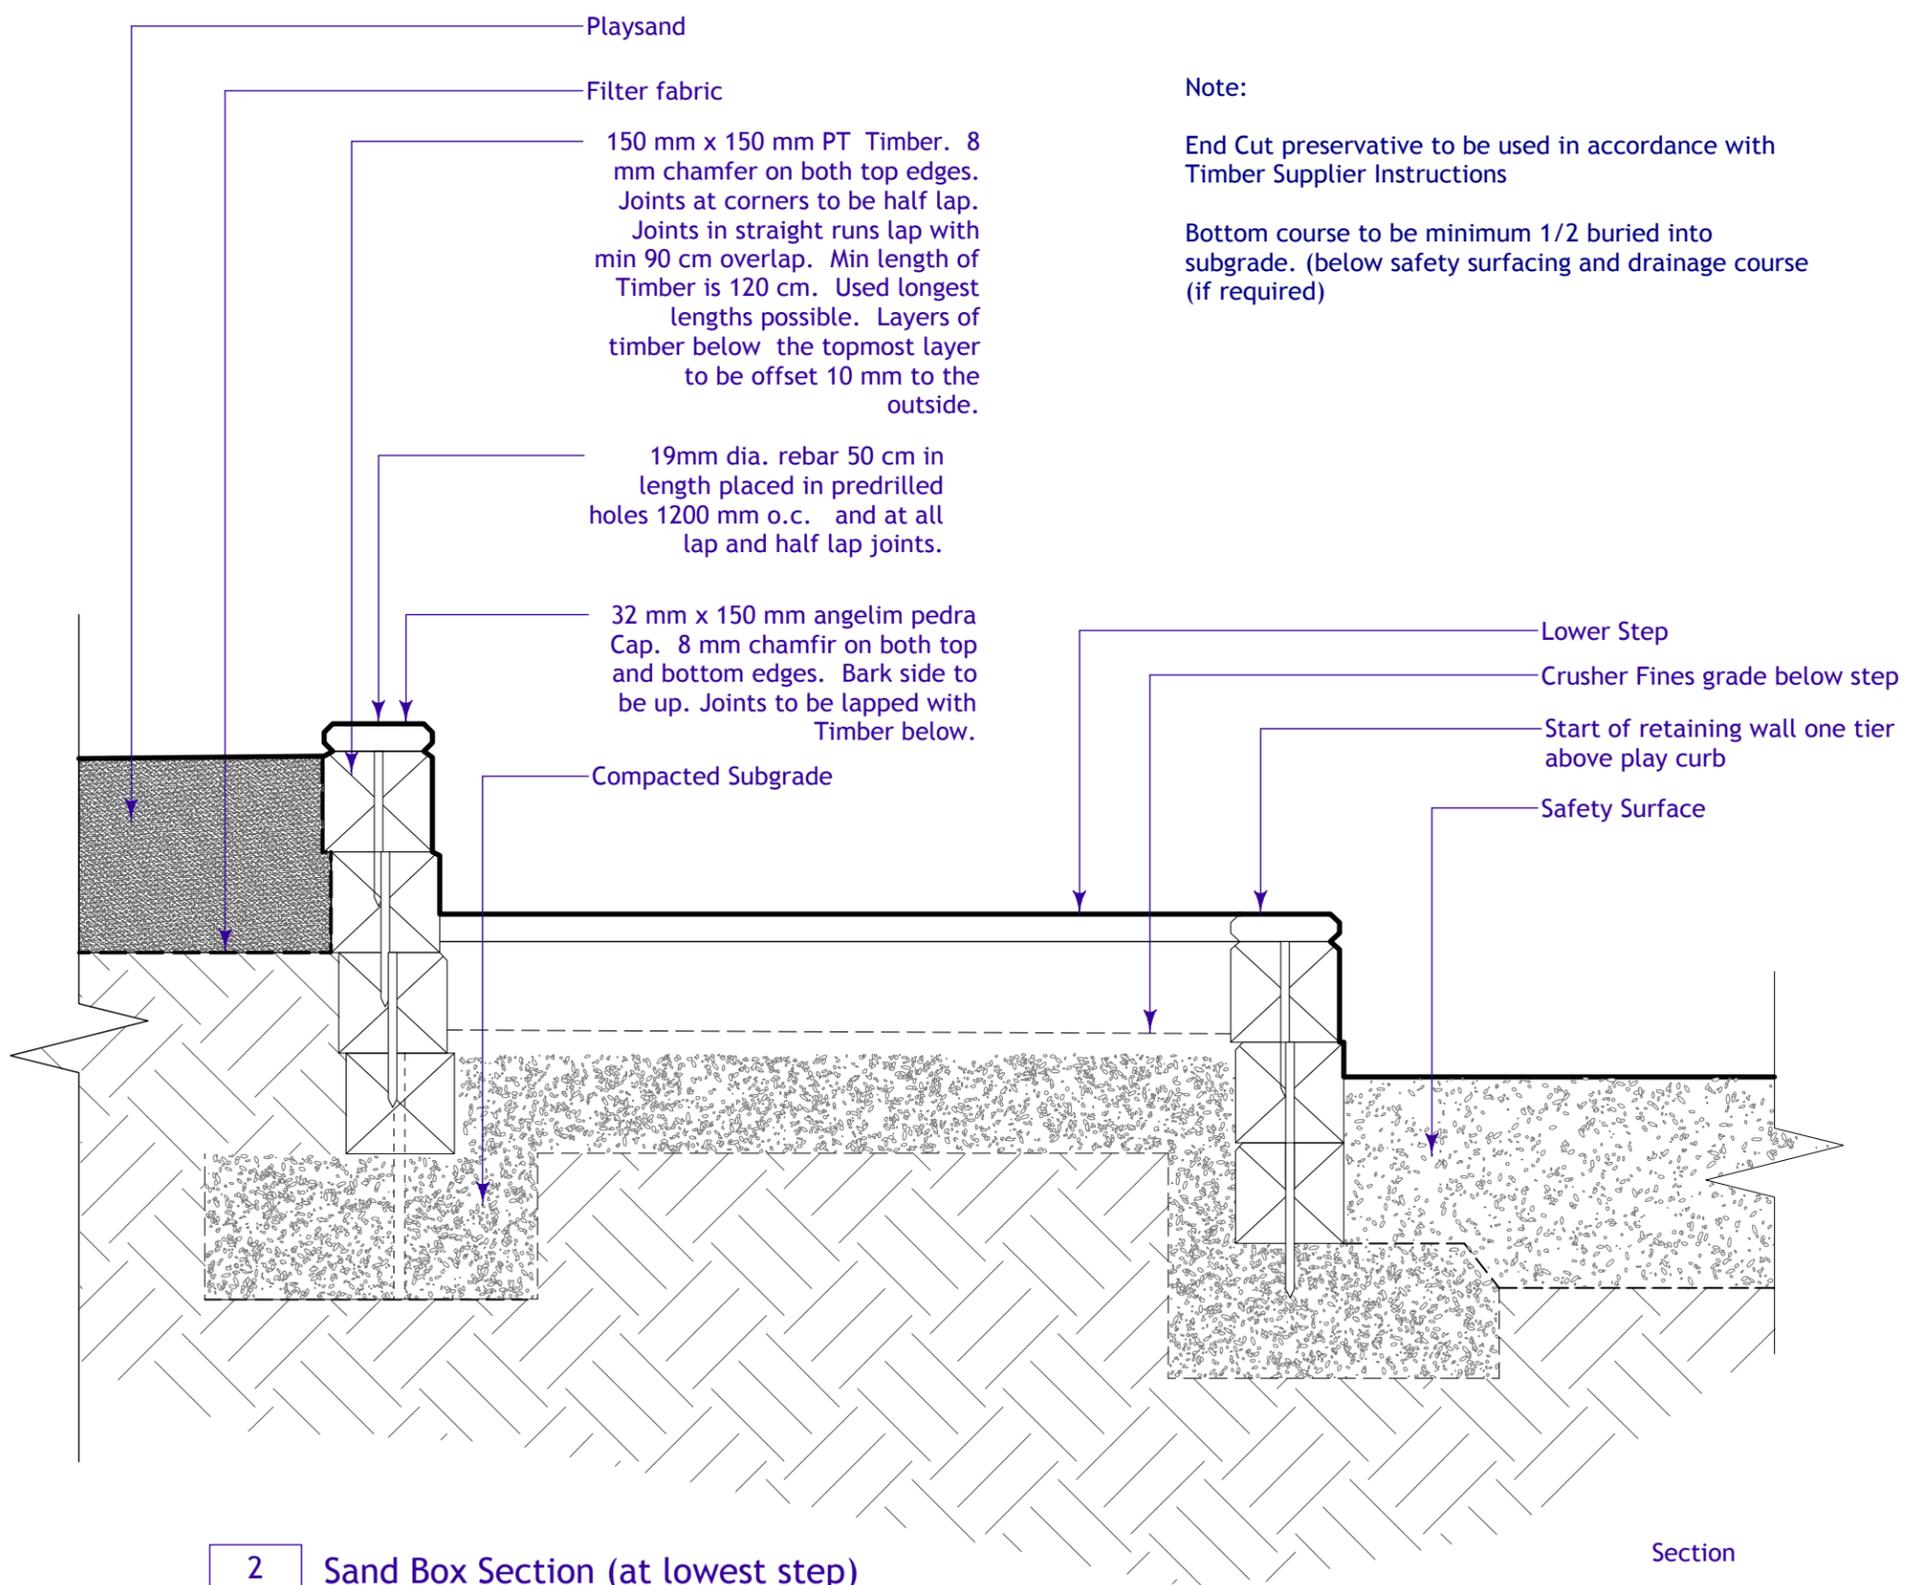

2 Sand Box Section (at lowest step)
L-16 Scale: 1:10

Section