DRAWING SET FOR

CHORNICK SKATE PARK

DRAWING LIST

G01 COVERSHEET

L01 EXISTING AND REMOVALS PLAN

L02 MATERIALS & DETAIL REFERENCE PLAN

L03 STEEL PLAN & DETAILS

L04 JOINTING PLAN L05 LAYOUT PLAN


L06 GRADING PLAN

L07 CONSTRUCTION DETAILS

L08 CONSTRUCTION DETAILS

S01 STRUCURAL EXCAVATION PLAN S02 STRUCTURAL SECTIONS/DETAILS

ISSUED FOR TENDER 2015-07-17

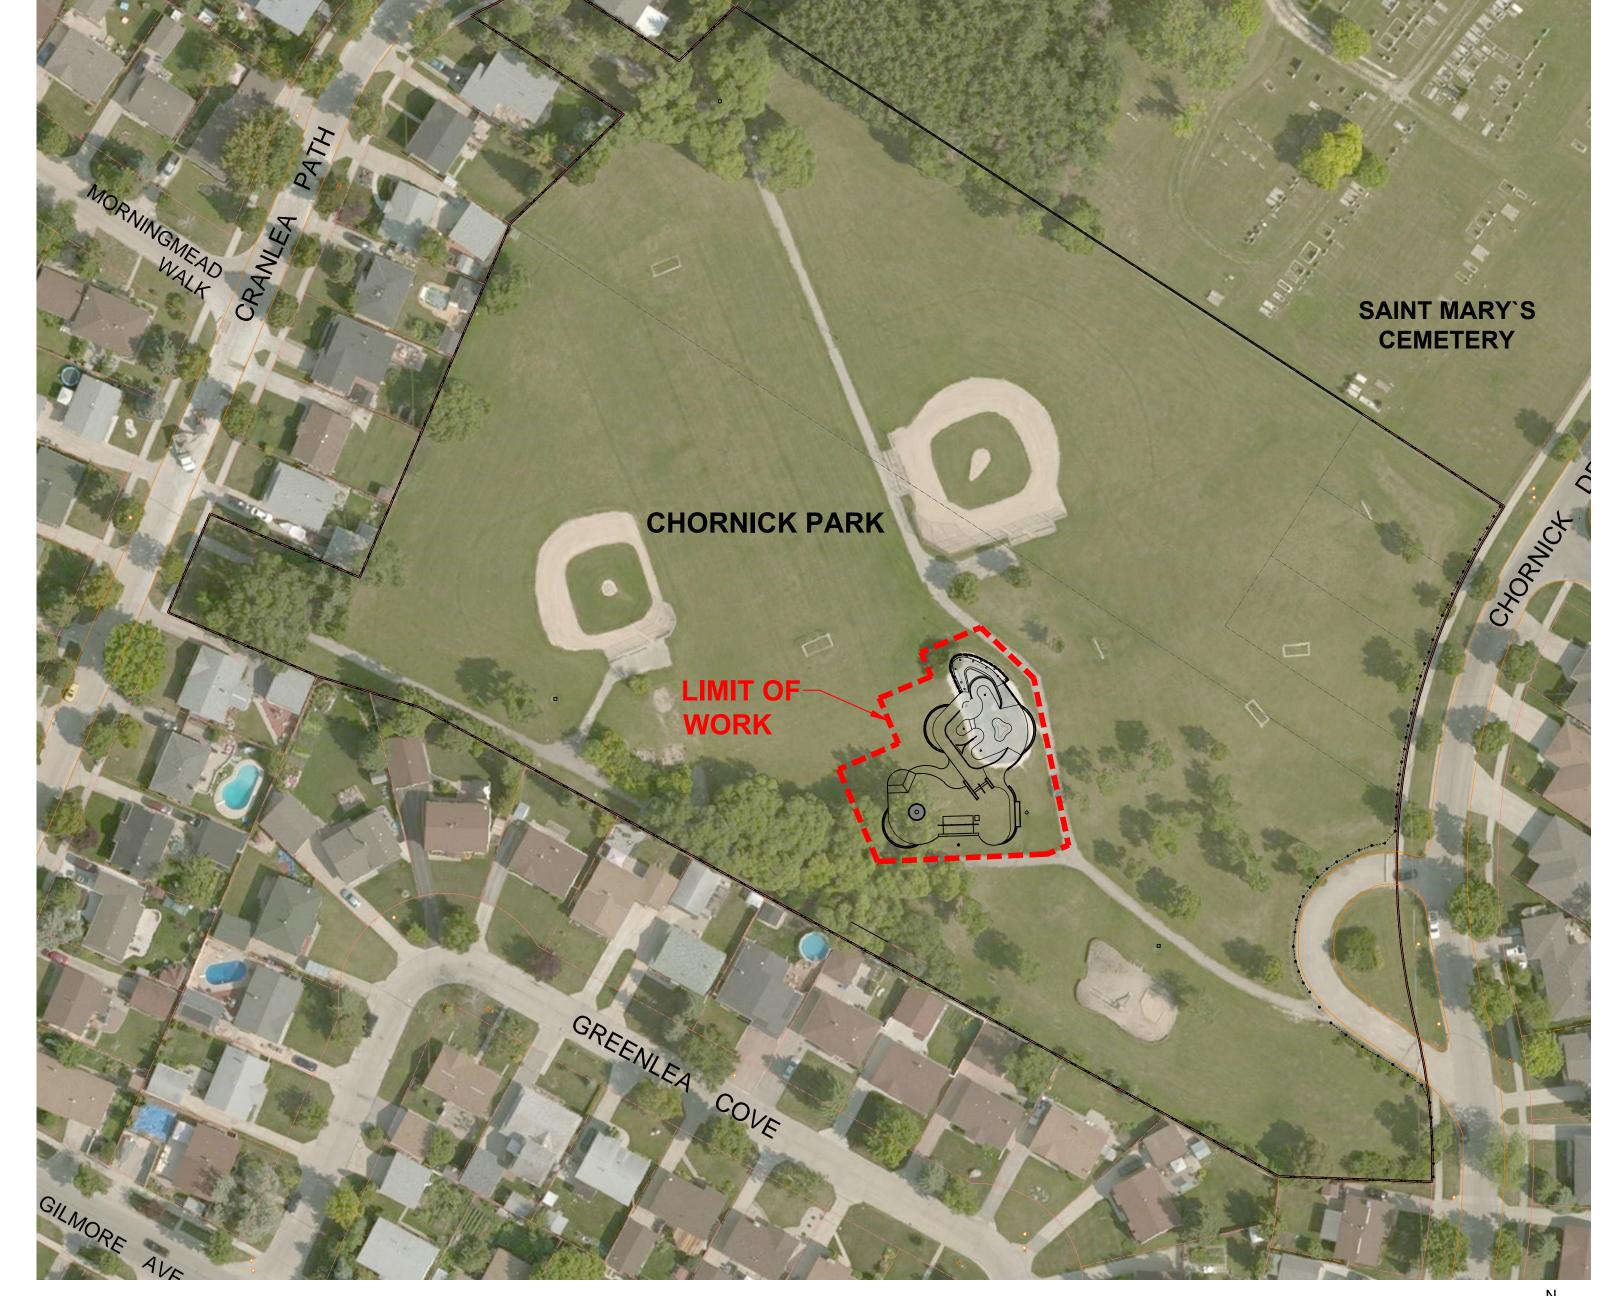

CONTEXT PLAN

PERSPECTIVE B







PERSPECTIVE C

4	2015/07/17	ISSUED FOR TENDER	
3	2015/07/02	99% SUBMITTAL	
2	2015/05/15	66% SUBMITTAL	
1	2015/04/29	33% SUBMITTAL	
REV	YY / MM / DD	DESCRIPTION	

A. SECTION LETTER OR DETAIL NUMBER. DRAWING WHERE SECTION OR DETAIL IS DRAWN,

> DRAWING WHERE SECTION OR DETAIL IS INDICATED, SECTION OR DETAIL SHOWN ON SAME DRAWING.





CLIENT

CITY OF WINNIPEG

CHORNICK SKATE PARK

COVERSHEET

DESIGN	DRAWN	DATE - Y / M / D	SCALE		
BS / AJ	AJ / WF	2015-04-29	N/A		
CHECKED	APPROVED	JOB NO.	DRAWING NO.		
BS	BS	606-2015	G01		

