


Sheet Size: Super A1 24" x 36" pdscale = 1:1 (metric)
 C:\AD File Name: chornick_skate_spot-working.dwg

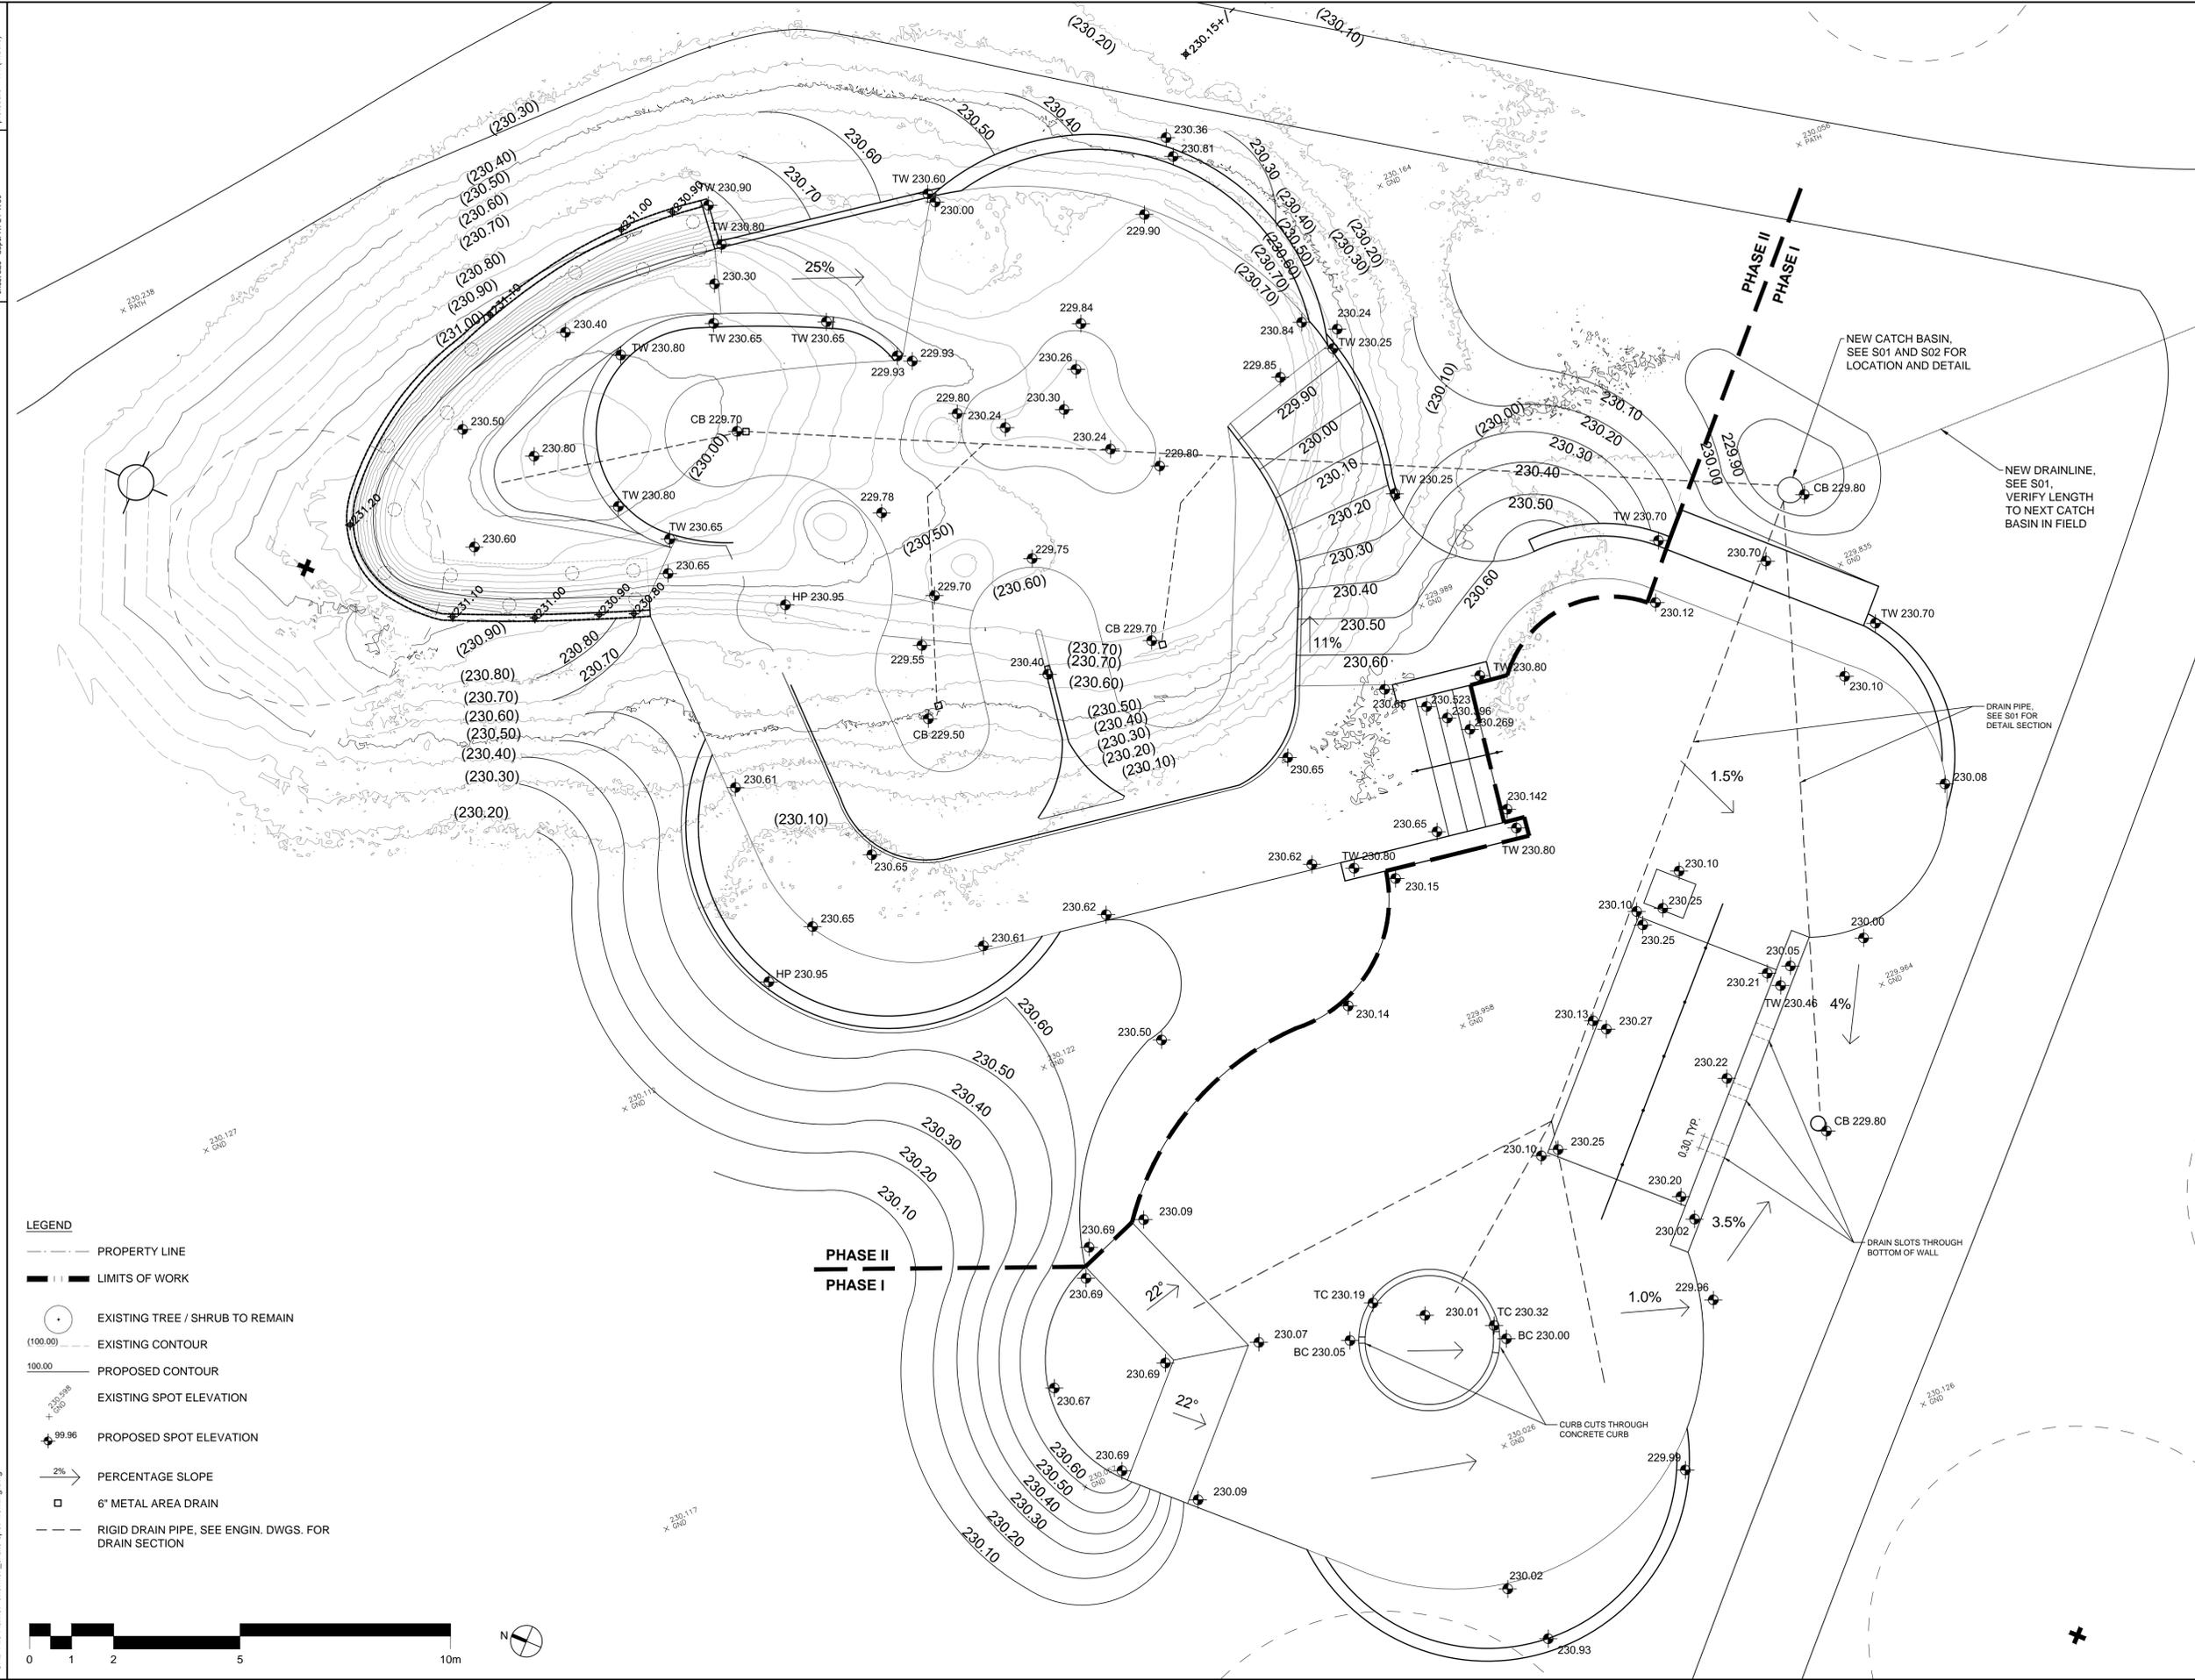

- NOTES**
- ALL EXISTING TREES, SHRUBS, SIDEWALKS, CURBS, SOD, UTILITIES AND PAVING TO BE PROTECTED (UNLESS OTHERWISE NOTED) DURING CONSTRUCTION TO CITY OF WINNIPEG STANDARDS. CONTRACTOR TO MAKE GOOD ALL AREA DAMAGED DURING CONSTRUCTION BOTH ON AND OFF SITE TO CITY OF WINNIPEG STANDARDS AT THE CONTRACTOR'S COST.
 - EXISTING GRADE TO BE MAINTAINED AT ALL PROPERTY LINES AND CITY SIDEWALKS AND WITHIN 3m OF TREES.
 - ALL GRADING TO BE APPROVED BY CONTRACT ADMINISTRATOR PRIOR TO ANY CONSTRUCTION.
 - EXACT LOCATION OF UNDERGROUND SERVICES SHOULD BE CHECKED WITH THE UTILITIES PRIOR TO CONSTRUCTION OR EXCAVATION.
 - EXISTING GRADES, BUILDINGS LOCATIONS AND LAYOUTS ARE GIVEN AS INFORMATION ONLY AND SHOULD BE VERIFIED ON SITE.
 - REPORT ANY DISCREPANCIES TO C.A. PRIOR TO CONSTRUCTION.
 - ALL PROPOSED ELEVATIONS TO BE FINISHED ELEVATIONS.
 - ENSURE POSITIVE DRAINAGE IN ALL AREAS TO CATCH BASINS AND CURB INLETS.
 - ELEVATIONS OF ALL EXISTING TREES AND UTILITIES TO REMAIN, UNLESS NOTED OTHERWISE.
 - SLOPE TOLERANCE:
 - CONCRETE PAVING SLOPES: MAX. 5%, MIN. 1%, MAX. CROSS SLOPE 1.5%;
 - SODDED AREA SLOPES: MAX. 25%, MIN. 1%;
 - ANY DEVIATION FROM THE ABOVE SLOPES TO BE APPROVED BY CONTRACT ADMINISTRATOR PRIOR TO CONSTRUCTION
 - IF POWER EQUIPMENT IS TO BE USED FOR EXCAVATION ON THIS PROJECT THE CONTRACTOR MUST:
 - NOTIFY ALL UTILITIES OF THE PROPOSED LOCATION OF EXCAVATION.
 - TAKE PRECAUTION TO AVOID DAMAGE TO ALL UTILITIES.
 - REFER ALSO TO WRITTEN SPECIFICATIONS

NEW CATCH BASIN, SEE S01 AND S02 FOR LOCATION AND DETAIL

NEW DRAINLINE, SEE S01, VERIFY LENGTH TO NEXT CATCH BASIN IN FIELD

DRAIN PIPE, SEE S01 FOR DETAIL SECTION

DRAIN SLOTS THROUGH BOTTOM OF WALL

CURB CUTS THROUGH CONCRETE CURB

REV	YY / MM / DD	DESCRIPTION	BY
4	2015/07/17	ISSUED FOR TENDER	BS
3	2015/07/02	99% SUBMITTAL	BS
2	2015/05/15	66% SUBMITTAL	BS
1	2015/04/29	33% SUBMITTAL	BS

A. SECTION LETTER OR DETAIL NUMBER.	SEAL				
B. DRAWING WHERE SECTION OR DETAIL IS DRAWN, OR DRAWING WHERE SECTION OR DETAIL IS INDICATED.					
--- SECTION OR DETAIL SHOWN ON SAME DRAWING.					
<table border="1"> <tr> <td style="border: none;">(A)</td> <td style="border: none;">(A)</td> </tr> <tr> <td style="border: none;">(B)</td> <td style="border: none;">---</td> </tr> </table>	(A)	(A)	(B)	---	
(A)	(A)				
(B)	---				


SCATLIFF+MILLER+MURRAY Inc.
 TEL 204 927-3444 1120 - 201 PORTAGE AVE.
 FAX 204 927-3443 WINNIPEG, MB, CANADA

CLIENT
CITY OF WINNIPEG

PROJECT
CHORNICK SKATE PARK

TITLE
GRADING PLAN

DESIGN BS / AJ	DRAWN AJ / WF	DATE - Y / M / D 2015-04-29	SCALE 1:75 @ 22x34 1:150 @ 11x17
CHECKED BS	APPROVED BS	JOB NO. 606-2015	DRAWING NO. L06

- LEGEND**
- PROPERTY LINE
 - LIMITS OF WORK
 - EXISTING TREE / SHRUB TO REMAIN
 - (100.00) --- EXISTING CONTOUR
 - 100.00 --- PROPOSED CONTOUR
 - + 230.988 EXISTING SPOT ELEVATION
 - + 99.96 PROPOSED SPOT ELEVATION
 - 2% → PERCENTAGE SLOPE
 - 6" METAL AREA DRAIN
 - RIGID DRAIN PIPE, SEE ENGN. DWGS. FOR DRAIN SECTION

