

CITY HALL - COUNCIL CHAMBER BUILDING

BUILDING ENVELOPE REPAIRS

510 MAIN STREET, WINNIPEG, MANITOBA

DRAWING INDEX

- S1.1 DRAWING LIST, SITE PLAN AND GENERAL NOTES
- S2.1 MAIN FLOOR AND SECOND FLOOR PLAN
- S3.1 NORTH AND SOUTH ELEVATION
- S3.2 EAST AND WEST ELEVATION
- S4.1 EXISTING SECTION

CONTRACT ADMINISTRATOR




Crosier Kilgour & Partners Ltd.

GENERAL NOTES:

1. DO NOT SCALE DRAWINGS
2. DRAWINGS ARE PREPARED BASED ON BEST AVAILABLE INFORMATION. CONTRACTOR MUST REVIEW ALL SITE CONDITIONS PRIOR TO PROCEEDING WITH WORK. ADVISE CONTRACT ADMINISTRATOR OF ANY DISCREPANCIES IN EXISTING CONSTRUCTION'S CONFIGURATION, SIZES, LOCATIONS, ETC. WHERE DISCREPANCIES OCCUR, DO NOT PROCEED WITHOUT WRITTEN DIRECTION.
3. PROVIDE UNDER FIXED PRICE ACCESS TO ALL AREAS OF ALL EXTERIOR WALLS.
4. LOCATIONS OF UNIT PRICE REPAIRS SHOWN ARE REPRESENTATIVE ONLY. ALL UNIT PRICE REPAIR LOCATIONS AND EXTENTS TO BE DETERMINED ON-SITE IN CONJUNCTION WITH CONTRACT ADMINISTRATOR. COORDINATE ALL SITE ACCESS WITH CITY OF WINNIPEG STAFF.
5. PROVIDE SAFE AND SECURE ACCESS TO ALL PUBLIC ENTRANCES FOR FULL DURATION OF WORK. DO NOT BLOCK PUBLIC WALKWAYS.
6. CONTRACTOR TO PROVIDE FULL PROTECTION TO PUBLIC, PERSONNEL AND EQUIPMENT ADJACENT TO WORK. PROTECT LANDSCAPING AND RESTORE ANY DAMAGE TO PLANTING/GRASSED AREAS.
7. COORDINATE TIMING OF ALL NOISE PRODUCING WORK ON BUILDING WALLS WITH CLIENT WITHIN CONTRACT PRICE.
8. CAP OFF, MAKE SAFE AND RE-CONNECT ALL MECHANICAL AND ELECTRICAL SERVICES AS REQUIRED.
9. MOCK-UPS CREATED ON-SITE WILL BE REQUIRED FOR THE FOLLOWING ITEMS:
 - TYNDALL STONE & GRANITE REPOINTING AND REPLACEMENT.
 - WINDOW ROUGH OPENING CAULKING


CONTRACTOR TO SITE CONFIRM ALL DIMENSIONS AND SITE CONDITIONS

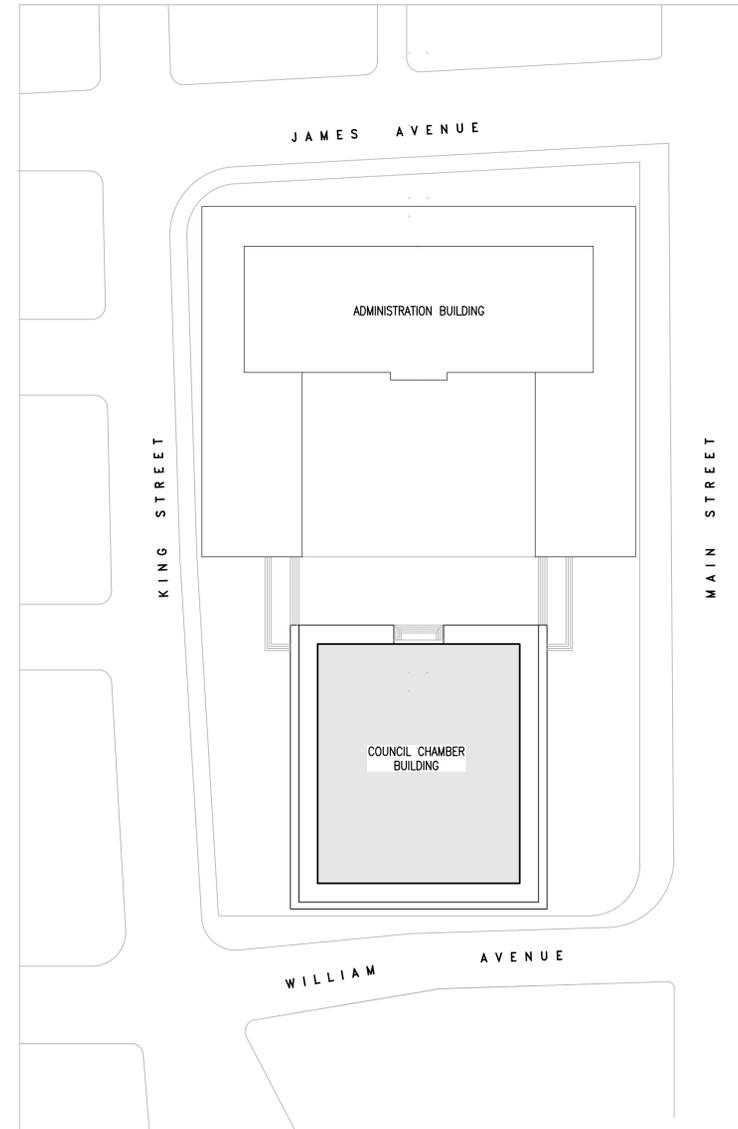

1 EXISTING SITE PLAN
S1.1 1" = 50'-0"



No.	Date	Issue/Revision	By
1	2015-07-29	ISSUED FOR CONSTRUCTION	JAW

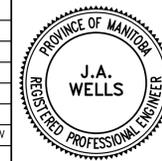

300-275 Carlton Street
Winnipeg, Manitoba R3C 5R6
T 204-943-7501
F 204-943-7507

Crosier Kilgour & Partners Ltd.
CONSULTING STRUCTURAL ENGINEERS

The General Contractor shall check & verify all dimensions and report any errors or omissions to the designers.

Project COUNCIL CHAMBER BUILDING BUILDING ENVELOPE REPAIRS 510 MAIN STREET, WINNIPEG, MANITOBA							Sheet No. S1.1
Sheet Title SITE PLAN							
Design JAW	Drawn JHC	Checked JAW	Scale AS NOTED	Date 2015-07-29	File 2015-0528		