



1 EXISTING WEST ELEVATION
S3.2 3/32" = 1'-0"



2 EXISTING EAST ELEVATION
S3.2 3/32" = 1'-0"

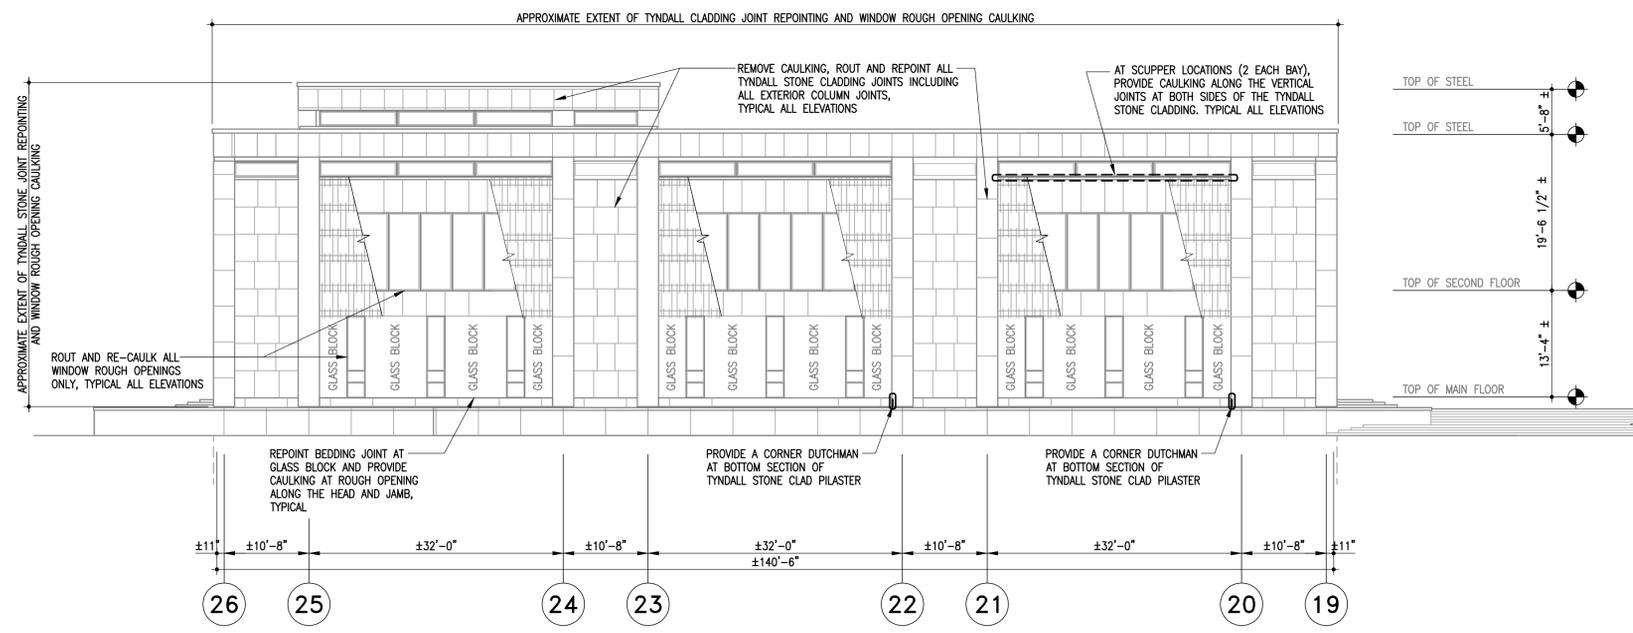

No.	Date	Issue/Revision	By
1	2015-07-29	ISSUED FOR CONSTRUCTION	JAW

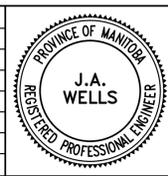

300-275 Carlton Street
Winnipeg, Manitoba R3C 5R6
T 204. 943. 7501
F 204. 943. 7507

Crosier Kilgour & Partners Ltd.
CONSULTING STRUCTURAL ENGINEERS

The General Contractor shall check & verify all dimensions and report any errors or omissions to the designers.

Project		COUNCIL CHAMBER BUILDING BUILDING ENVELOPE REPAIRS 510 MAIN STREET, WINNIPEG, MANITOBA			
Sheet Title		EAST AND WEST ELEVATION			
Design		Drawn	Checked	Scale	Date
JAW		JHC	JAW	AS NOTED	2015-07-29
File		2015-0528			
					S3.2