




CONSTRUCTION NOTES:

- 1. REMOVE AND DISPOSE OF CONSTRUCTION MATERIALS FROM SITE DAILY.
- 2. PROVIDE TEMPORARY SECURITY FENCE AROUND CONSTRUCTION INCLUDING EQUIPMENT AND MATERIALS AT ALL TIMES.

NOTES:

- 1. THIS DRAWING IS ONLY A SKETCH BASED ON THE EXISTING DRAWINGS. THE LOCATION OF UNDERGROUND STRUCTURES AND DIMENSIONS ARE NOT EXACT.
- 2. THE CONTRACTOR IS RESPONSIBLE FOR CONFIRMING ALL DIMENSIONS AND CONFIRMING, THE LOCATION OF THE BURIED UTILITIES PRIOR TO ASSOCIATED CONSTRUCTION.

SITE PLAN

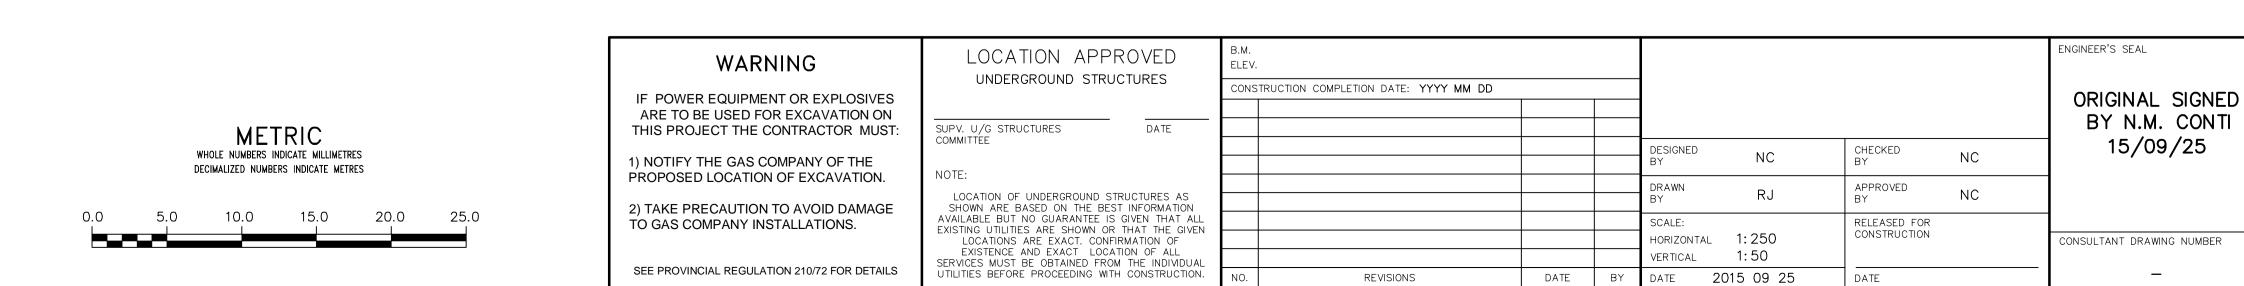

Winnipeg

BID OPPORTUNITY: 822-2015

THE CITY OF WINNIPEG WATER AND WASTE DEPARTMENT ENGINEERING DIVISION

2015 COMMINUTOR CHAMBER PIPING & VALVE UPGRADES

CONWAY LIFT STATION

CONWAY STREET & PORTAGE AVENUE

SHEET 4 OF 11
CITY DRAWING NUMBER

1-0131L-G0001-001

FILE PATH: R:\DRAWINGS\SEWER\2015 RENEWALS\LIFT STATIONS\FILE NAME: SITEPLAN_CONWAY.dwg