
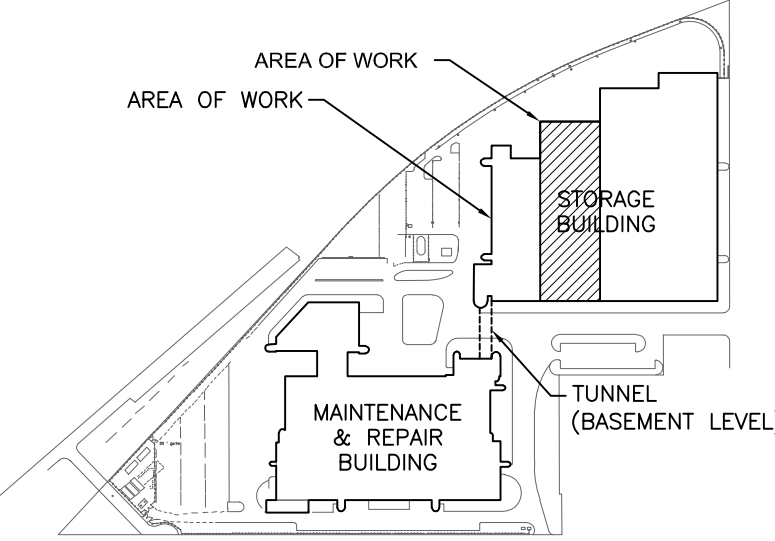


\\HQA\JPL\JPL_A\1_DRAWING-NOVEMBER 10, 2016 4:01PM.JST -GBALL

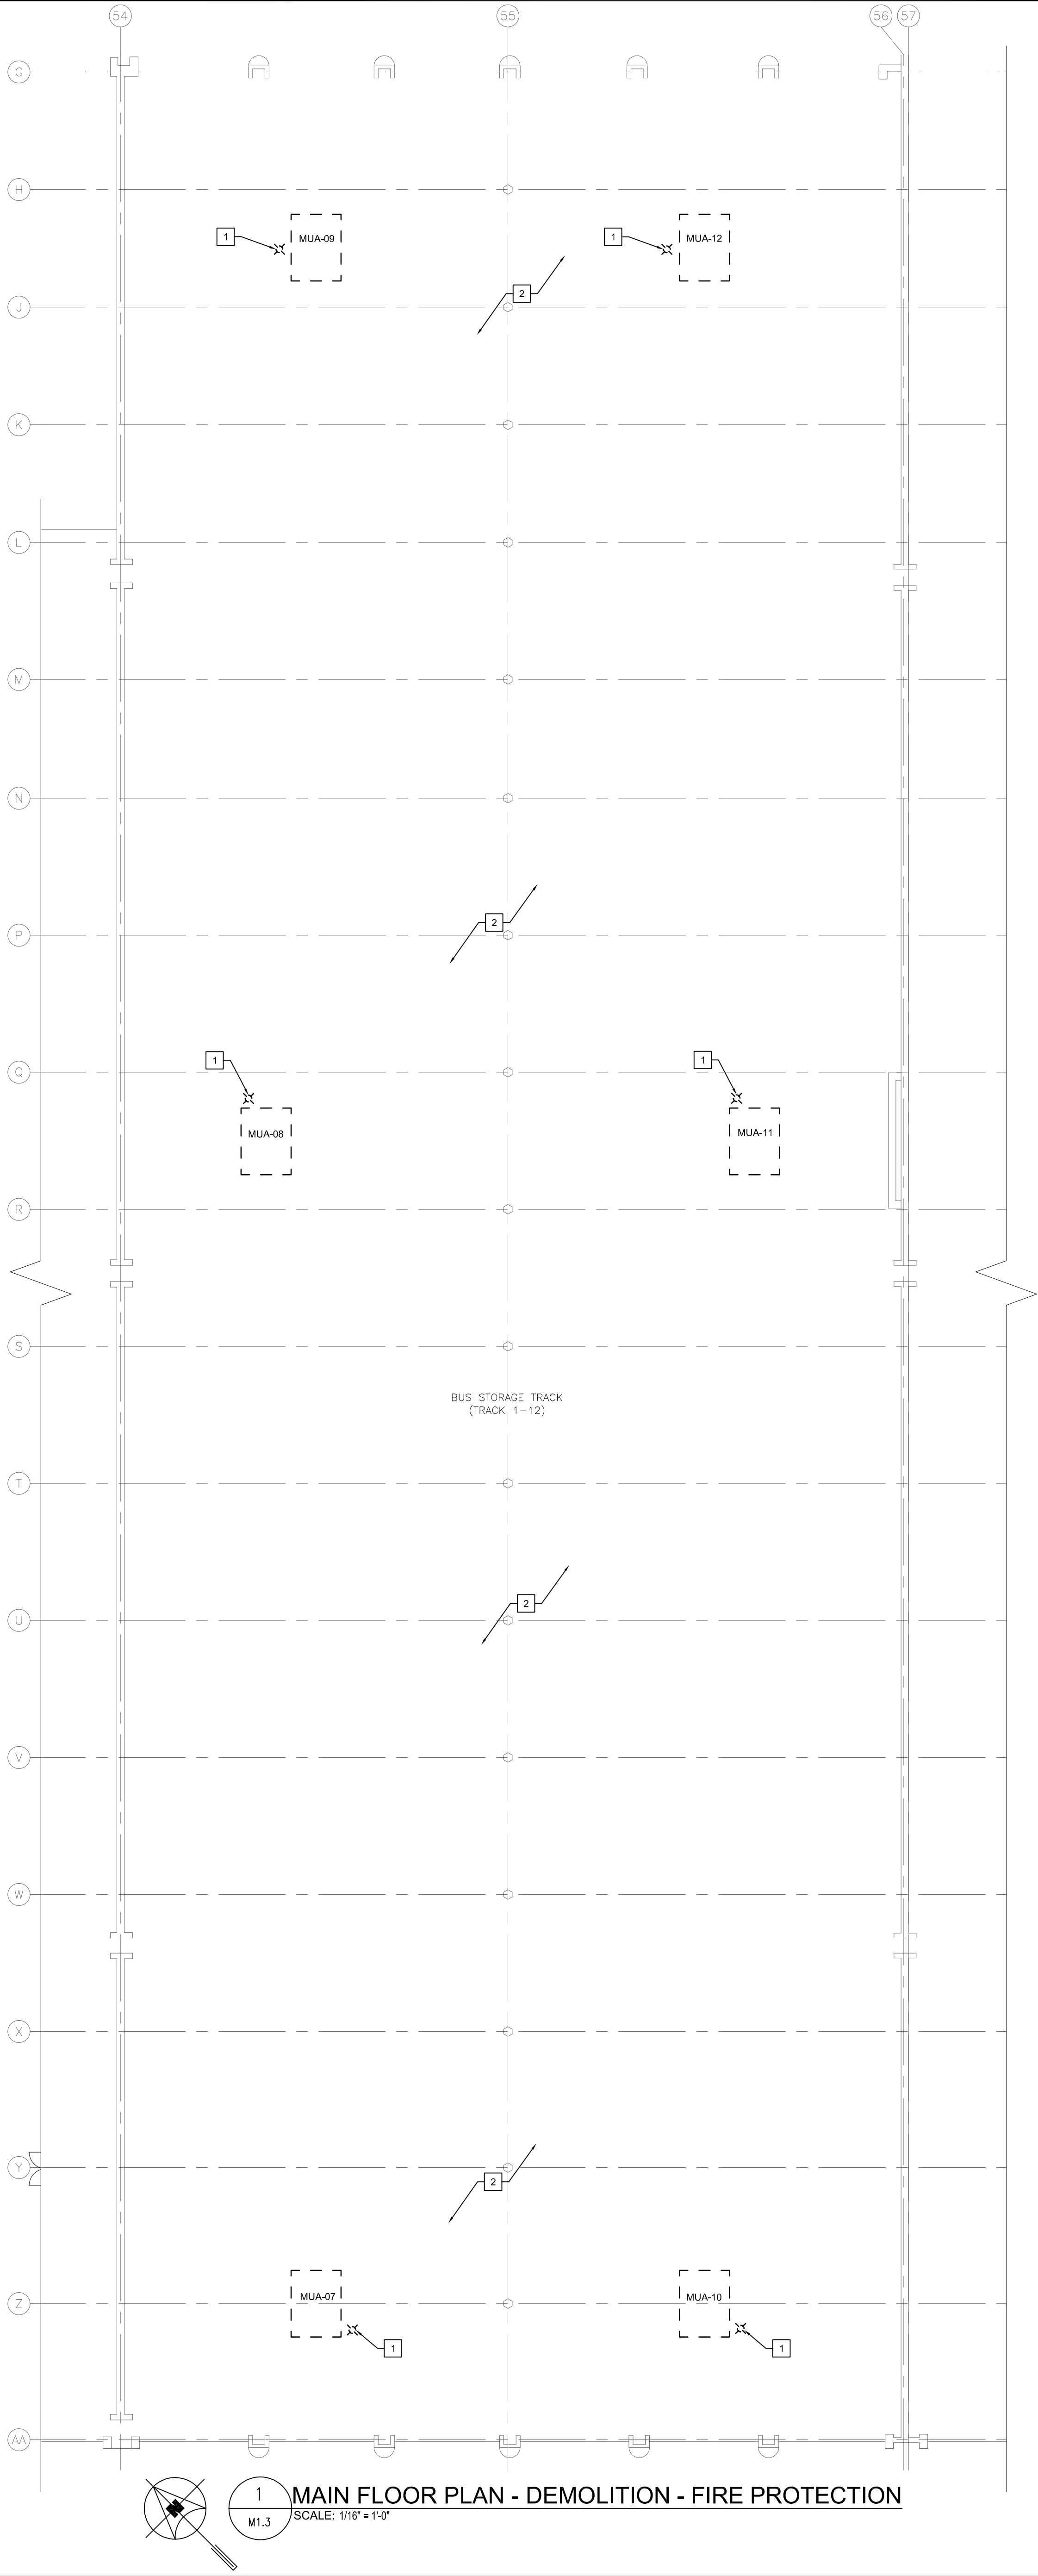

KEY PLAN

GENERAL NOTES

- A. ALL ABANDONED EQUIPMENT AND SERVICES WITHIN AREA OF WORK SHALL BE REMOVED.
- B. THIS BUILDING MAY CONTAIN ASBESTOS. REFER TO FRONT END SPECIFICATIONS FOR FURTHER INFORMATION.

DEMOLITION KEY NOTES

1. DEMOLISH AND REMOVE UPRIGHT SPRINKLER HEADS COVERING BELOW MECHANICAL EQUIPMENT AND DUCTWORK BEING REMOVED. CONFIRM EXACT LOCATIONS ON SITE.
2. SPRINKLERS AT HIGH LEVEL (NOT SHOWN) TO REMAIN.

5			
4			
3			
2			
1			
0	ISSUED FOR CONSTRUCTION	JH	10/11/16
NO.	Description	BY	DD/MM/YY



Winnipeg Transit

Project Title
**CITY OF WINNIPEG FORT ROUGE
TRANSIT BASE - STORAGE TRACK
1-12 VENTILATION UPGRADE**

WINNIPEG MANITOBA

Drawing Title
**MAIN FLOOR PLAN - DEMOLITION
- FIRE PROTECTION**

Drawn By GB	Checked By XZ	Approved By JH
Scale AS SHOWN	Date SEPTEMBER 2016	Project No. 16-149-01
Revision Number 0	Drawing Number M1.3	Sheet Order 3 OF 9