




NOTE: see building sections for typical assemblies.

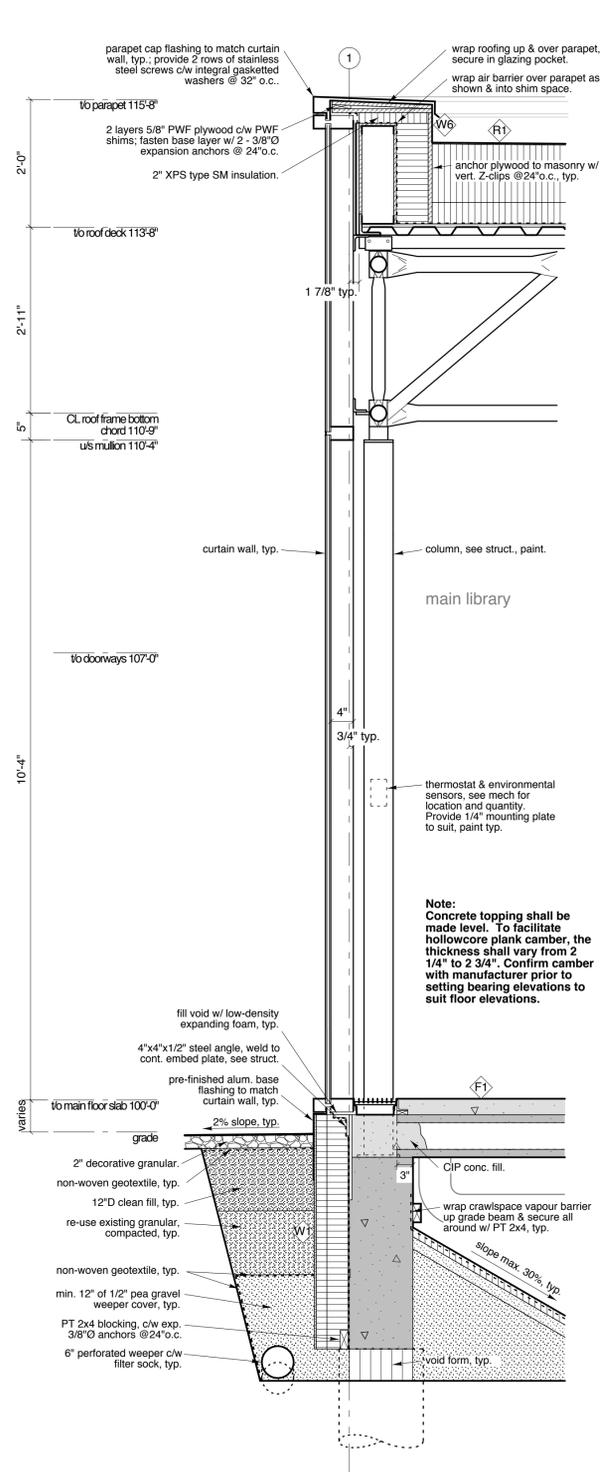


1 typ. wall section  
a500 3/4"=1'-0"

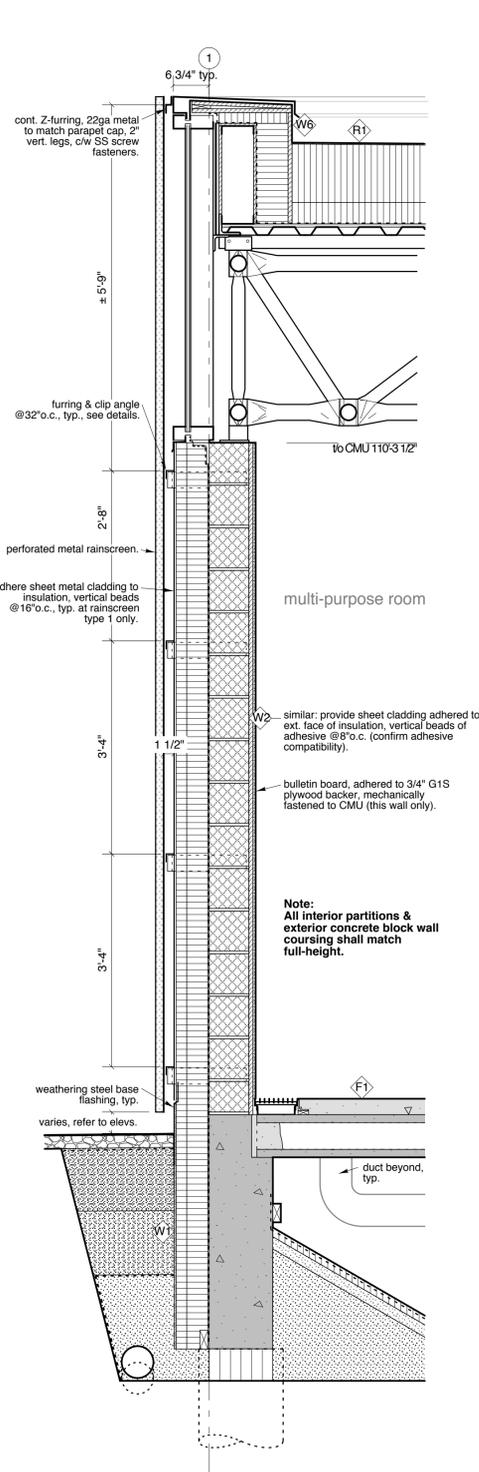


2 typ. wall section  
a500 3/4"=1'-0"

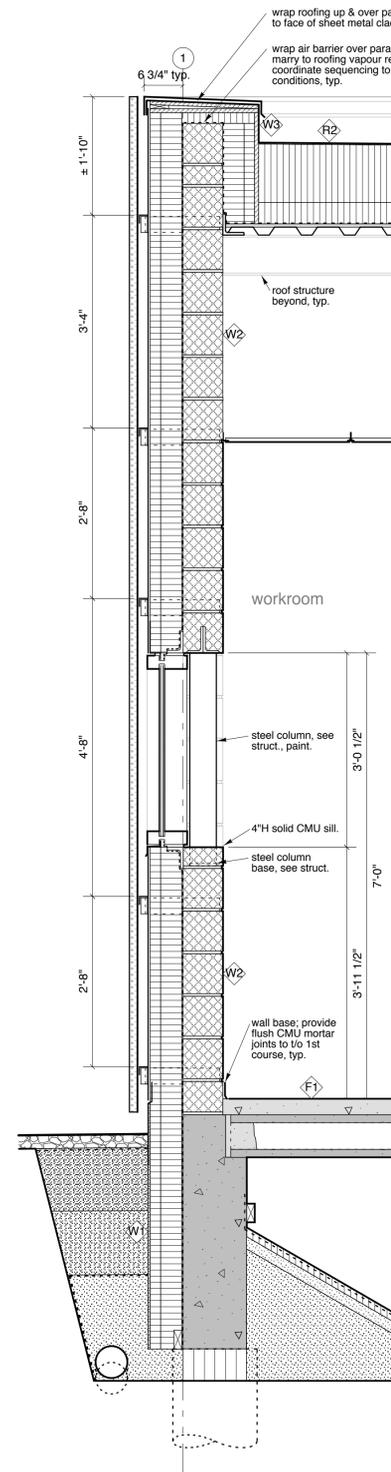


3 typ. wall section  
a500 3/4"=1'-0"

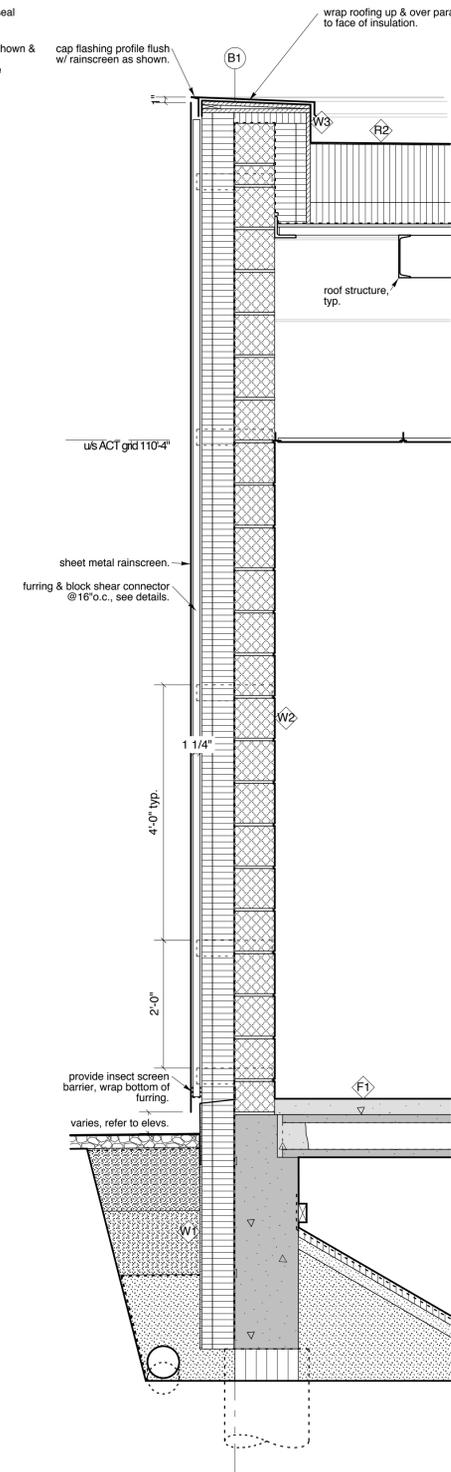

4 typ. wall section  
a500 3/4"=1'-0"

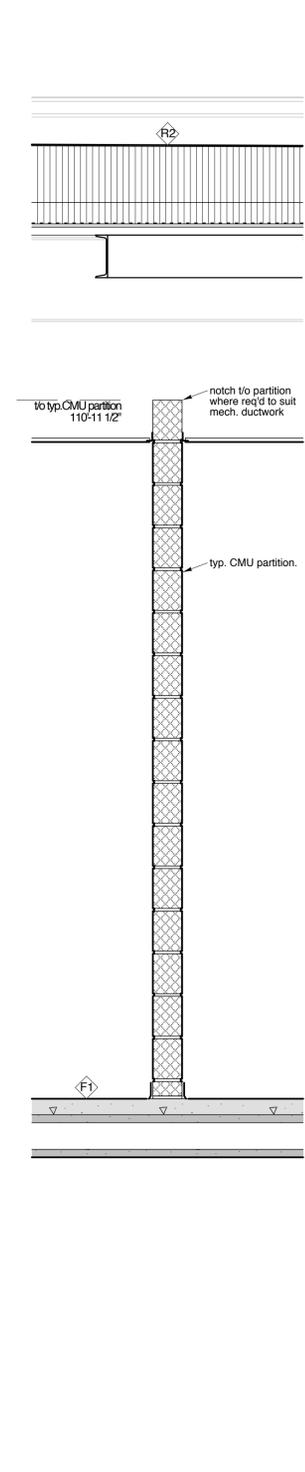

5 typ. wall section  
a500 3/4"=1'-0"

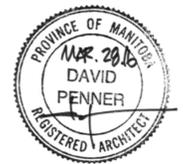

Issued for Construction: March 28, 2016

NOTES:  
THIS DRAWING IS THE EXCLUSIVE PROPERTY OF HIS ARCHITECTURE AND DAVID PENNER ARCHITECT AND MAY NOT BE REPRODUCED AND/OR USED IN ANY MANNER WITHOUT THEIR EXPRESSED WRITTEN PERMISSION. THE GENERAL CONTRACTOR AND MATERIALS SUPPLIER/S SHALL CHECK ALL DIMENSIONS AND INFORMATION ON THIS DRAWING AND REPORT ANY DISCREPANCIES PRIOR TO COMMENCEMENT OF WORK. DO NOT SCALE THIS DRAWING.

OWNER  
Winnipeg

CITY OF WINNIPEG - PLANNING, PROPERTY & DEVELOPMENT DEPARTMENT  
MUNICIPAL ACCOMMODATIONS DIVISION  
3rd FLOOR - 65 GARRY ST., WPG, R3C 4K4



David Penner, 204.475.8978  
Helio Rodrigues, 204.774.0012  
120 Yale Avenue, Winnipeg, MB, R3M 0L7

PROJECT  
Windsor Park Library  
ADDRESS  
1201 Archibald Street

DATE  
March 28, 2016

SCALE  
as noted

wall sections  
a.500