




Sheet Size: 24" x 36" (metric) | CAD File Name: 705-2016-bonnycastle\_park-2017-06-22.dwg

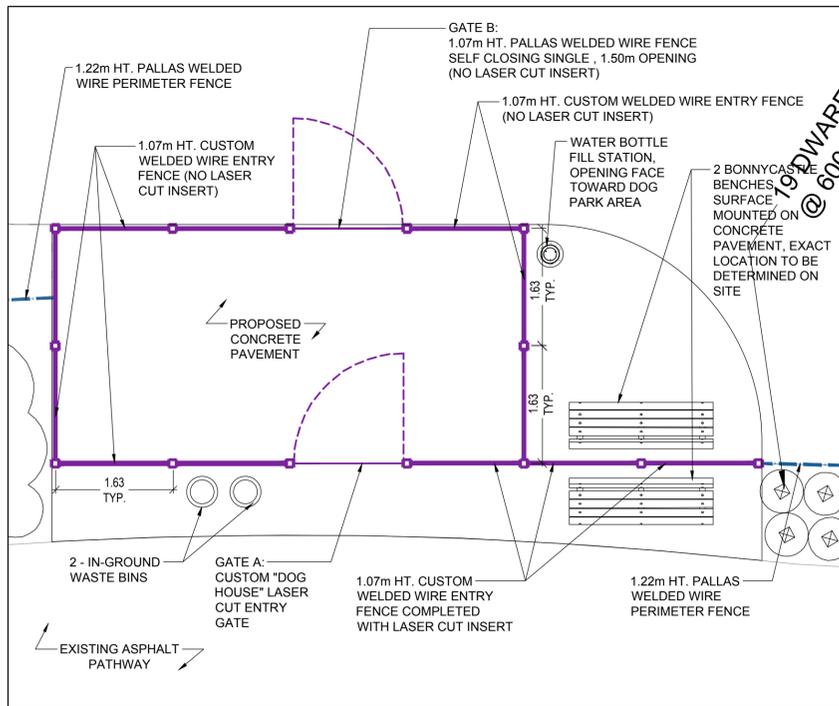


**1**  
L7  
**ENTRY PLAZA ENLARGEMENT**  
SCALE - 1 : 50

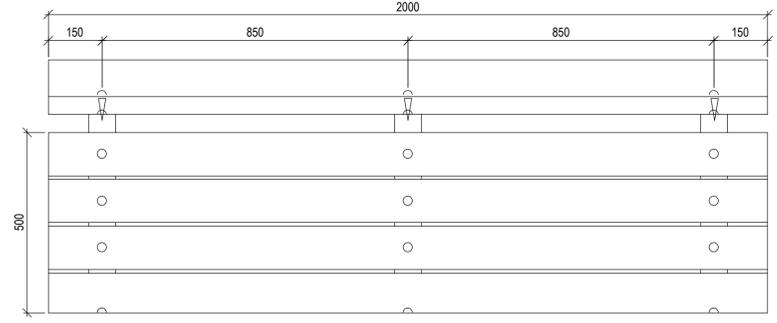

**A**  
**PLAN**  
SCALE - 1 : 100

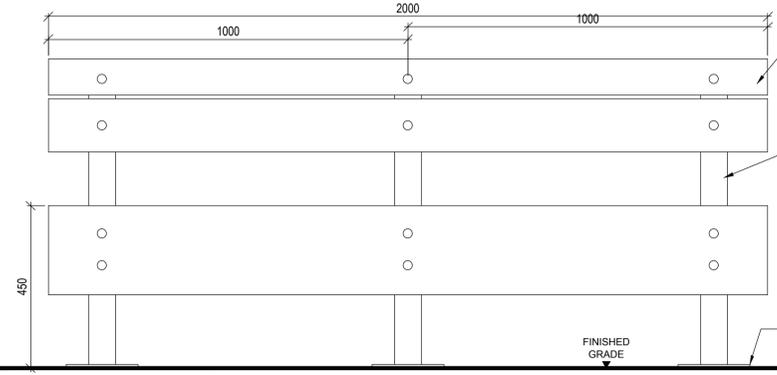


**B**  
**FRONT ELEVATION**  
SCALE - 1 : 10

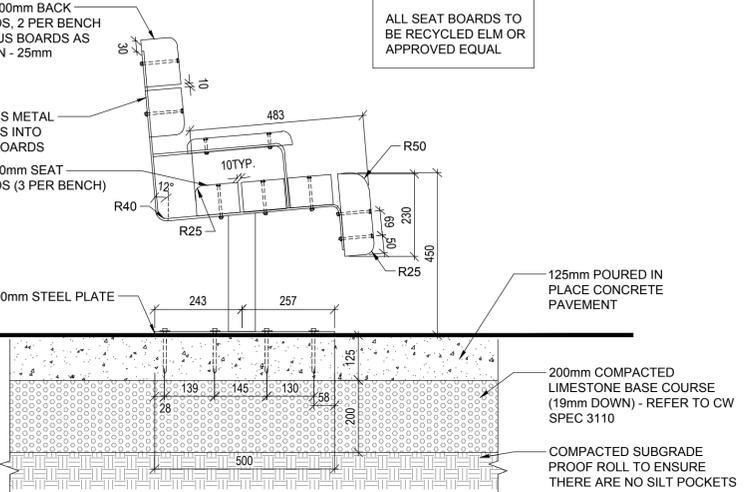

**C**  
**SECTION**  
SCALE - 1 : 10

**2**  
L7  
**ENTRY BONNYCASTLE BENCH & PAVED AREA DETAILS**  
SCALE - AS SHOWN

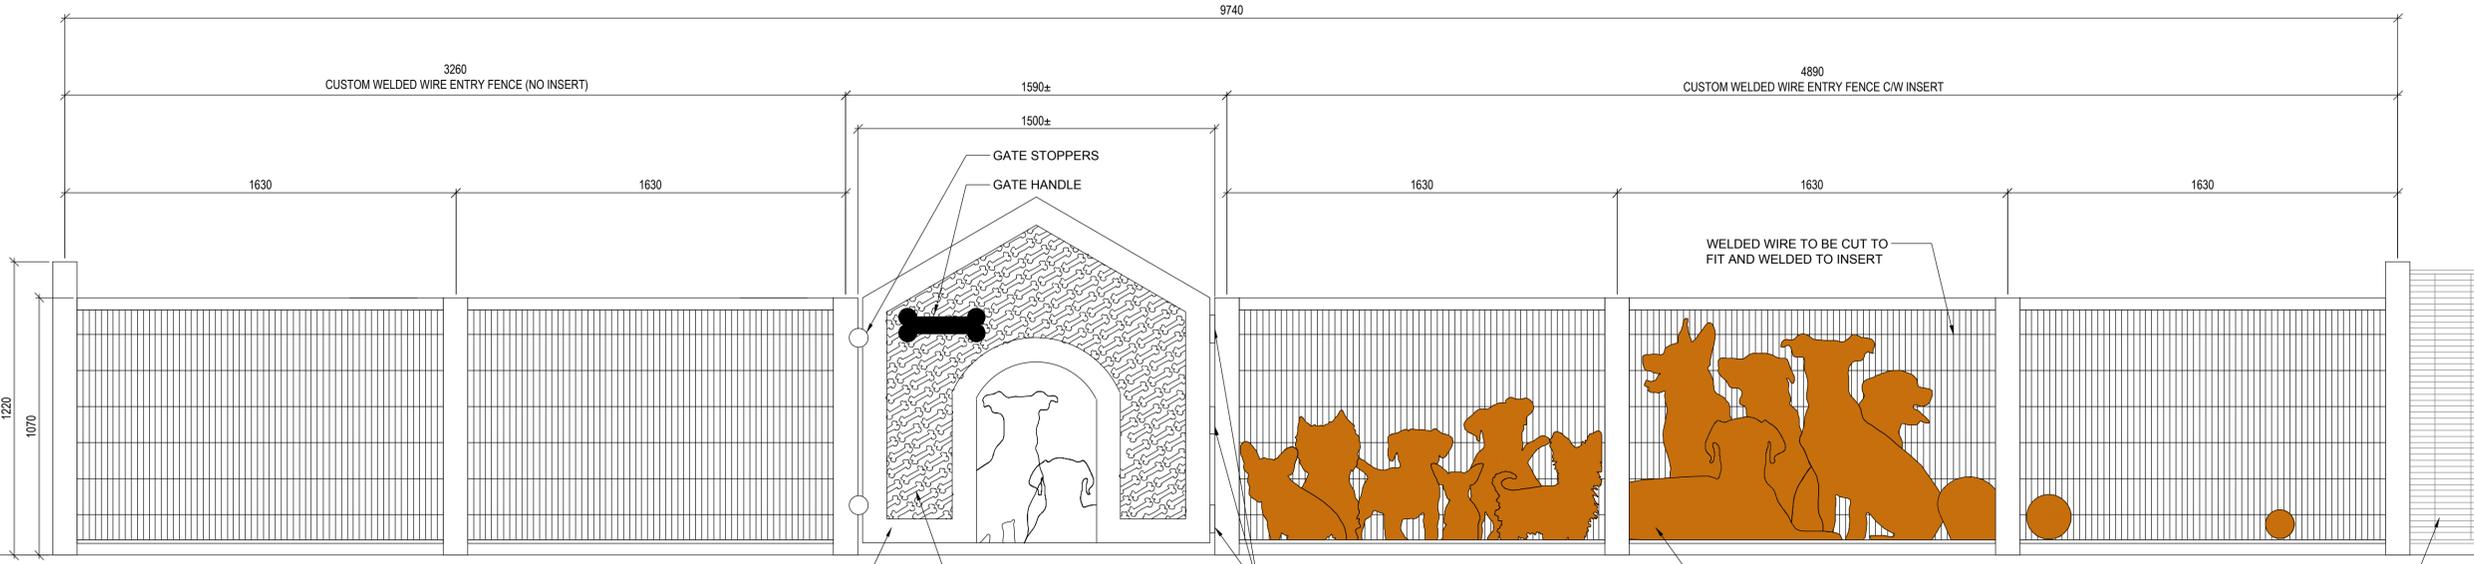

**3**  
L7  
**ENTRY GATE AND FENCE - SCHEMATIC ELEVATION**  
SCALE - 1 : 15

- DETAIL NOTES**
- SUB-GRADE, SUB-BASE AND BASE COURSE CONSTRUCTION AS PER CW 3110-R18
  - GEOTEXTILE FABRIC AS PER CW 3130-R4
  - TOPSOIL AND SOD AS PER CW 3510-R9
  - ALL NOTES IN GREY INDICATE FUTURE WORK OR WORK TO BE COMPLETED BY OTHERS UNDER SEPARATE CONTRACT
  - REFER ALSO TO WRITTEN SPECIFICATIONS
  - FOR CUSTOM FENCE & BENCH - CONTRACTOR TO SUBMIT SHOP DRAWINGS WITH ENGINEER STAMPS FOR ALL STRUCTURES AND FABRICATION STAMPS FOR REVIEW AND APPROVAL BY CONTRACT ADMINISTRATOR PRIOR TO CONSTRUCTION**

REV	YY / MM / DD	DESCRIPTION	DM	BY
0	17 / 06 / 22	ISSUED FOR TENDER	DM	

A. SECTION LETTER OR DETAIL NUMBER.	SEAL
B. DRAWING WHERE SECTION OR DETAIL IS DRAWN, OR DRAWING WHERE SECTION OR DETAIL IS INDICATED.	
--- SECTION OR DETAIL SHOWN ON SAME DRAWING.	
<b>A</b>	<b>A</b>
<b>B</b>	<b>B</b>

**SCATLIFF + MILLER + MURRAY**  
visionary urban design + landscapes

CLIENT  
**CITY OF WINNIPEG**

PROJECT  
**BONNYCASTLE PARK IMPROVEMENT**

TITLE  
**LANDSCAPE DETAILS 2**

DESIGN	DRAWN	DATE - Y / M / D	SCALE
DM	WF	2017/05/17	11X17 - 1:200 22X34 - 1:100
CHECKED	APPROVED	JOB NO.	DRAWING NO.
DM	DM	705-2016	L7