




1 GABION SEATWALL SECTION
22 SCALE: 1:10

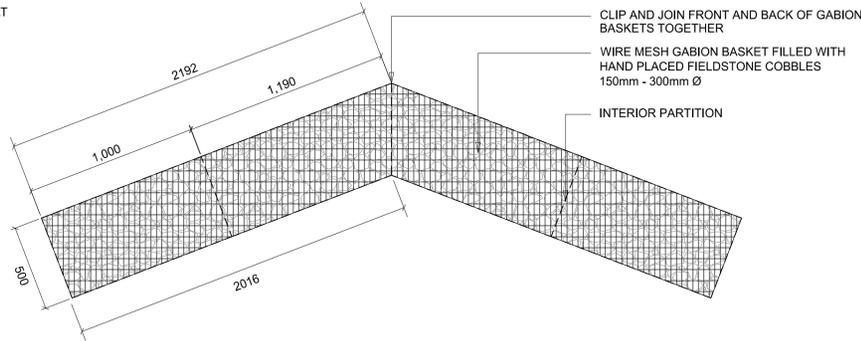

2 GABION BASKET LAYOUT
22 SCALE: 1:20

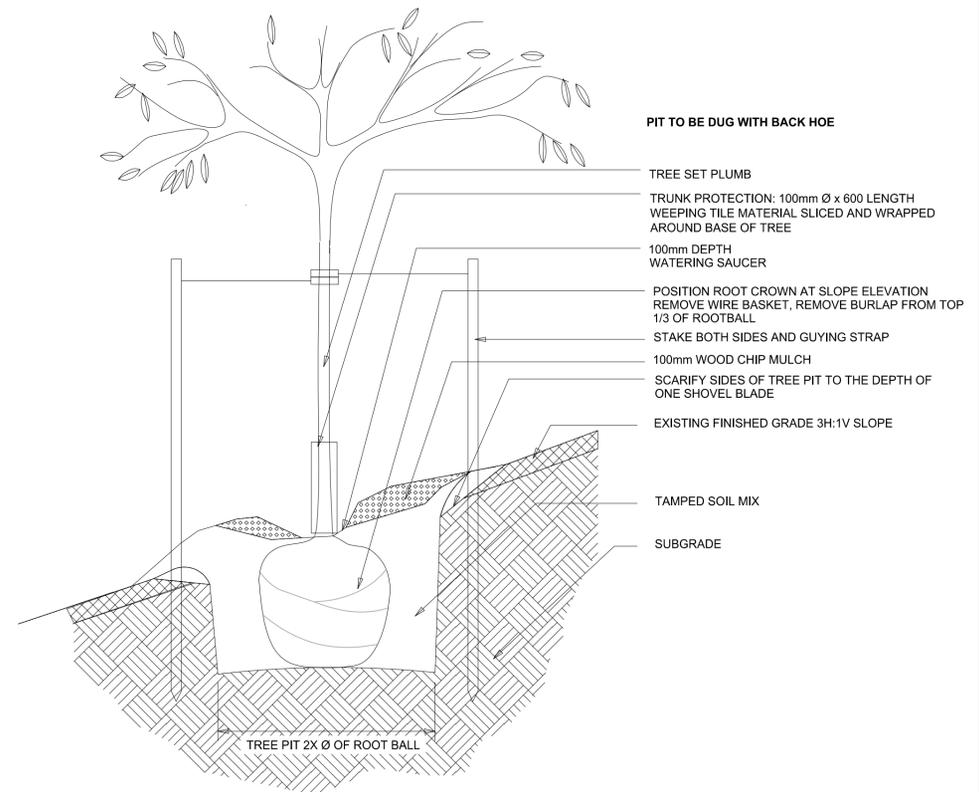

4 DECIDUOUS TREE PLANTING ON SLOPE (TYP)
22 SCALE: NTS

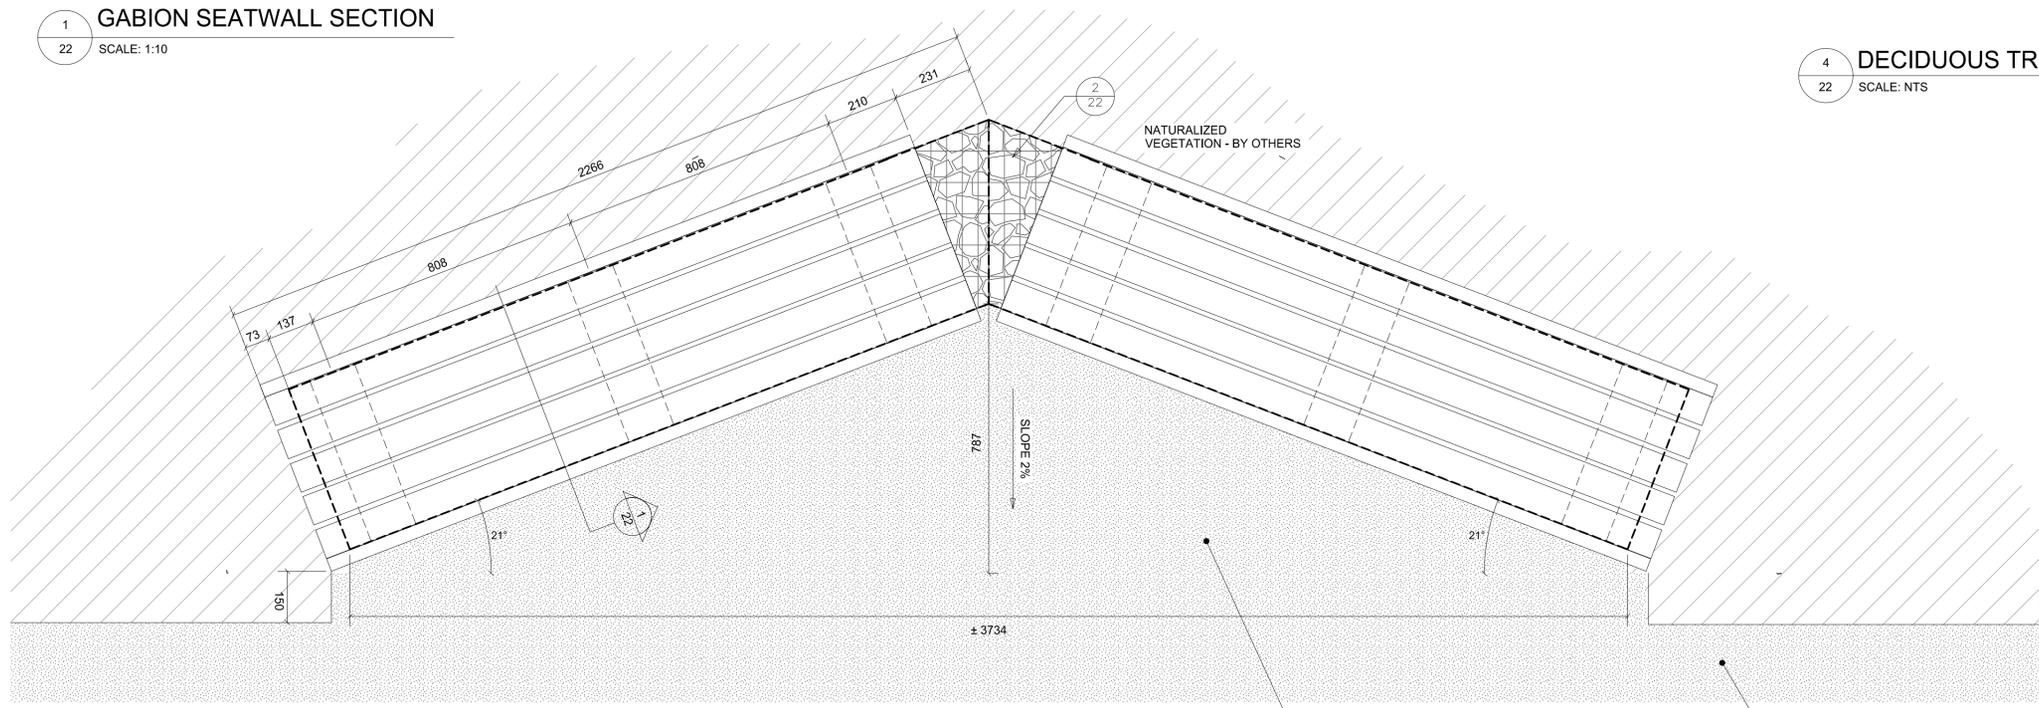

3 ALCOVE GABION SEATWALL DETAIL
22 SCALE: 1:10

METRIC
WHOLE NUMBERS INDICATE MILLIMETRES
DECIMALIZED NUMBERS INDICATE METRES

LOCATION APPROVED UNDERGROUND STRUCTURES	
SUPR, U/G STRUCTURES	DATE
NOTE: LOCATION OF UNDERGROUND STRUCTURES AS SHOWN ARE BASED ON THE BEST INFORMATION AVAILABLE BUT NO GUARANTEE IS GIVEN THAT ALL EXISTING UTILITIES ARE SHOWN OR THAT THE GIVEN LOCATIONS ARE EXACT. CONFIRMATION OF EXISTENCE AND EXACT LOCATION OF ALL SERVICES MUST BE OBTAINED FROM THE INDIVIDUAL UTILITIES BEFORE PROCEEDING WITH CONSTRUCTION.	

BM 34-004 ELEV 229.873m			
C	ISSUED FOR TENDER	16/09/29	JGK
B	ISSUED FOR FINAL REVIEW	16/08/13	GM
A	ISSUED FOR 75% REVIEW	16/08/17	GM
No.	REVISIONS	YY/MM/DD	BY

HTFC
PLANNING & DESIGN

DESIGNED BY RK, GM	CHECKED BY GM
DRAWN BY RK	APPROVED BY GM
HORIZONTAL SCALE AS SHOWN	
VERTICAL SCALE	
RELEASED FOR CONSTRUCTION	
DATE	

PROFESSIONAL'S SEAL

Glen Manning
Member No. 81

CONSULTANT FILE NAME
5160047-Lyndale-DT-22.dwg

THE CITY OF WINNIPEG
PUBLIC WORKS DEPARTMENT
ENGINEERING DIVISION

LYNDALE DRIVE RIVERBANK STABILIZATION AND ASSOCIATED WORKS
MONCK AVENUE TO GAUVIN STREET
RIVERBANK GRADING AND TRAIL
SITE RESTORATION DETAILS 2

CITY DRAWING NUMBER RW751-2016-21
SHEET 22 OF 32
DRAWING No. REV 22 C