## DRAWING SET FOR

## CHORNICK SKATE PARK

## **DRAWING LIST**

G01 COVERSHEET

L01 EXISTING AND REMOVALS PLAN

L02 MATERIALS & DETAIL REFERENCE PLAN

L03 STEEL PLAN & DETAILS

L04 JOINTING PLAN L05 LAYOUT PLAN

L06 GRADING PLAN


PERSPECTIVE A

L07 CONSTRUCTION DETAILS

L08 CONSTRUCTION DETAILS

S01 STRUCURAL EXCAVATION PLAN S02 STRUCTURAL SECTIONS/DETAILS

ISSUED FOR RE-TENDER 2016-01-29

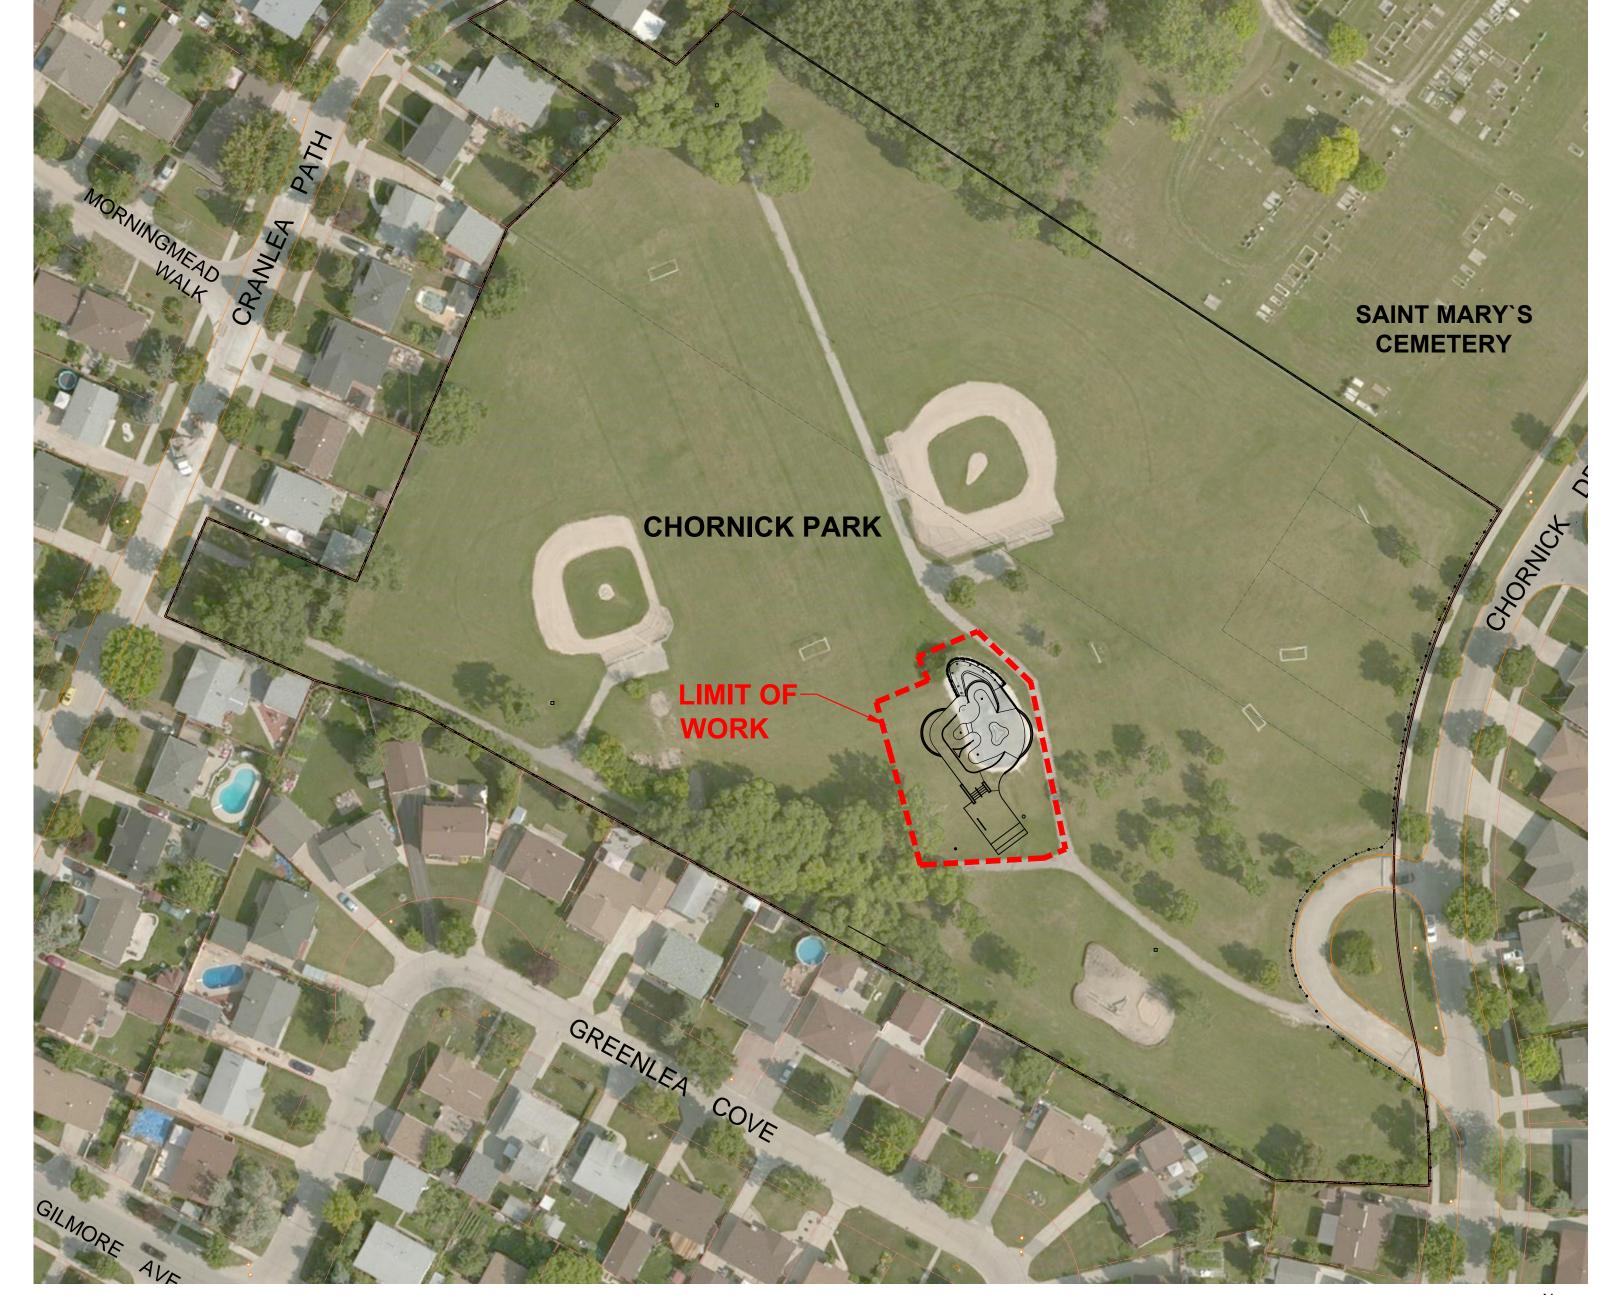

CONTEXT PLAN

PERSPECTIVE B







PERSPECTIVE C

5	2016/02/10	ISSUED FOR RE-TENDER	BS
4	2015/07/17	ISSUED FOR TENDER	BS
3	2015/07/02	99% SUBMITTAL	BS
2	2015/05/15	66% SUBMITTAL	BS
1	2015/04/29	33% SUBMITTAL	BS
REV	YY / MM / DD	DESCRIPTION	BY

A. SECTION LETTER OR DETAIL NUMBER. DRAWING WHERE SECTION OR DETAIL IS DRAWN,

DRAWING WHERE SECTION OR DETAIL IS INDICATED, SECTION OR DETAIL SHOWN ON SAME DRAWING.



CITY OF WINNIPEG

CHORNICK SKATE PARK

COVERSHEET

DESIGN	DRAWN	DATE - Y / M / D	SCALE		
BS / AJ	AJ / WF	2016-02-10	N/A		
CHECKED	APPROVED	JOB NO.	DRAWING NO.		
BS	BS	606-2015	G01		
	BS / AJ	BS/AJ AJ/WF CHECKED APPROVED	BS / AJ AJ / WF 2016-02-10 CHECKED APPROVED JOB NO.		

