



1 BUILDING SECTION
NTS

2 BUILDING SECTION
NTS

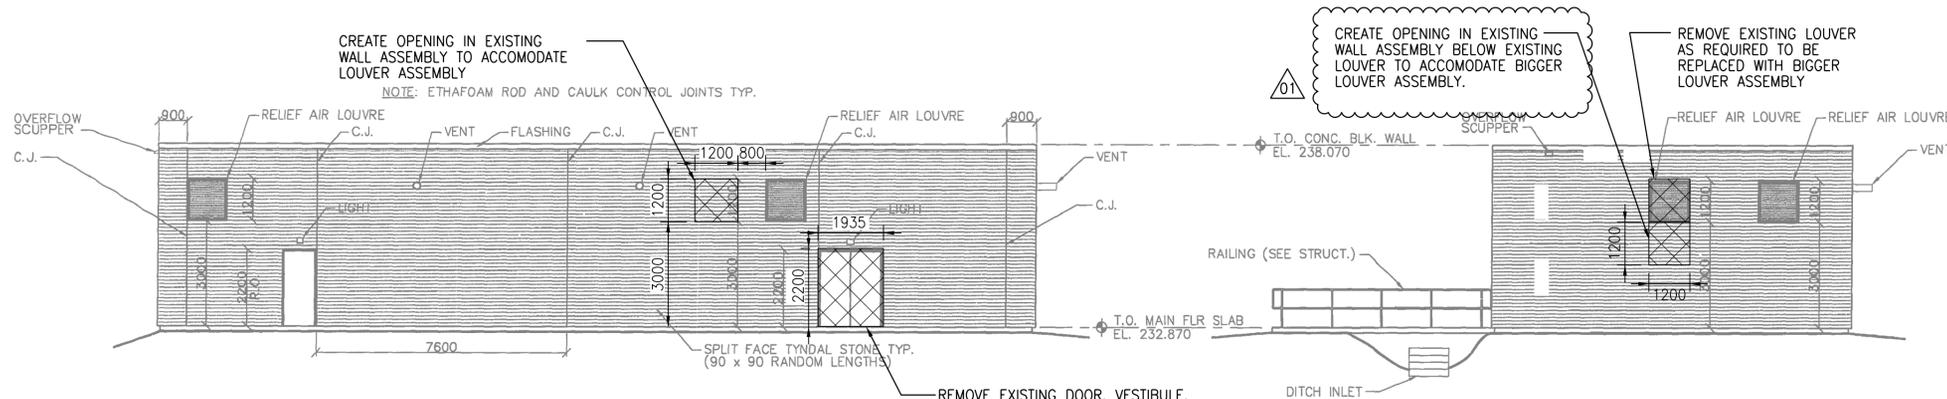


3 SOUTH ELEVATION
NTS

4 WEST ELEVATION
NTS

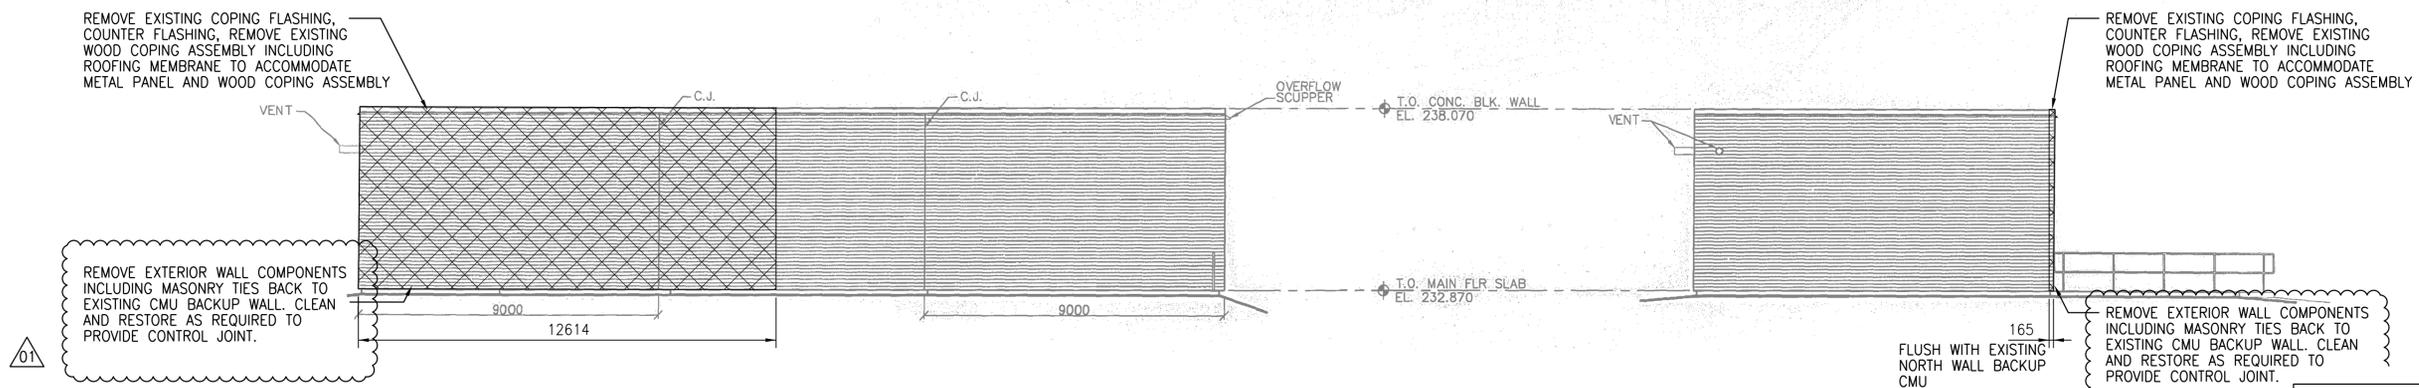

5 NORTH ELEVATION
NTS

6 EAST ELEVATION
NTS

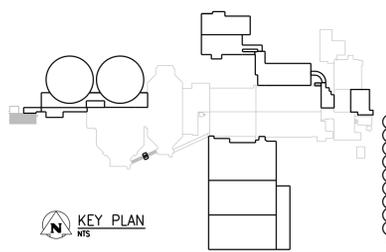

NOTES:
1. RESTORE ALL SURFACES DAMAGED TO MATCH EXISTING

APEGM
Certificate of Authorization
CH2M HILL Canada Ltd.
No. 1441

NO.	REVISIONS	DATE	DESIGN	CHECK
01	ISSUED FOR ADDENDUM 7 - 976-2016	2017/07/20	JBC	
00	ISSUED FOR CONSTRUCTION - 976-2016	2017/04/05	N.B. J.C.	

CH2MHILL		KCS GROUP	
SNC-LAVALIN		ENGINEER'S SEAL	
DESIGNED BY: R. ZAKKO	CHECKED BY: B. KOLIS-HUPA		
DRAWN BY: N. BOYCHUK	APPROVED BY: H.T. FREIHAMMER		
SCALE: NTS	ISSUED FOR CONSTRUCTION BY: J. SHUMKA		
DATE: 2017/04/05	DATE: 2017/04/05		
CONSULTANT NO.: 474248			

SEALING ARCHITECT OR ENGINEER ACCEPTS RESPONSIBILITY ONLY FOR AREAS IDENTIFIED BY CLOUDING ON THIS DRAWING.

NOTE: THIS DRAWING SUPERSEDES DRAWING SEP-2469

THE CITY OF WINNIPEG
Winnipeg
WATER AND WASTE DEPARTMENT

SOUTH END WATER POLLUTION CONTROL CENTRE
SEWPCC UPGRADING/EXPANSION PROJECT
BUILDING
UV DISINFECTION BUILDING
EXTERIOR CLADDING REMOVAL

CITY DRAWING NUMBER	SHEET	REV.	SIZE
1-0102-BGAD-UD50	001	01	A1