


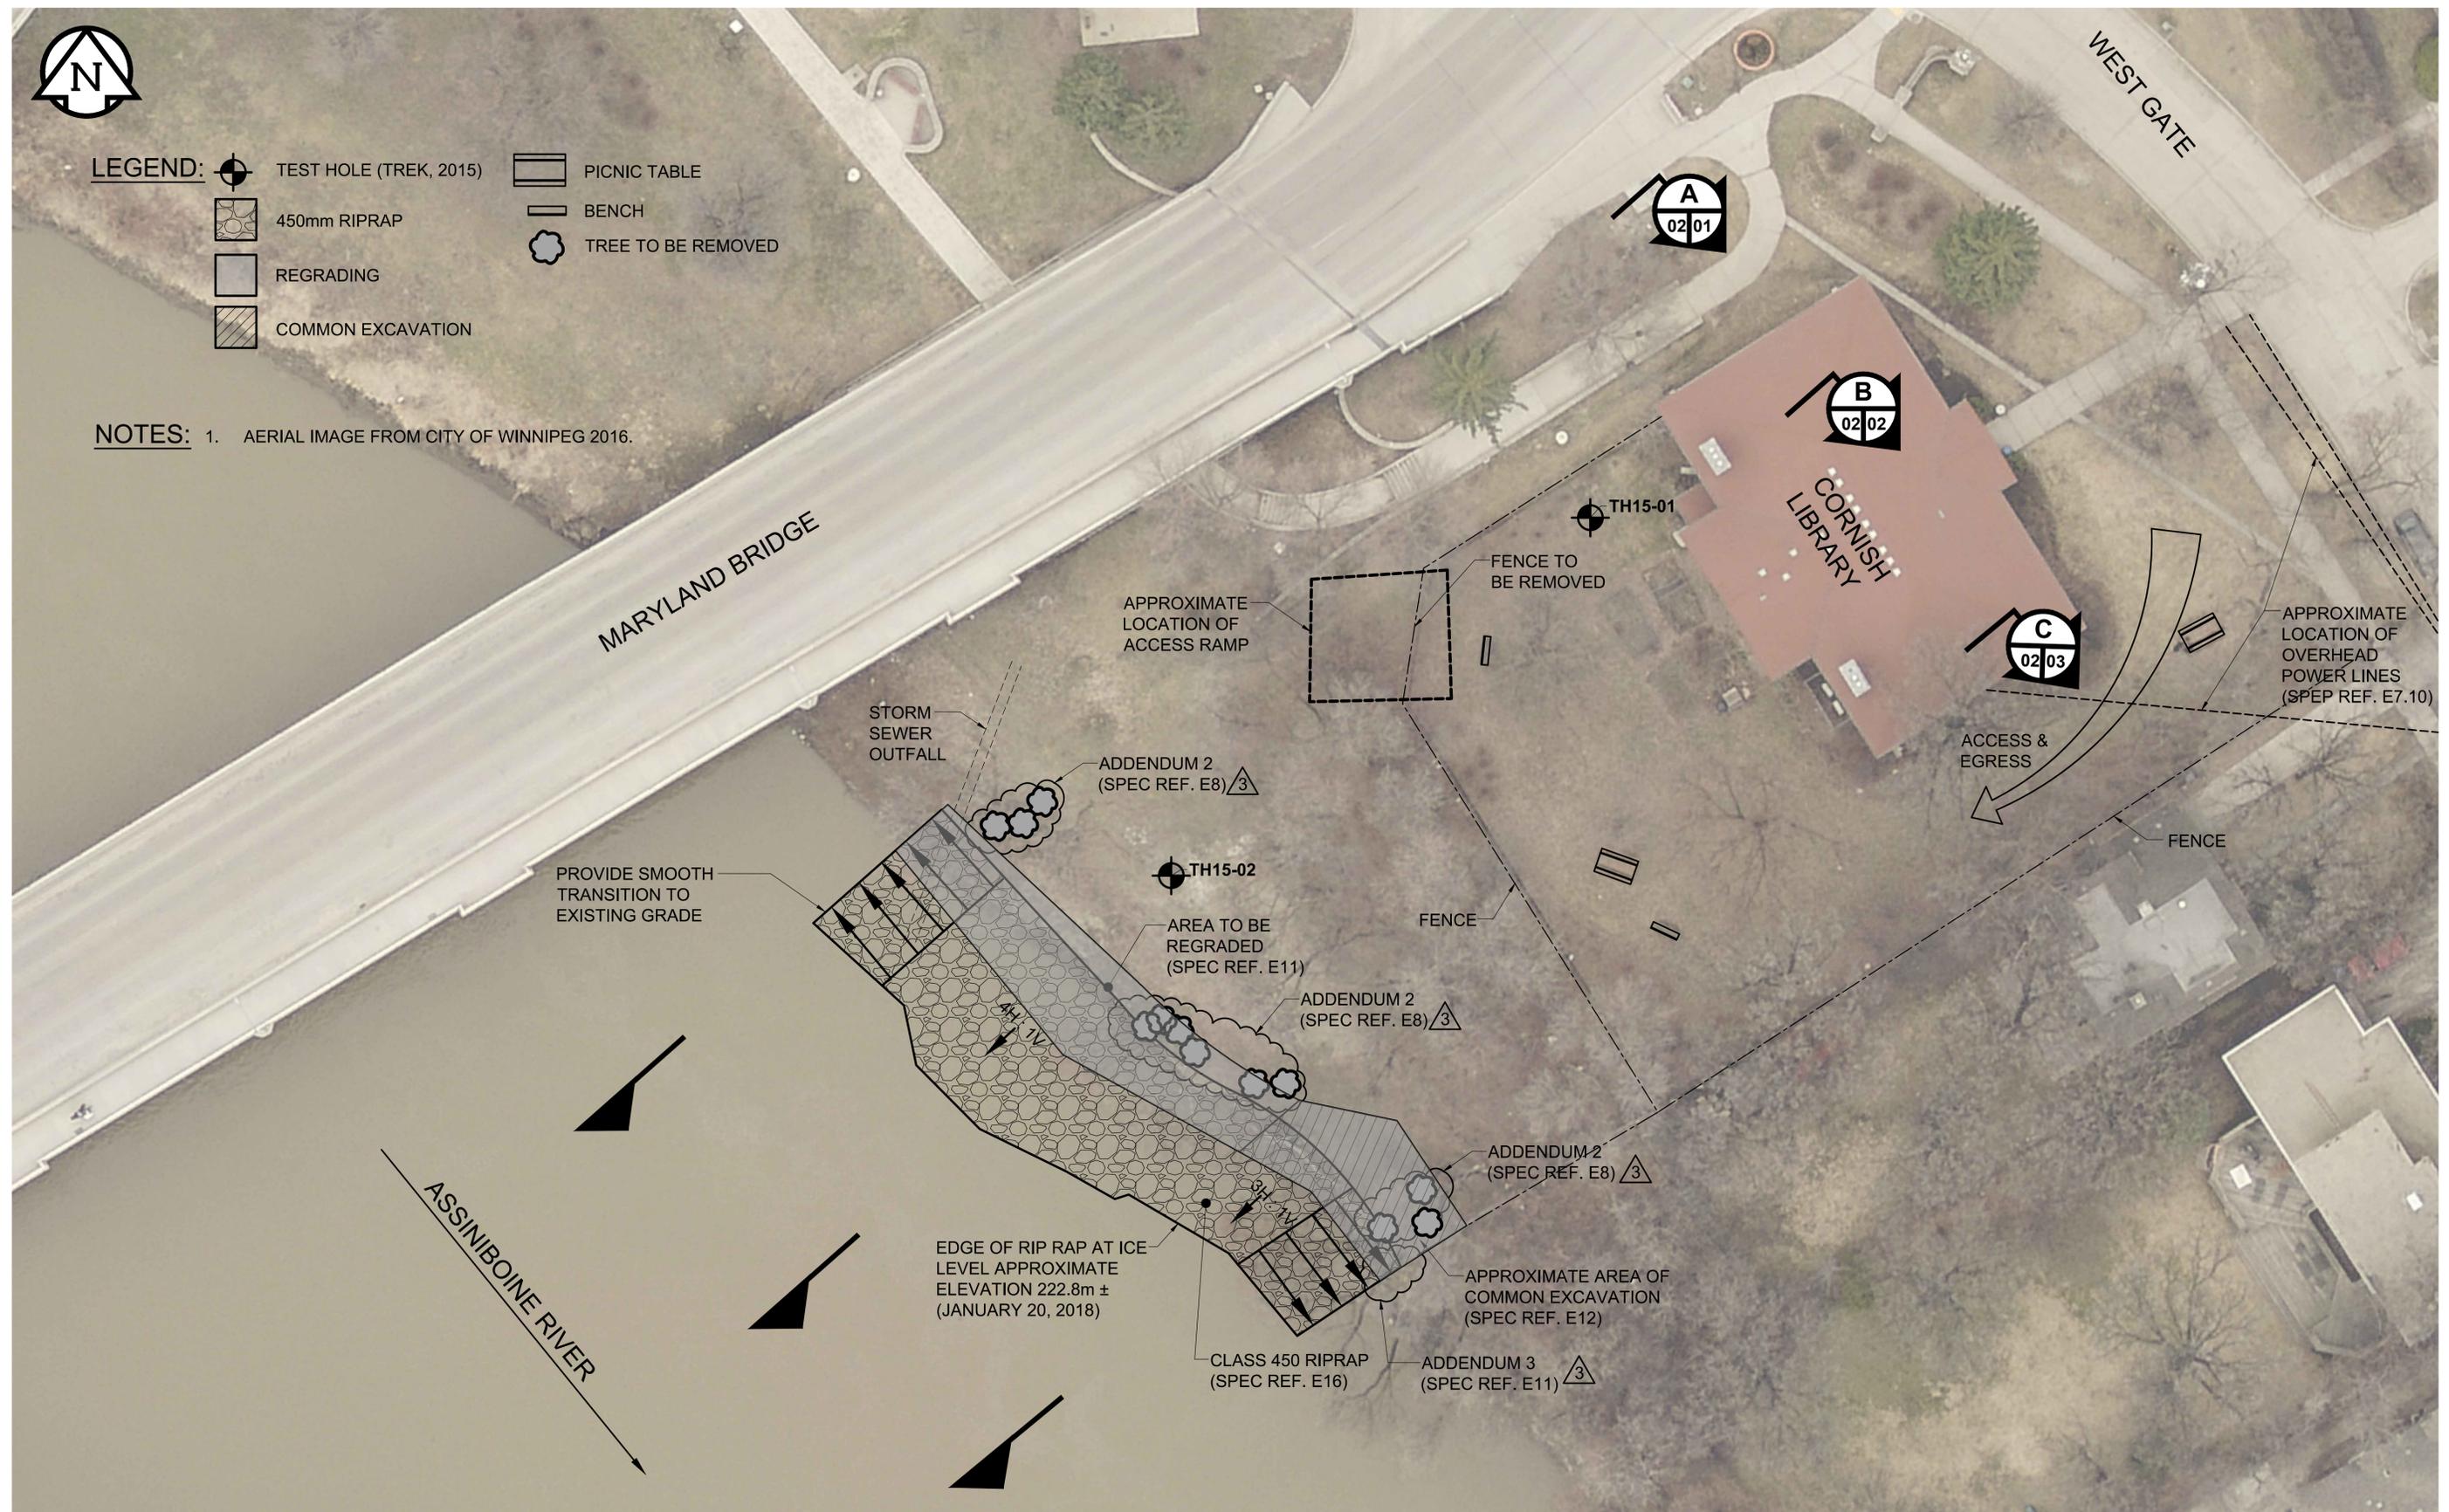

- LEGEND:**
- TEST HOLE (TREK, 2015)
  - ▭ PICNIC TABLE
  - ◻ 450mm RIPRAP
  - ▬ BENCH
  - ◻ REGRADING
  - ☼ TREE TO BE REMOVED
  - ▨ COMMON EXCAVATION

**NOTES:** 1. AERIAL IMAGE FROM CITY OF WINNIPEG 2016.



0.0 2.5 5.0 7.5 10.0 m  
SCALE = 1 : 200 (559 mm x 864 mm)

**APEGM**  
Certificate of Authorization  
Trek Geotechnical Inc.  
No. 4877 Date: 2018/01/29

**LOCATION APPROVED**  
UNDERGROUND STRUCTURES

NO.	REVISIONS	DATE	BY
3	ISSUED FOR ADDENDUM 2 AND 3	2018-01-29	DSN
2	ISSUED FOR BID SUBMISSION	2018-01-22	DSN
1	ISSUED FOR BID SUBMISSION	2018-01-19	DSN

NO.	REVISIONS	DATE	BY
3	ISSUED FOR ADDENDUM 2 AND 3	2018-01-29	DSN
2	ISSUED FOR BID SUBMISSION	2018-01-22	DSN
1	ISSUED FOR BID SUBMISSION	2018-01-19	DSN

DESIGNED BY	RB	CHECKED BY	NJF
DRAWN BY	DSN	APPROVED BY	RB
HOR SCALE 1:200		RELEASED FOR CONSTRUCTION	
VERT SCALE		DATE	

PROFESSIONAL'S SEAL  
ORIGINAL SIGNED BY:  
R.E.J. BELBAS  
DATED 2018/01/29  
CONSULTANT FILE NAME  
SHT001 2018-01-10 CORNISH LIBRARY

**THE CITY OF WINNIPEG**  
PUBLIC WORKS DEPARTMENT  
ENGINEERING DIVISION

**CORNISH LIBRARY**

**GENERAL SITE PLAN**

**PROPOSED STABILIZATION AND EROSION PROTECTION WORKS**

CITY DRAWING NUMBER  
SHEET 1 OF 3  
DRAWING No. REV

BID OPPORTUNITY No.