


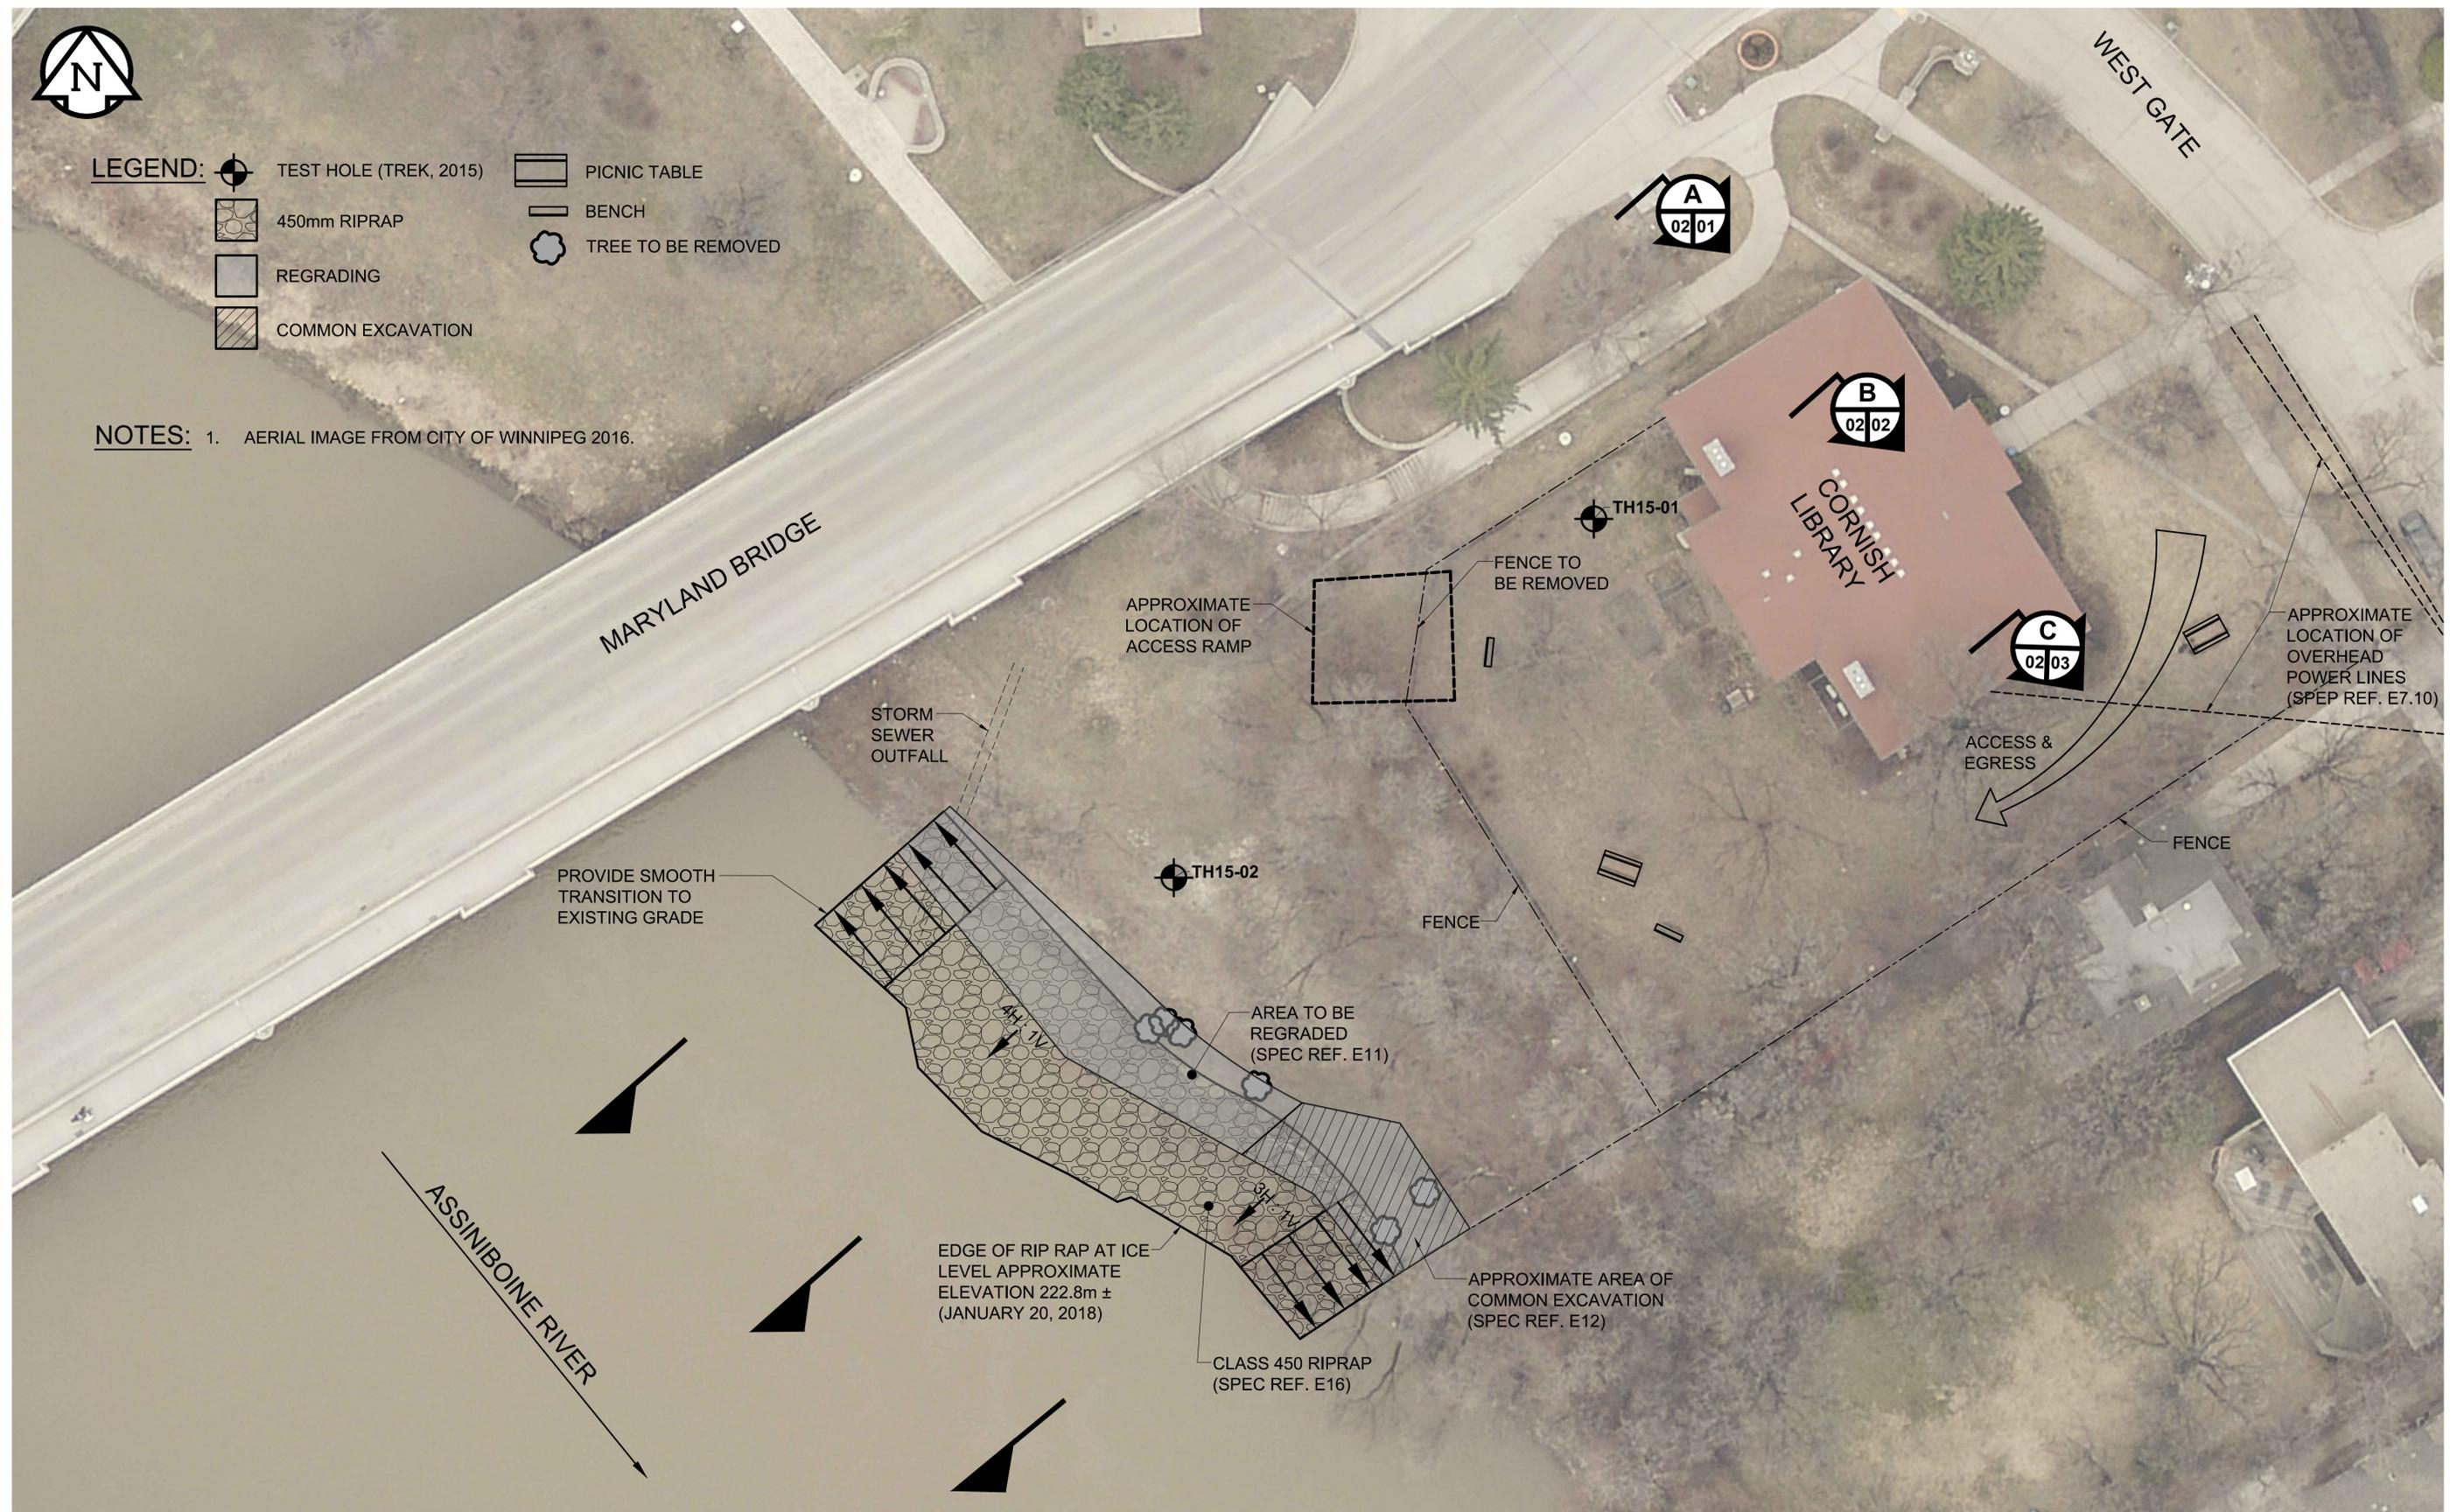

- LEGEND:**
- TEST HOLE (TREK, 2015)
 - 450mm RIPRAP
 - REGRADING
 - COMMON EXCAVATION
 - PICNIC TABLE
 - BENCH
 - TREE TO BE REMOVED

NOTES: 1. AERIAL IMAGE FROM CITY OF WINNIPEG 2016.



0.0 2.5 5.0 7.5 10.0 m
SCALE = 1 : 200 (559 mm x 864 mm)

APEGM
Certificate of Authorization
Trek Geotechnical Inc.
No. 4877 Date: 2018/01/22

LOCATION APPROVED
UNDERGROUND STRUCTURES

DATE: _____

NOTE:
LOCATION OF UNDERGROUND STRUCTURES AS SHOWN ARE BASED ON THE BEST INFORMATION AVAILABLE BUT NO GUARANTEE IS GIVEN THAT ALL EXISTING UTILITIES ARE SHOWN OR THAT THE GIVEN LOCATIONS ARE EXACT. CONFIRMATION OF EXISTENCE AND EXACT LOCATION OF ALL SERVICES MUST BE OBTAINED FROM THE INDIVIDUAL UTILITIES BEFORE PROCEEDING WITH CONSTRUCTION.

No.	REVISIONS	DATE	BY
1	ISSUED FOR BID SUBMISSION	2018-01-19	DSN
2	ISSUED FOR BID SUBMISSION	2018-01-22	DSN

DESIGNED BY	RB	CHECKED BY	NJF
DRAWN BY	DSN	APPROVED BY	RB
HOR SCALE 1:200		RELEASED FOR CONSTRUCTION	
VERT SCALE		DATE	

PROFESSIONAL'S SEAL

ORIGINAL SIGNED BY:
R.E.J. BELBAS
DATED 2018/01/22

GEOTECHNICAL
CONSULTANT FILE NAME
SHT001 2018-01-10 CORNISH LIBRARY

THE CITY OF WINNIPEG
PUBLIC WORKS DEPARTMENT
ENGINEERING DIVISION

CORNISH LIBRARY

GENERAL SITE PLAN

PROPOSED STABILIZATION AND EROSION PROTECTION WORKS

CITY DRAWING NUMBER
SHEET 1 OF 3
DRAWING No. 1

BID OPPORTUNITY No. 1137-2017