

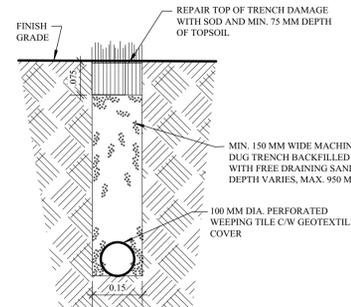



# BONNYCASTLE SCHOOL

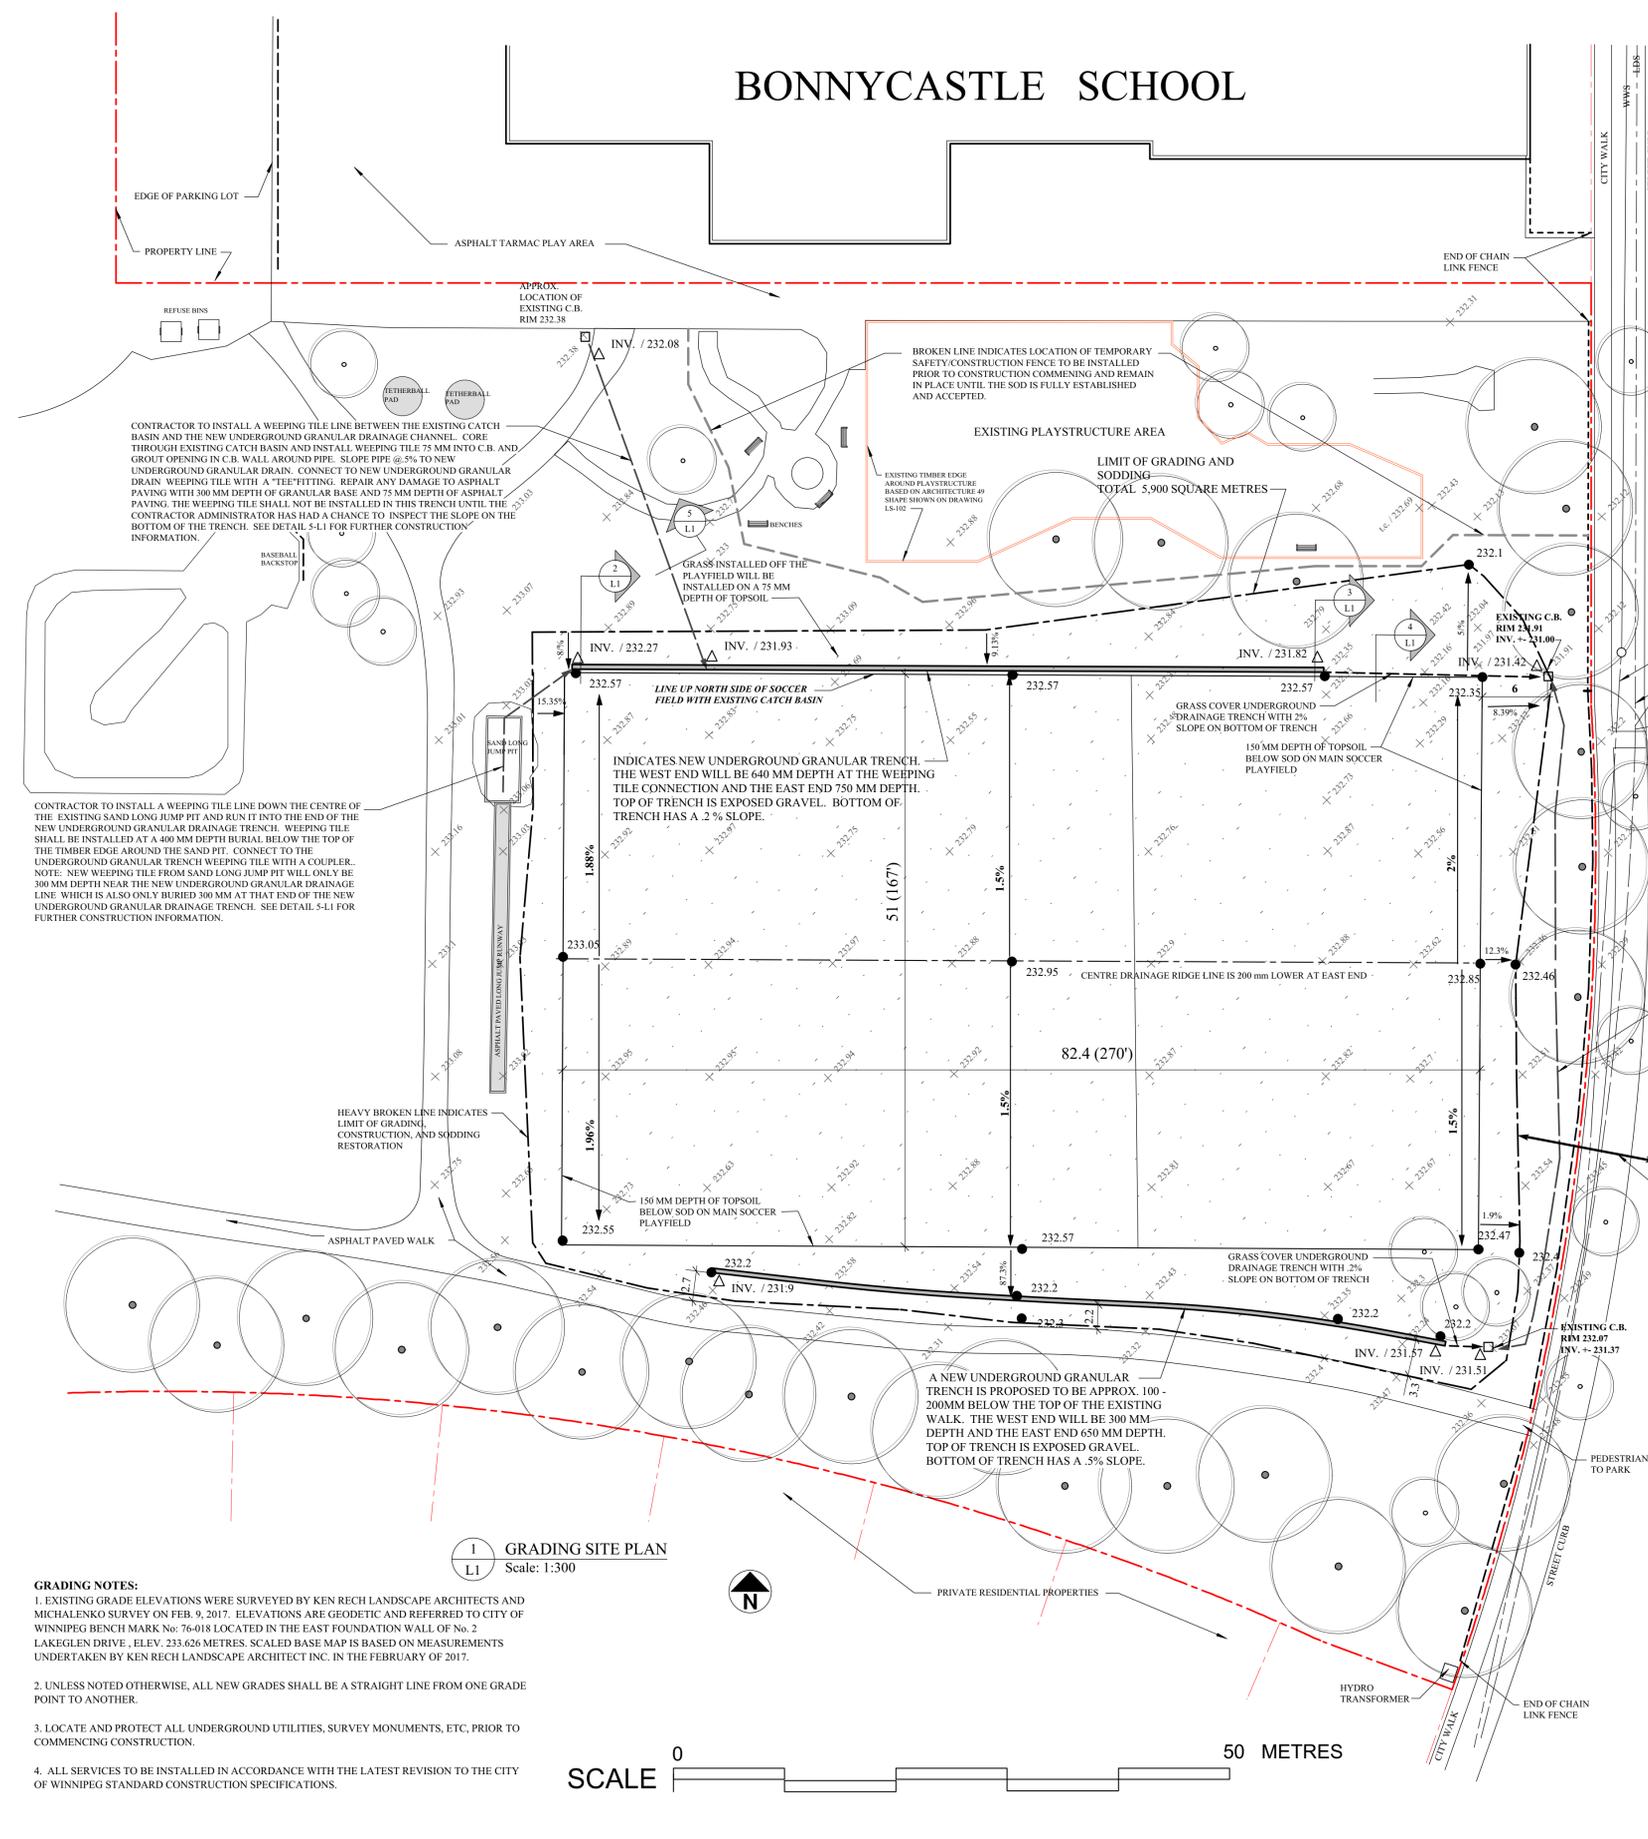


**5 WEeping TILE IN SAND BACKFILL SECTION**  
Scale: 1:10

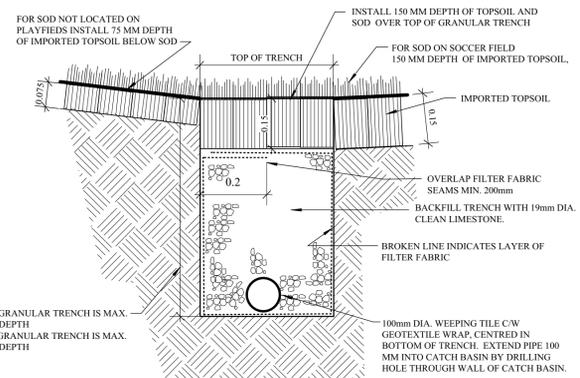

**4 GRASS COVERED UNDERGROUND CHANNEL SECTION**  
Scale: 1:10

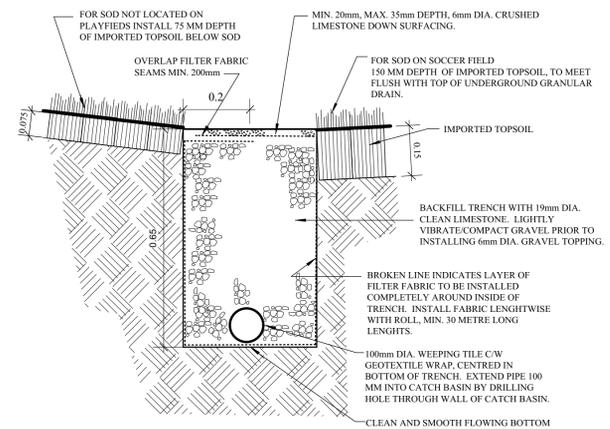

**3 UNDERGROUND CHANNEL SECTION @ DEEPER POINT**  
Scale: 1:10

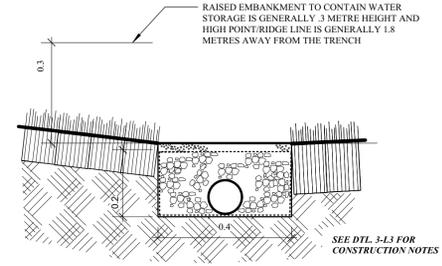

**2 UNDERGROUND DRAINAGE SECTION @ SHALLOWER POINT**  
Scale: 1:10

**1 GRADING SITE PLAN**  
Scale: 1:300

**GRADING NOTES:**  
 1. EXISTING GRADE ELEVATIONS WERE SURVEYED BY KEN RECH LANDSCAPE ARCHITECTS AND MICHALENKO SURVEY ON FEB. 9, 2017. ELEVATIONS ARE GEODETIC AND REFERRED TO CITY OF WINNIPEG BENCH MARK No: 76-018 LOCATED IN THE EAST FOUNDATION WALL OF No. 2 LAKEGLEN DRIVE. ELEV. 233.626 METRES. SCALED BASE MAP IS BASED ON MEASUREMENTS UNDERTAKEN BY KEN RECH LANDSCAPE ARCHITECT INC. IN THE FEBRUARY OF 2017.  
 2. UNLESS NOTED OTHERWISE, ALL NEW GRADES SHALL BE A STRAIGHT LINE FROM ONE GRADE POINT TO ANOTHER.  
 3. LOCATE AND PROTECT ALL UNDERGROUND UTILITIES, SURVEY MONUMENTS, ETC. PRIOR TO COMMENCING CONSTRUCTION.  
 4. ALL SERVICES TO BE INSTALLED IN ACCORDANCE WITH THE LATEST REVISION TO THE CITY OF WINNIPEG STANDARD CONSTRUCTION SPECIFICATIONS.

**GRADING LEGEND:**

●	EXISTING GRADE ELEVATION
●	NEW GRADE ELEVATION
△	INVERT ELEVATION
→	DIRECTION OF DRAINAGE AND PERCENTAGE OF SLOPE
---	LIMIT OF SITE GRADING AND SOD RESTORATION



PROJECT TITLE	NO.	REVISIONS	BY	DATE
Thelma J. Call Soccer Field	1	ISSUED FOR TENDER	K.R.	MARCH 21/17
DRAWING TITLE	KEN RECH LANDSCAPE ARCHITECTS INC. 1480 Wellington Crescent Winnipeg Manitoba Email: kenrech@mts.net R3N 0B3 Tel(204) 489-6616			
PROPOSED SITE/GRADING PLAN	DRAWN BY	SCALE	SHEET NO.	
	K. Rech	1:300	L1	
	PRINT DATE	DATE	REVISION	
	March 21, 2017	March 21, 2017		
	FILE NO.	17-04	REVISION	0