


STEEL COLUMN SCHEDULE	
C-2:	HSS 6x6x1/2" C/W 1/4" END CAP SEALED
CONC. PILECAP SCHEDULE	
PC-3:	24"Ø x 24" DP. CONC. PILECAP R/W 8-15M VERT. W/ 6-10M RINGS EQ. SPACED ON 6" VOIDFORM

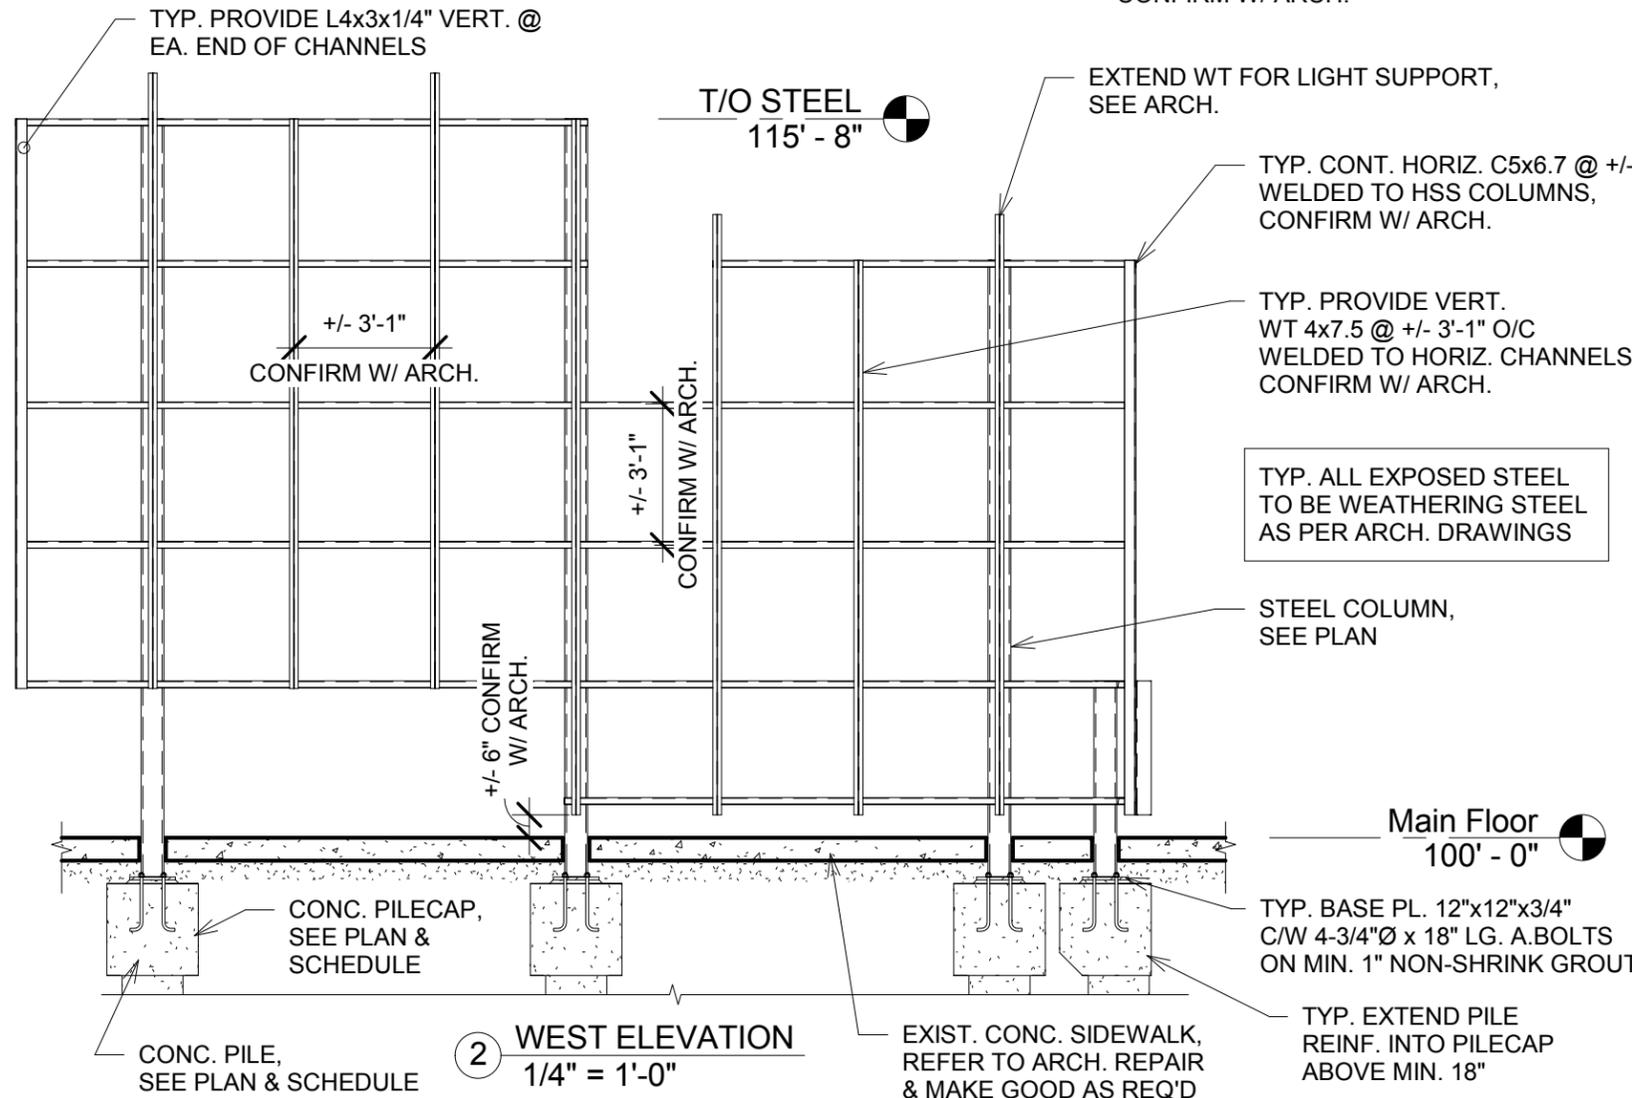

ISSUED FOR CONSTRUCTION 2017.01.30

WOLFROM ENGINEERING LTD CONSULTING ENGINEERS 345 WARDLAW AVENUE WINNIPEG, CANADA R3L 0L5 (204)452-0041 FAX: 284-8680 E-Mail: info@wolfromeng.com	DATE	01/25/17	SEAL
	SCALE	1/4" = 1'-0"	
JOB TITLE 1919 Monument Interpretive Map Winnipeg, Manitoba	FILE NO.	W16124	
	DRAWING NO.	S-12	