
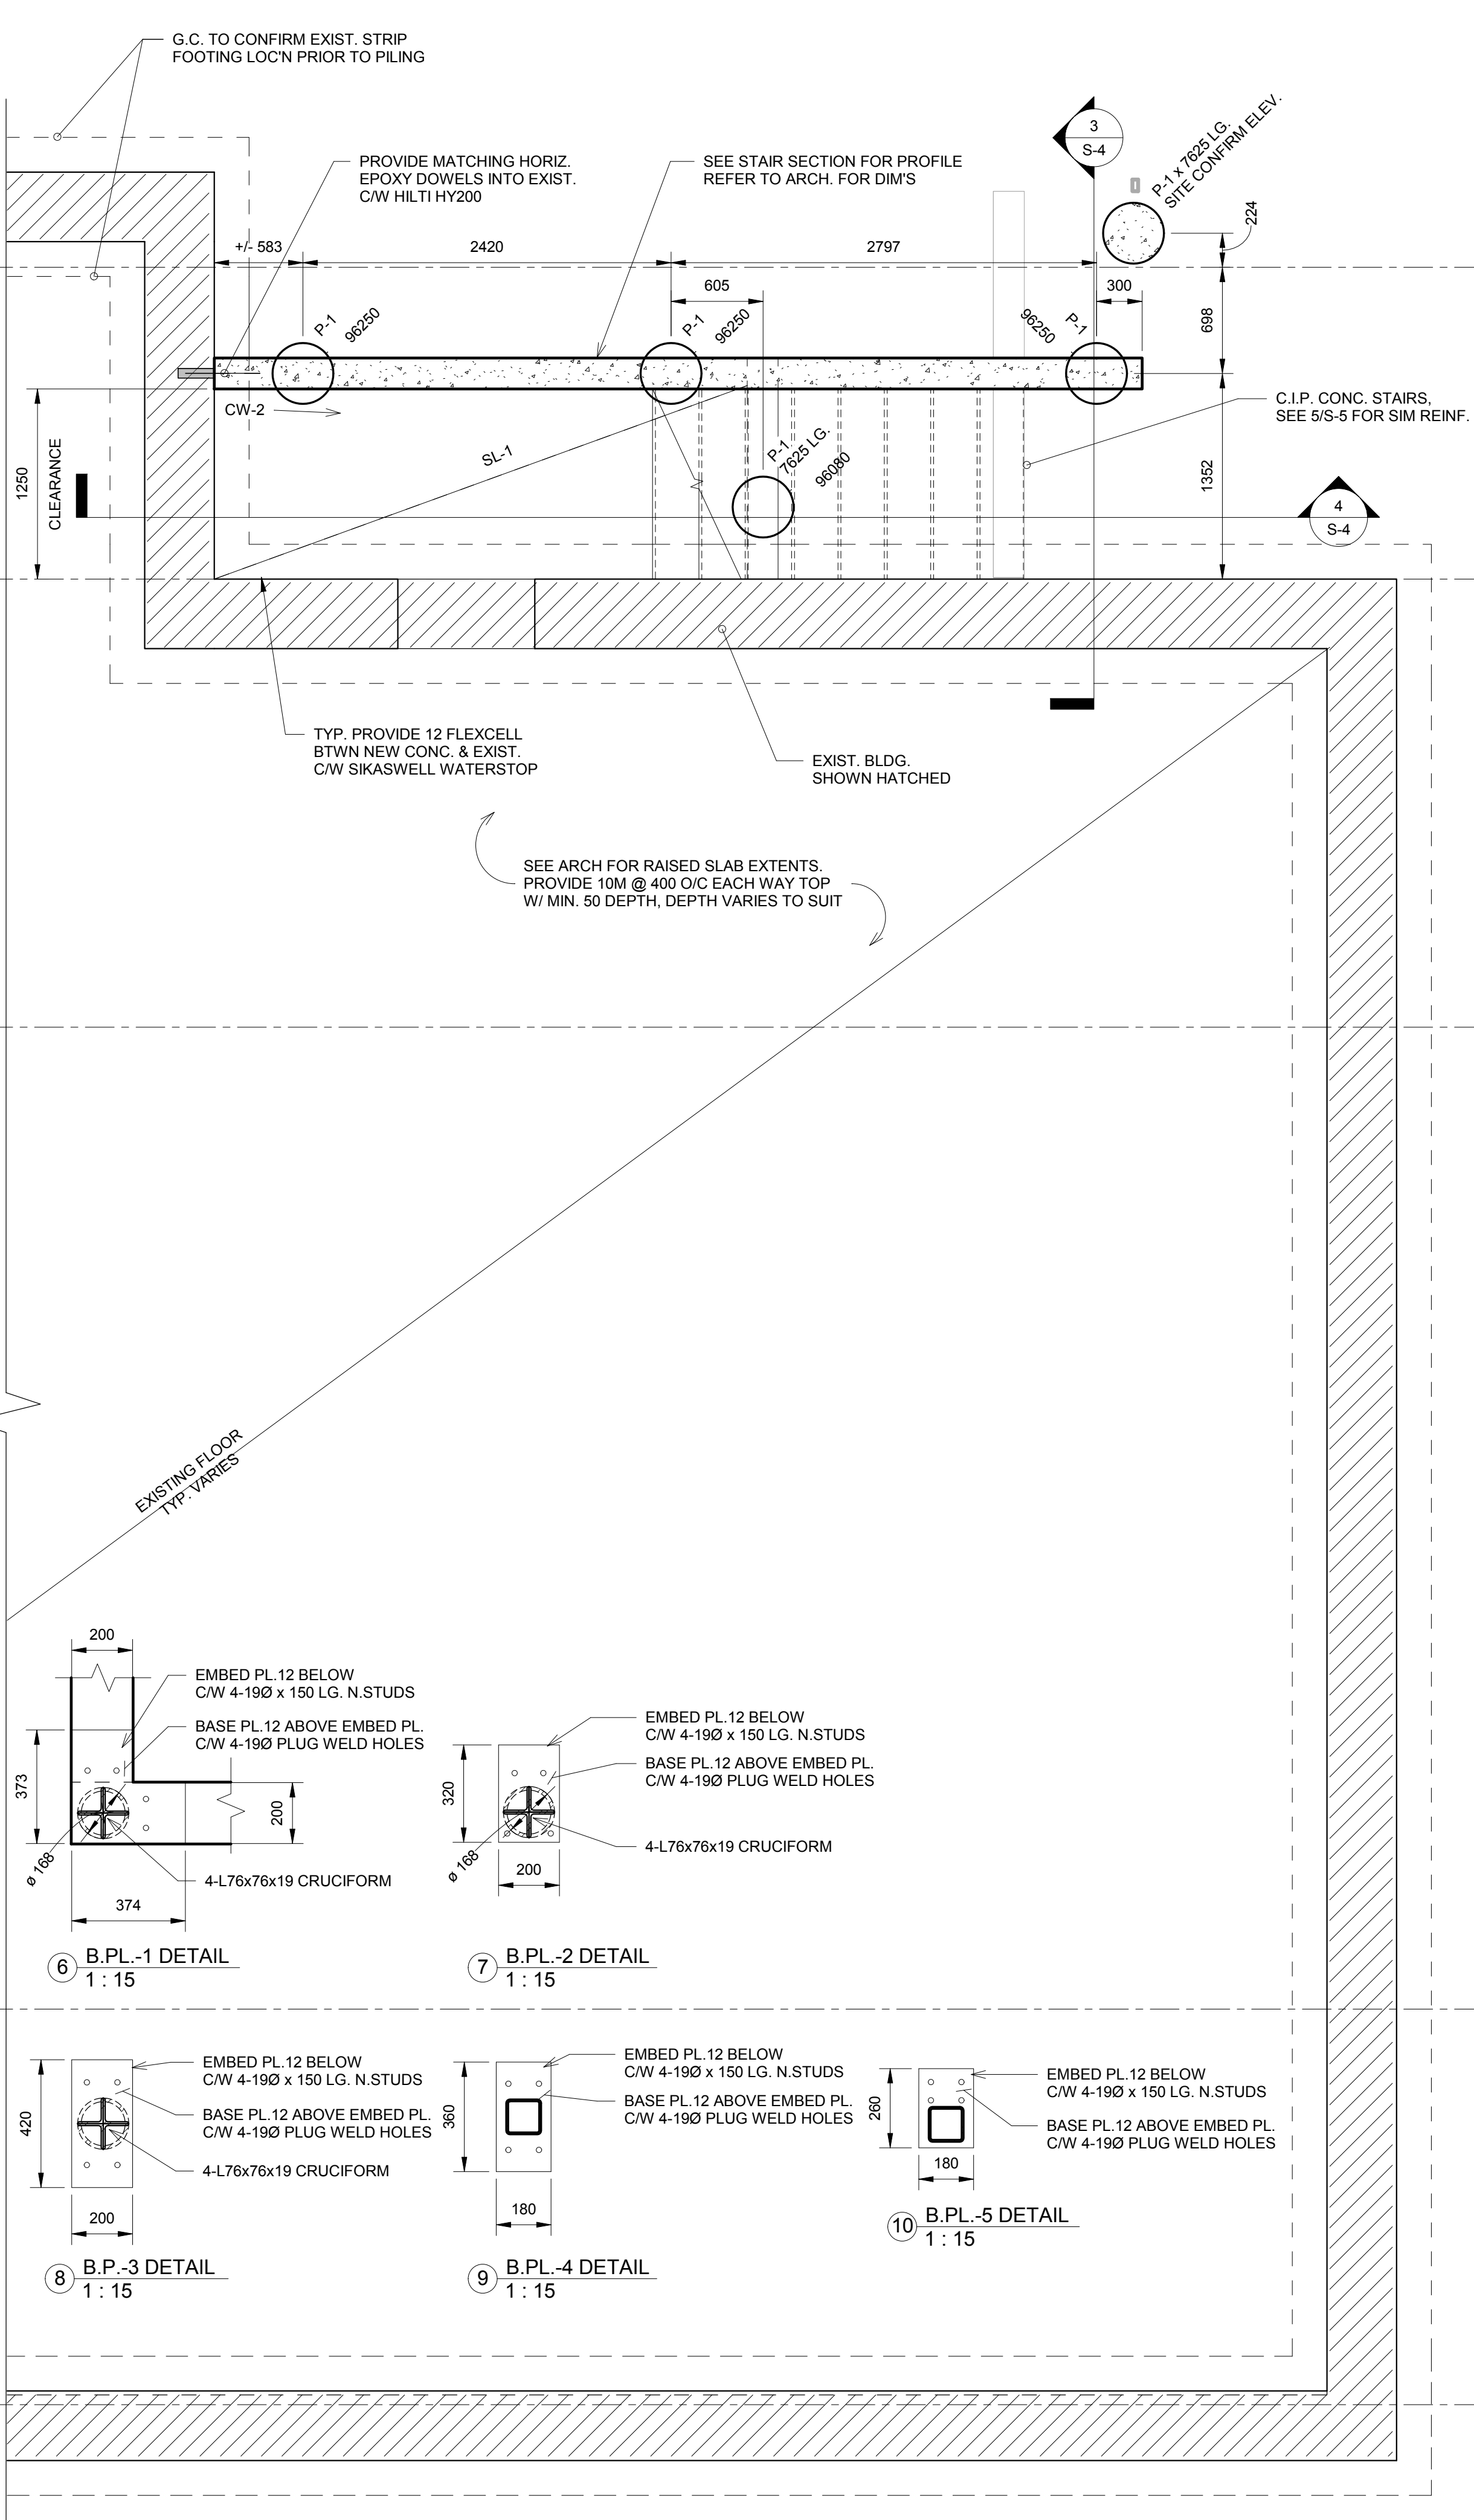


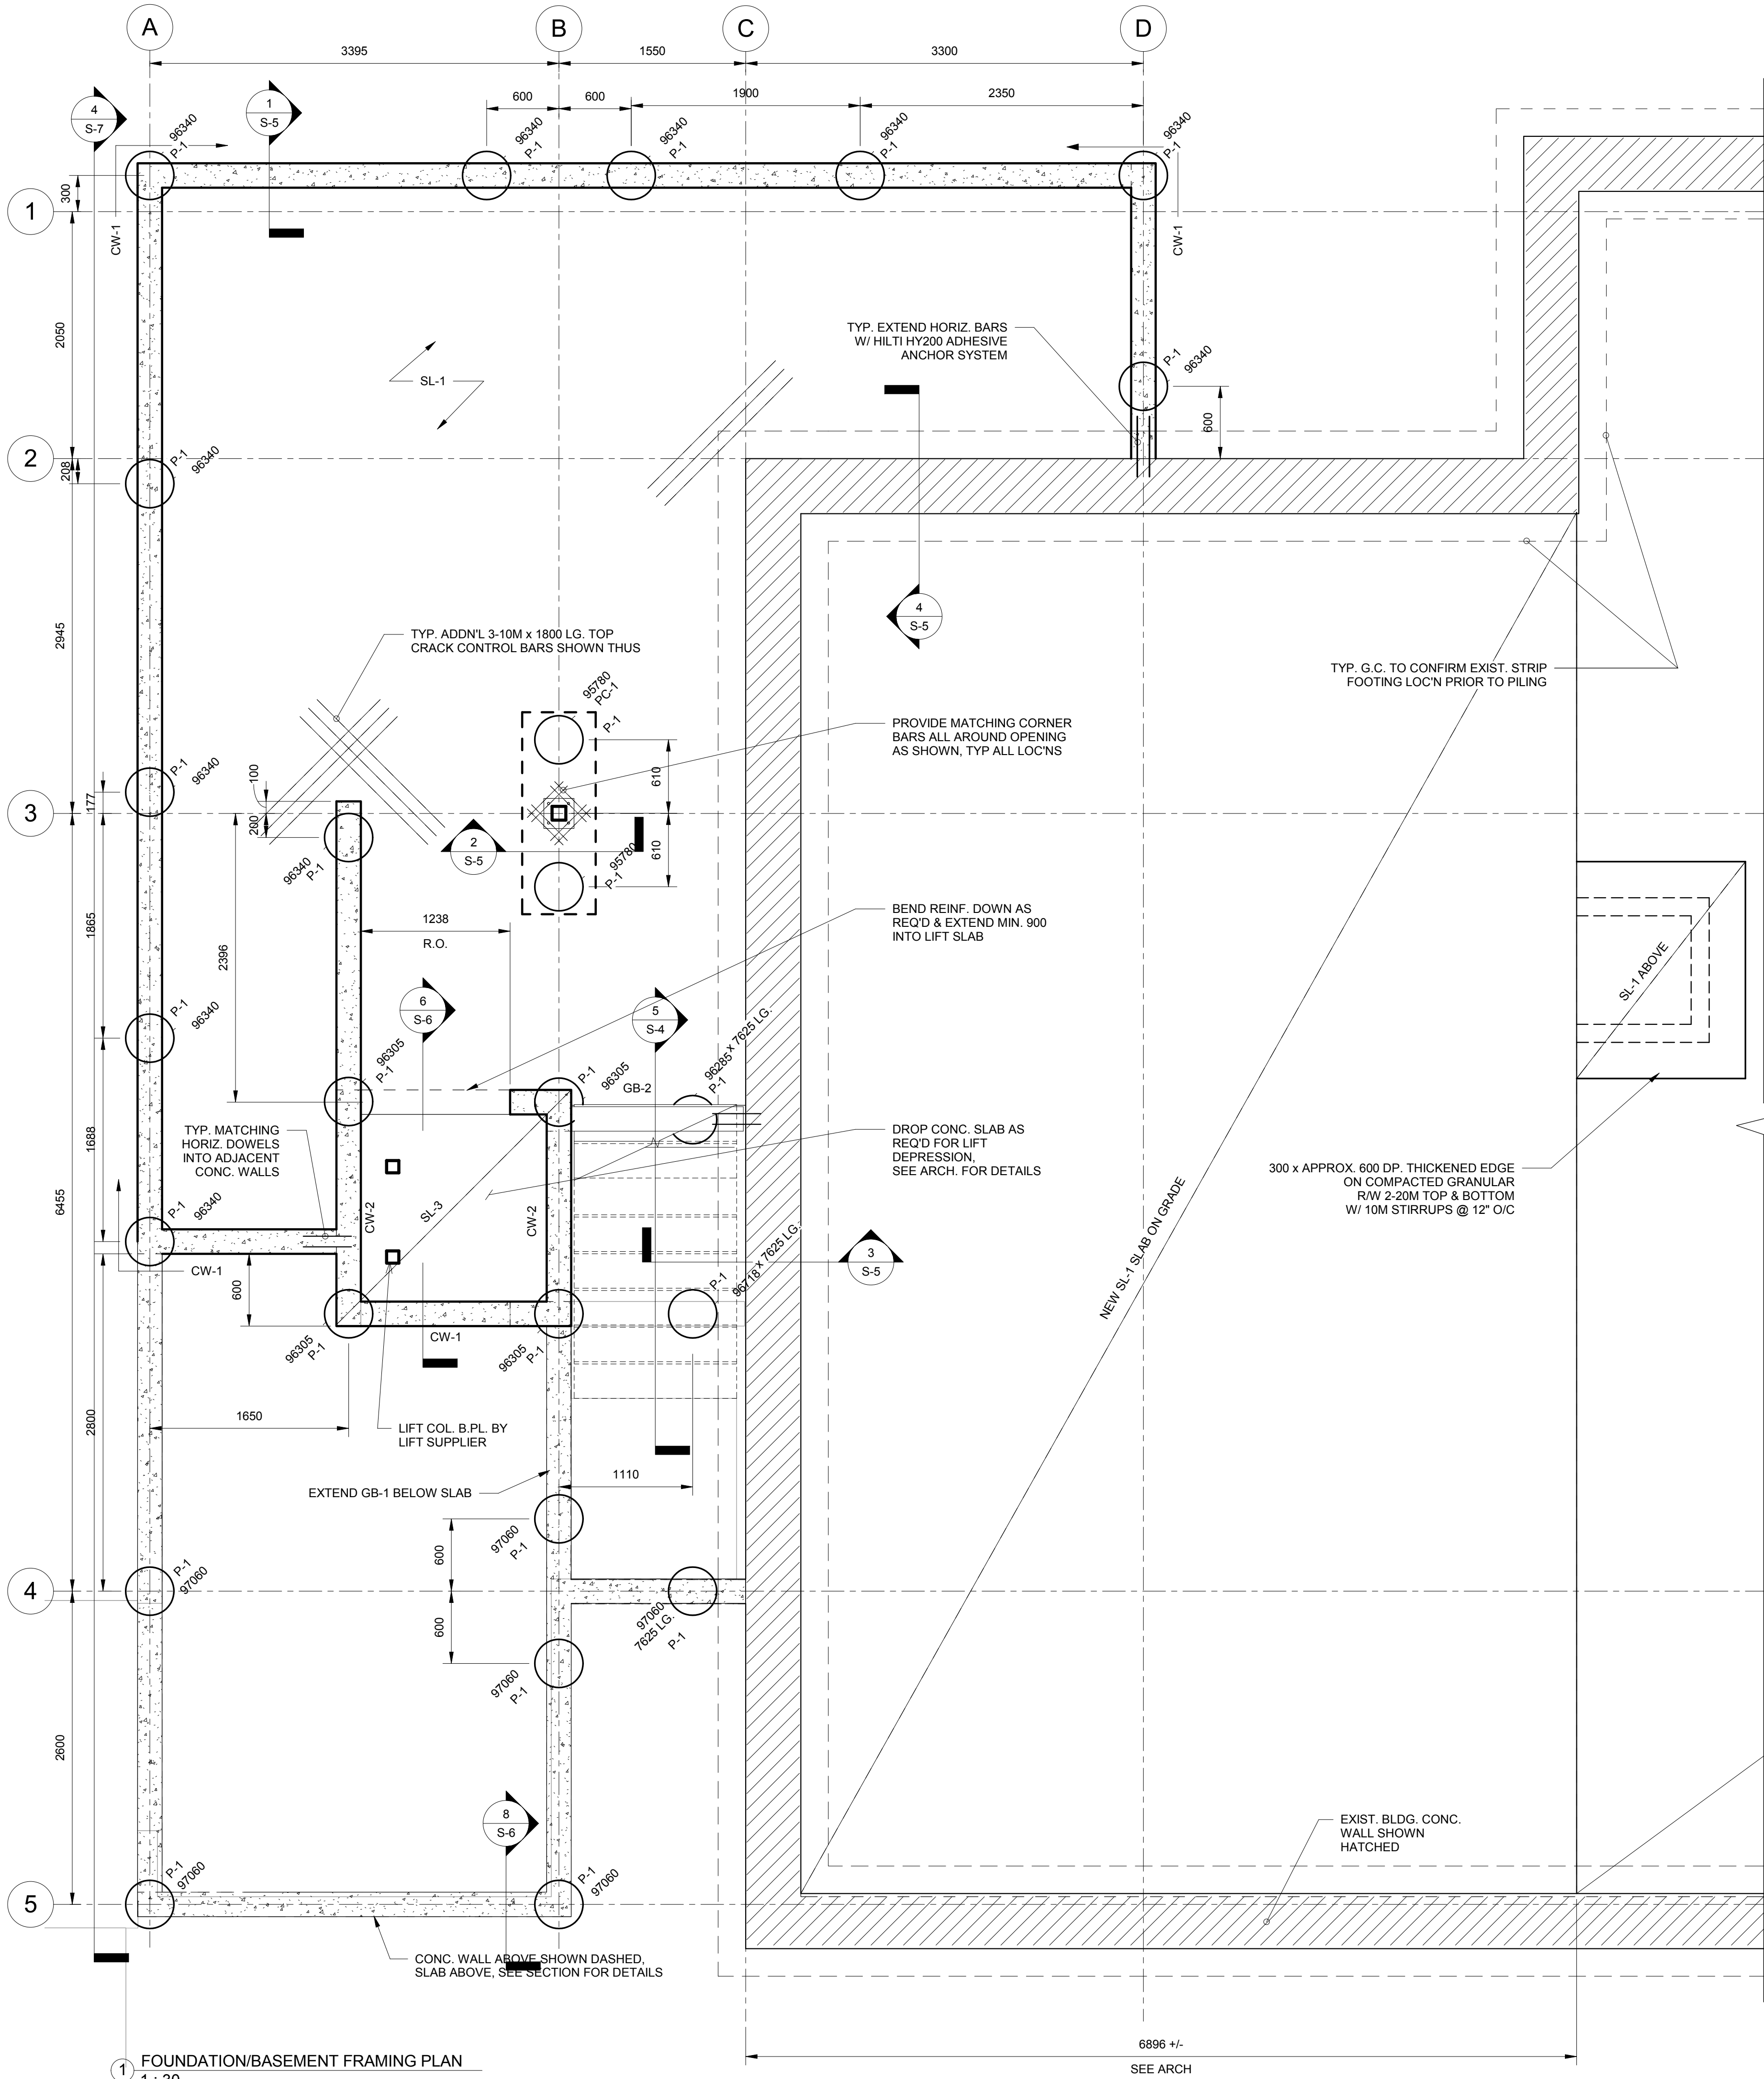

NOTE:
- TYP. ALL EXTERIOR EXPOSED STEEL TO BE GALV.
- ALL PILE ELEVATIONS BASE ON MATCHING EXISTING BASEMENT & MAIN FLOOR ELEVATIONS. CONTRACTOR TO CONFIRM PRIOR TO TENDER & CONSTRUCTION.

PUBLICCITY
Public City Architecture Inc.
700 King Street
Winnipeg, Manitoba, R3B 1J1
(204) 794-4418 (204) 986-4354

Owner
City of Winnipeg
185 King Street
Winnipeg, Manitoba, R3B 1J1
(204) 794-4418 (204) 986-4354

Rev. No.	Date	Revision Notes
0	2017.05.02	ISSUED FOR CONSTRUCTION

WOLFROM
ENGINEERING LTD
CONSULTING ENGINEERS
345 WINDSOR AVE. WENZEL
WINNIPEG, MANITOBA, R3B 1J1
(204) 462-2004 FAX: 354-8585
E-Mail: info@wolfromeng.com

**ENGINEERS
GEOSCIENTISTS
MANITOBA**
Certificate of Authorization
Wolfrom Engineering Ltd.
No. 1156 Expiry: April 30, 2018

This drawing must not be scaled. The contractors shall verify all dimensions and other data on site prior to commencement of work. Discrepancies, errors, and omissions are to be reported to Public City Architecture Inc. prior to proceeding with the Work.

Drawings and specifications as instruments of service are the property of Public City Architecture Inc.; the copyright in the same being reserved.

No reproduction or revision to these drawings may be made without the permission of Public City Architecture Inc., and when made, must bear their name. All prints to be returned to Public City Architecture Inc. upon request.

Project
ST. JOHN'S LIBRARY RENOVATION

Drawing
FOUNDATION & BASEMENT FRAMING PLAN

Drawn By AVP	Reviewed By JCR
Scale As indicated	Drawing No. S-1

Date 2017.05.02	Project No. W15150
-----------------------------------	--------------------------------------