

850 EMPRESS STREET BUILDING UPGRADE

WINNIPEG, MANITOBA

MARCH 2017

THIS DRAWING MUST NOT BE SCALED.
 THE GENERAL CONTRACTOR SHALL VERIFY ALL DIMENSIONS, DATINGS, AND LEVELS PRIOR TO COMMENCEMENT OF WORK. ALL ERRORS AND OMISSIONS TO BE REPORTED TO NUMBER TEN ARCHITECTURAL GROUP BEFORE PROCEEDING.
 VARIATIONS AND MODIFICATIONS TO WORK SHOWN ON THESE DRAWINGS SHALL NOT BE CARRIED OUT WITHOUT WRITTEN PERMISSION OF NUMBER TEN ARCHITECTURAL GROUP.
 THIS DRAWING IS THE EXCLUSIVE PROPERTY OF NUMBER TEN ARCHITECTURAL GROUP AND THE COPYRIGHT IN THE SAME BEING RESERVED TO THEM. IT MAY BE REPRODUCED ONLY WITH THE PERMISSION OF NUMBER TEN ARCHITECTURAL GROUP, IN WHICH CASE THE REPRODUCTION MUST BEAR THEIR NAME.

REVISED/ISSUED/PLOTTED	DATE
ISSUED FOR DECONSTRUCTION	2017/03/24
REVISION 1	2017/06/26

DRAWING LIST

ARCHITECTURAL

NUMBER TEN ARCHITECTURAL GROUP
 310-115 BANNATYNE AVENUE, WINNIPEG MB R3B 0R3 | 204-942-0981

- A0.1 COVER SHEET
- A1.0 DEMOLITION PLAN - MAIN FLOOR
- A1.1 DEMOLITION PLAN - MEZZANINE
- A1.2 DEMOLITION CEILING PLAN - MAIN FLOOR
- A1.3 DEMOLITION CEILING PLAN - MEZZANINE

STRUCTURAL

CROSIER KILGOUR & PARTNERS LTD
 300-275 CARLTON STREET, WINNIPEG MB R3C 5R6 | 204-943-7501

- S1.0 MEZZANINE DEMOLITION PLAN

MECHANICAL


MCW/AGE CONSULTING PROFESSIONAL ENGINEERS
 210-1821 WELLINGTON AVENUE, WINNIPEG MB, R3H 0G4 | 204-779-7900

- M1.1 MAIN FLOOR PLAN - FIRE PROTECTION DEMOLITION LAYOUT
- M1.2 MEZZANINE PLAN - FIRE PROTECTION DEMOLITION LAYOUT
- M2.1 MAIN FLOOR PLAN - HVAC DEMOLITION LAYOUT
- M2.2 MEZZANINE PLAN - HVAC DEMOLITION LAYOUT
- M3.1 MECHANICAL SPECIFICATION

ELECTRICAL

MCW/AGE CONSULTING PROFESSIONAL ENGINEERS
 210-1821 WELLINGTON AVENUE, WINNIPEG MB, R3H 0G4 | 204-779-7900

- E1.0 ELECTRICAL SYMBOL LEGEND, SCHEDULE & DRAWING LIST
- EDL2.0 MAIN FLOOR PLAN - LIGHTING DEMOLITION LAYOUT
- EDL2.1 MEZZANINE PLAN - LIGHTING DEMOLITION LAYOUT
- EDP2.0 MAIN FLOOR PLAN - POWER & SYSTEMS DEMOLITION LAYOUT
- EDP2.1 MEZZANINE PLAN - POWER & SYSTEMS DEMOLITION LAYOUT

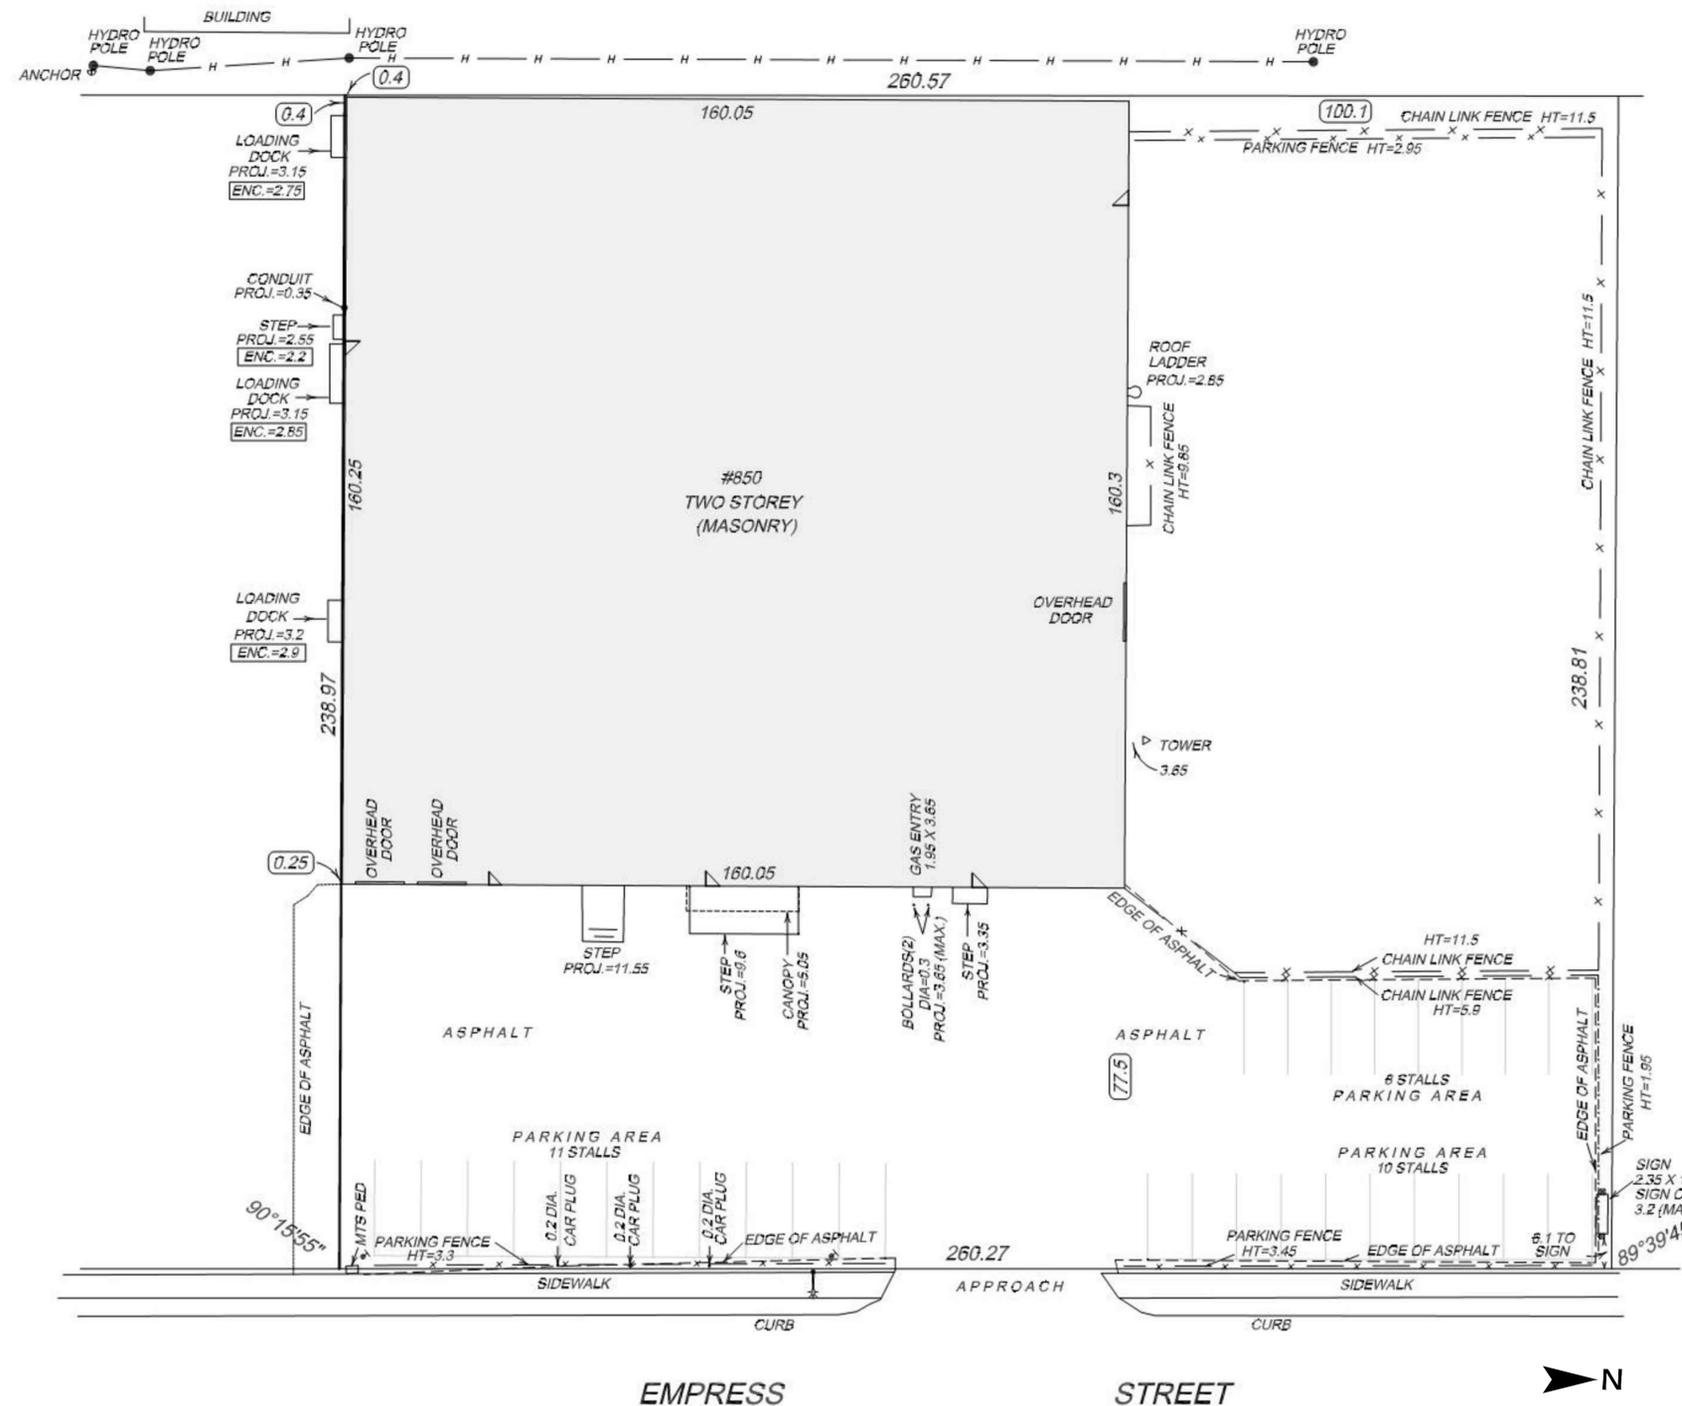

1 SITE PLAN
 A0.1 SCALE: NTS

number TEN architectural group
 Winnipeg Office: 204 942 0981
 Victoria Office: 250 360 2106
 architecture • interior design • planning

850 EMPRESS BUILDING UPGRADE
 850 EMPRESS STREET, WINNIPEG, MB
 project COVER SHEET

sheet title
 consultant

 seal
 drawn by: NP
 checked by: CKL
 project no.: 2016094

scale: NTS
 date: Jun 26/17
 sheet no. A0.1