



**2 SU 1 ABUTMENT PAVING PLAN**  
SCALE : 1:50

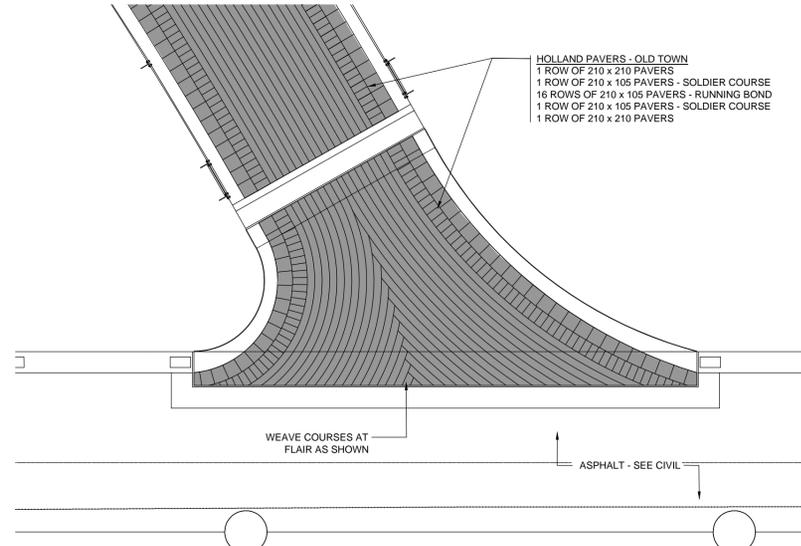

**3 SU 10 ABUTMENT PAVING PLAN**  
SCALE : 1:50

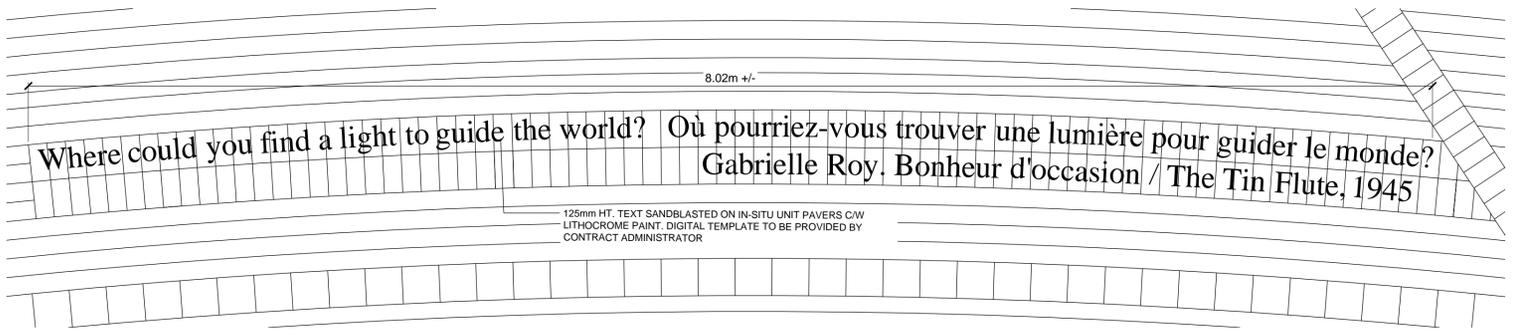

**4 SANDBLASTED TEXT INSCRIPTION**  
SCALE : 1:20

**HOLLAND PAVER COLOUR LEGEND:**

- NATURAL
- DESERT BUFF
- OLD TOWN
- CHARCOAL



BID OPPORTUNITY No. 754-2017

<b>LOCATIONS APPROVED UNDERGROUND STRUCTURES</b> SIGNED BY: _____ DATE: _____ SUPV U/G STRUCTURES		G.B.M. ELEV.						<b>THE CITY OF WINNIPEG</b> PUBLIC WORKS DEPARTMENT ENGINEERING DIVISION		CITY DRAWING NUMBER: B250-17-65 SHEET 65 OF 70 DRAWING No. 07 REV 0	
LOCATION OF UNDERGROUND STRUCTURES AS SHOWN ARE BASED ON THE BEST INFORMATION AVAILABLE BUT NO GUARANTEE IS GIVEN THAT ALL EXISTING UTILITIES ARE SHOWN OR THAT THE GIVEN LOCATIONS ARE EXACT CONFIRMATION OF EXISTENCE AND EXACT LOCATION OF ALL SERVICES MUST BE OBTAINED FROM THE INDIVIDUAL UTILITIES BEFORE PROCEEDING		DESIGNED BY: GM DRAWN BY: JH		CHECKED BY: GM APPROVED BY: GM		RELEASED FOR CONSTRUCTION		TACHE PROMENADE BELVEDERE PAVING PLAN			
NO. 0 REVISIONS		DATE 17/10/13 BY JH		HOR. SCALE: AS NOTED VERTICAL: AS NOTED		DATE 17/10/13		CONSULTANT ACAD DWG. NO.			

Oct 10, 2017 3:12pm \\ps\HTFC\_FILE\_SERVER\2017\17-042 Tache Promenade\4.2 Construction Drawings\ACAD\17-042 LAYOUT.dwg -tab:07 Paving Details