


7 Section Detail - Typical Parapet Cap at Concrete Panel Parapet
A-500 1:2


6 Section Detail - Typical Parapet Cap at Glazed Parapet
A-500 1:2

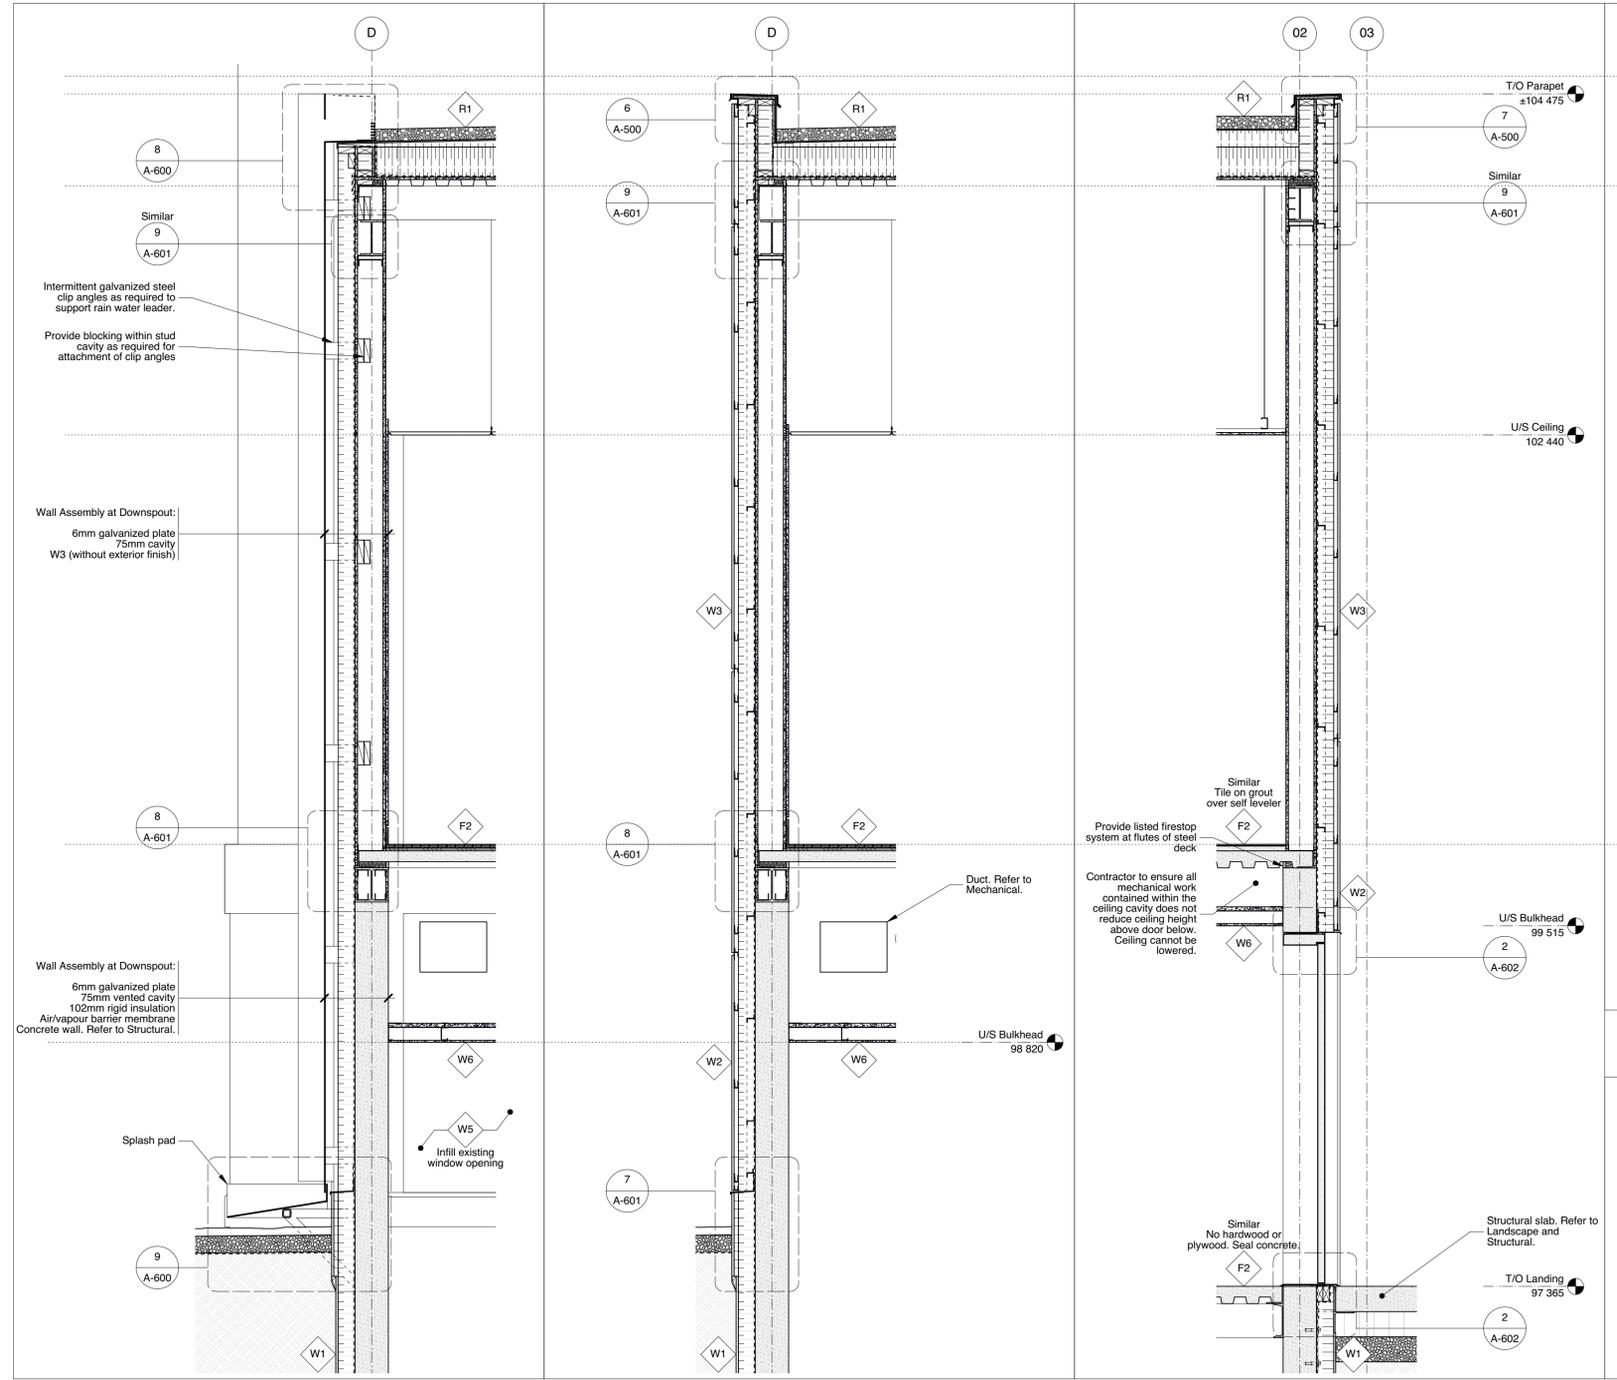

5 Wall Section - Rainwater Leader and Splash Pad
A-500 1:20


4 Wall Section - North Concrete Panel Clad Wall
A-500 1:20

3 Wall Section - West Concrete Panel Clad Wall at Basement Exit Door
A-500 1:20

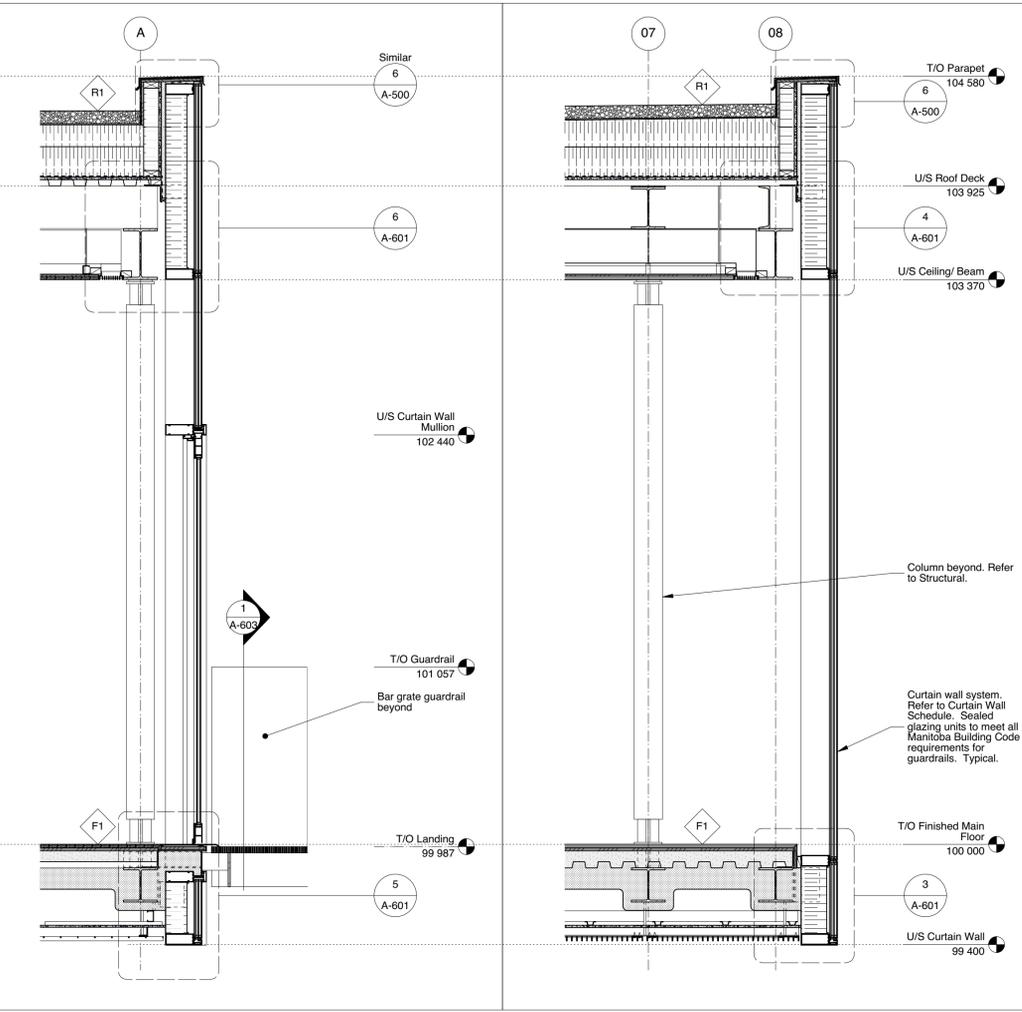

2 Wall Section - South Curtain Wall at Exit Door
A-500 1:20

1 Wall Section - West Curtain Wall
A-500 1:20

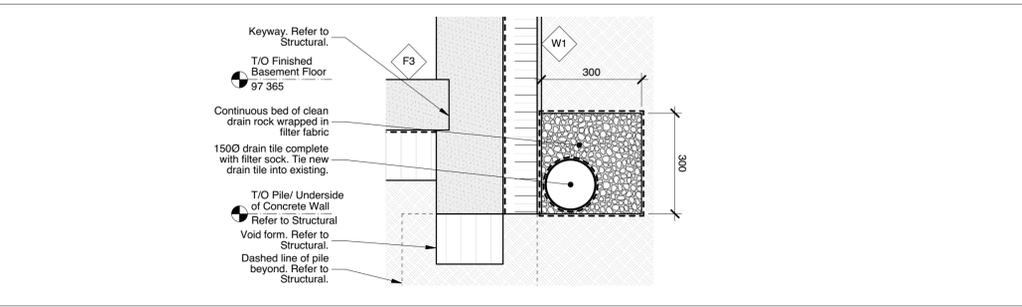

8 Section Detail - Typical Drain Tile
A-500 1:10



This drawing must not be scaled. The contractor shall verify all dimensions and other data on site prior to commencement of work. Discrepancies, errors, and omissions are to be reported to Public City Architecture Inc. prior to proceeding with the Work.

Drawings and specifications as instruments of service are the property of Public City Architecture Inc. and when made, must bear their name. All prints to be returned to Public City Architecture Inc. upon request.

Project
Cornish Library Renovation

Drawing
Wall Sections and Details

Drawn By
MP
Scale
As Noted

Reviewed By
PS
Drawing No.
A-500

Date
2016.07.18

Project No.
1503a