

e 2010.08.24 File Name

Date


GROUND & BSMT FLR. PLAN CLEANIN

Project No.

SOOR BOBI IN BLVD

ress 5006 ROB

NORTH

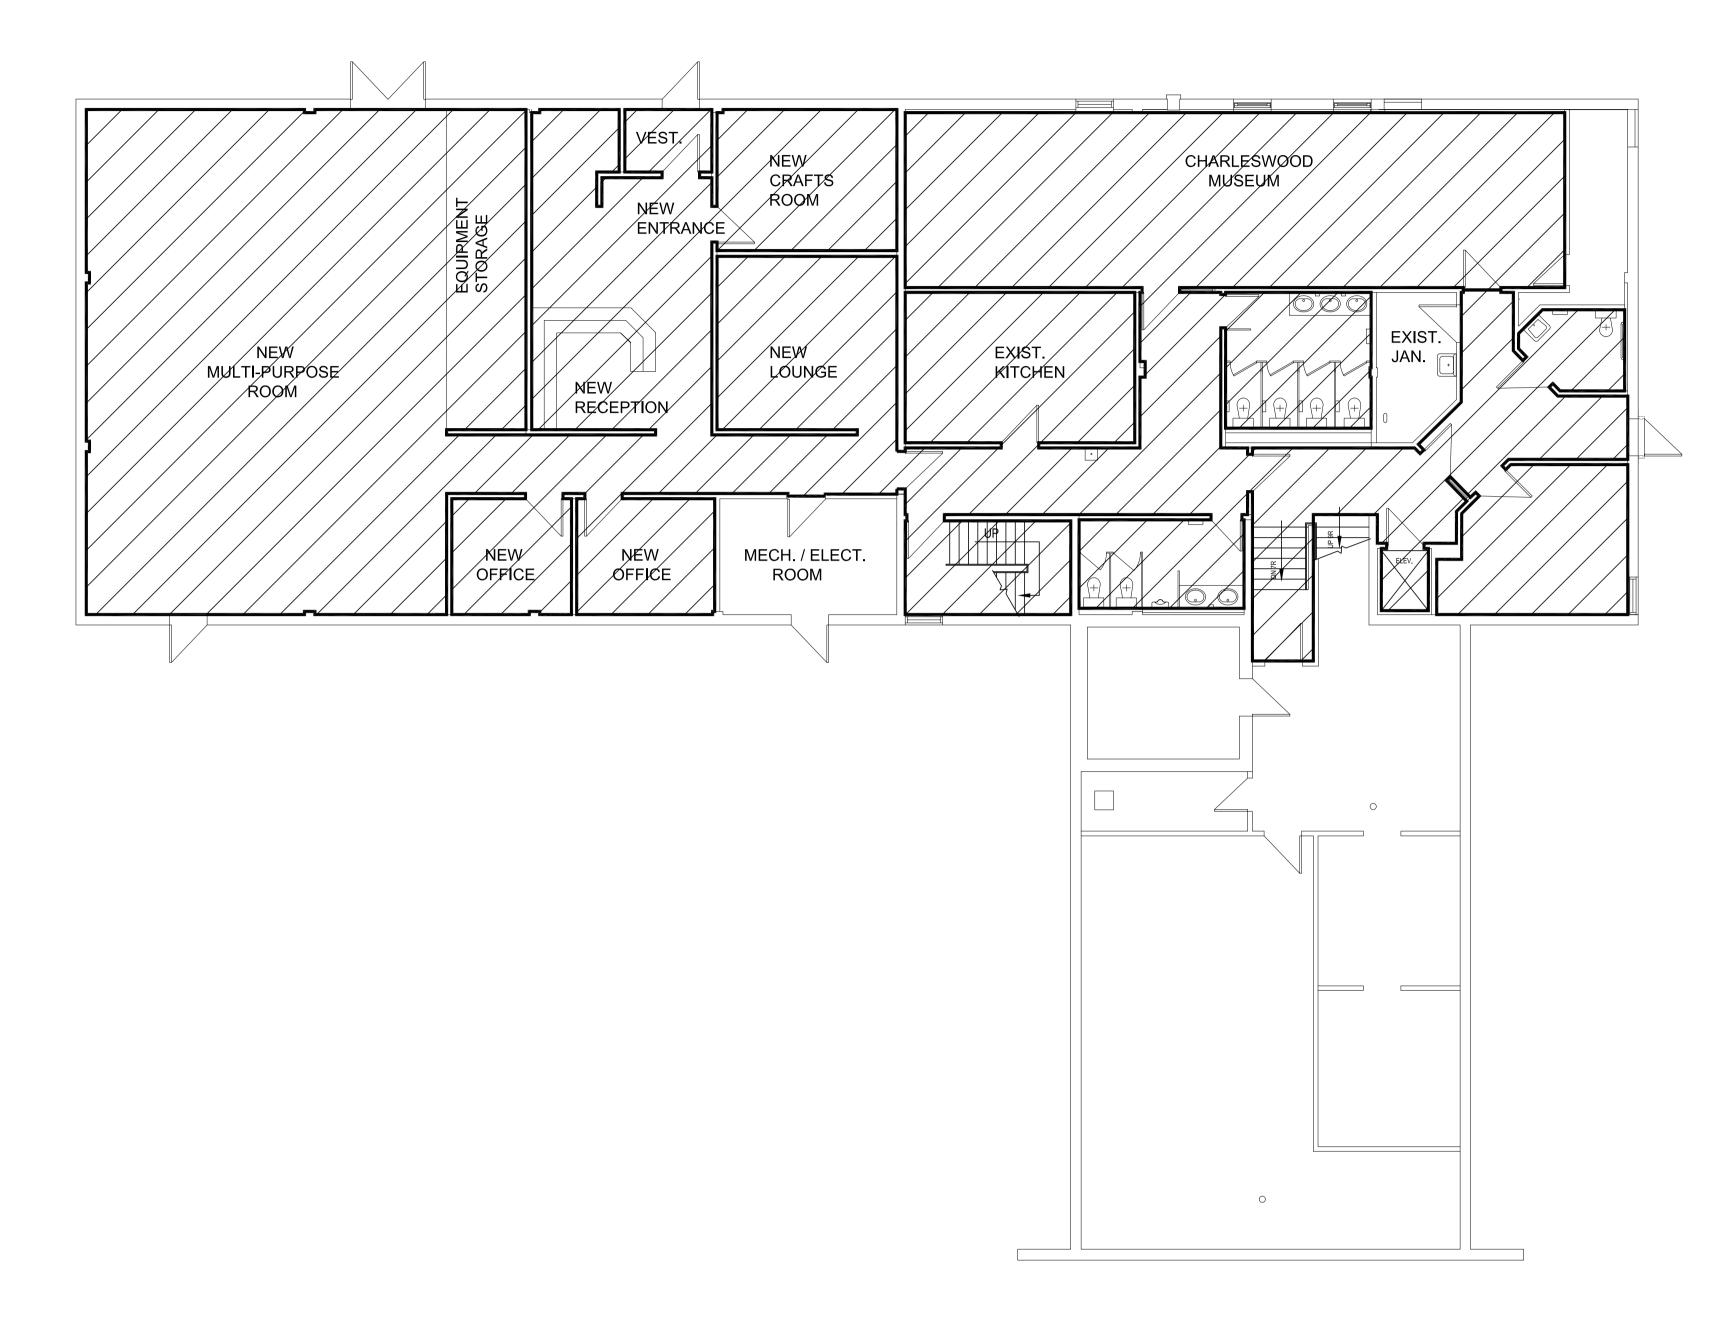

AREA TO BE CLEANED 4,449 SQ. FT.

5006 ROBLIN BLVD.
BASEMENT & GROUND FLOOR PLAN

NO. REVISION/DESCRIPTION BY D

DRAWN BY TC CHECKED BY APPROVED

DATE 2010.08.24 USER APPROVAL



CITY OF WINNIPEG
PLANNING, PROPERTY &
DEVELOPMENT DEPARTMENT
CIVIC ACCOMMODATIONS DIVISION
300 - 65 GARRY ST. R3C 4K4

PROJECT

NOTES :

5006 ROBLIN BOULEVARD

SHEET TITI

GROUND & BASEMENT FLOOR PLAN
CLEANING AREA

5006RB01

SCALE PROJECT NO. SHEET NO.

scale project no. 275-2018