


NOTES:

1. All lumber to be ACQ green pressure treated.
2. All boards fastened to posts w/ #15 (5/16") exterior coated structural screw. min. 50mm (2") penetration into post (Typ).
3. All posts to be 140mm x 140mm (6" x 6" S4S) PT lumber installed min. 1800mm below grade in 300mm dia. hole backfilled 19mm (3/4") crushed limestone down installed in compacted lifts.
4. Refer to Grading Plan for Top of Fence Heights.
5. All ends and cuts to be treated with preservative (exposed to be clear-coat).
6. All hardware to be ACQ approved.
7. Fence layout to be approved by Contract Administrator.
8. Top Rail Fastened to Post and Fence Boards with 7mm (3") #15 (5/16") Exterior Coated Structural Screw
9. Routed Letters to be Machine Routed, Concave to Not Trap Water
10. Paint for Lettering to be Black in Colour, suitable for ACQ Treated Lumber.

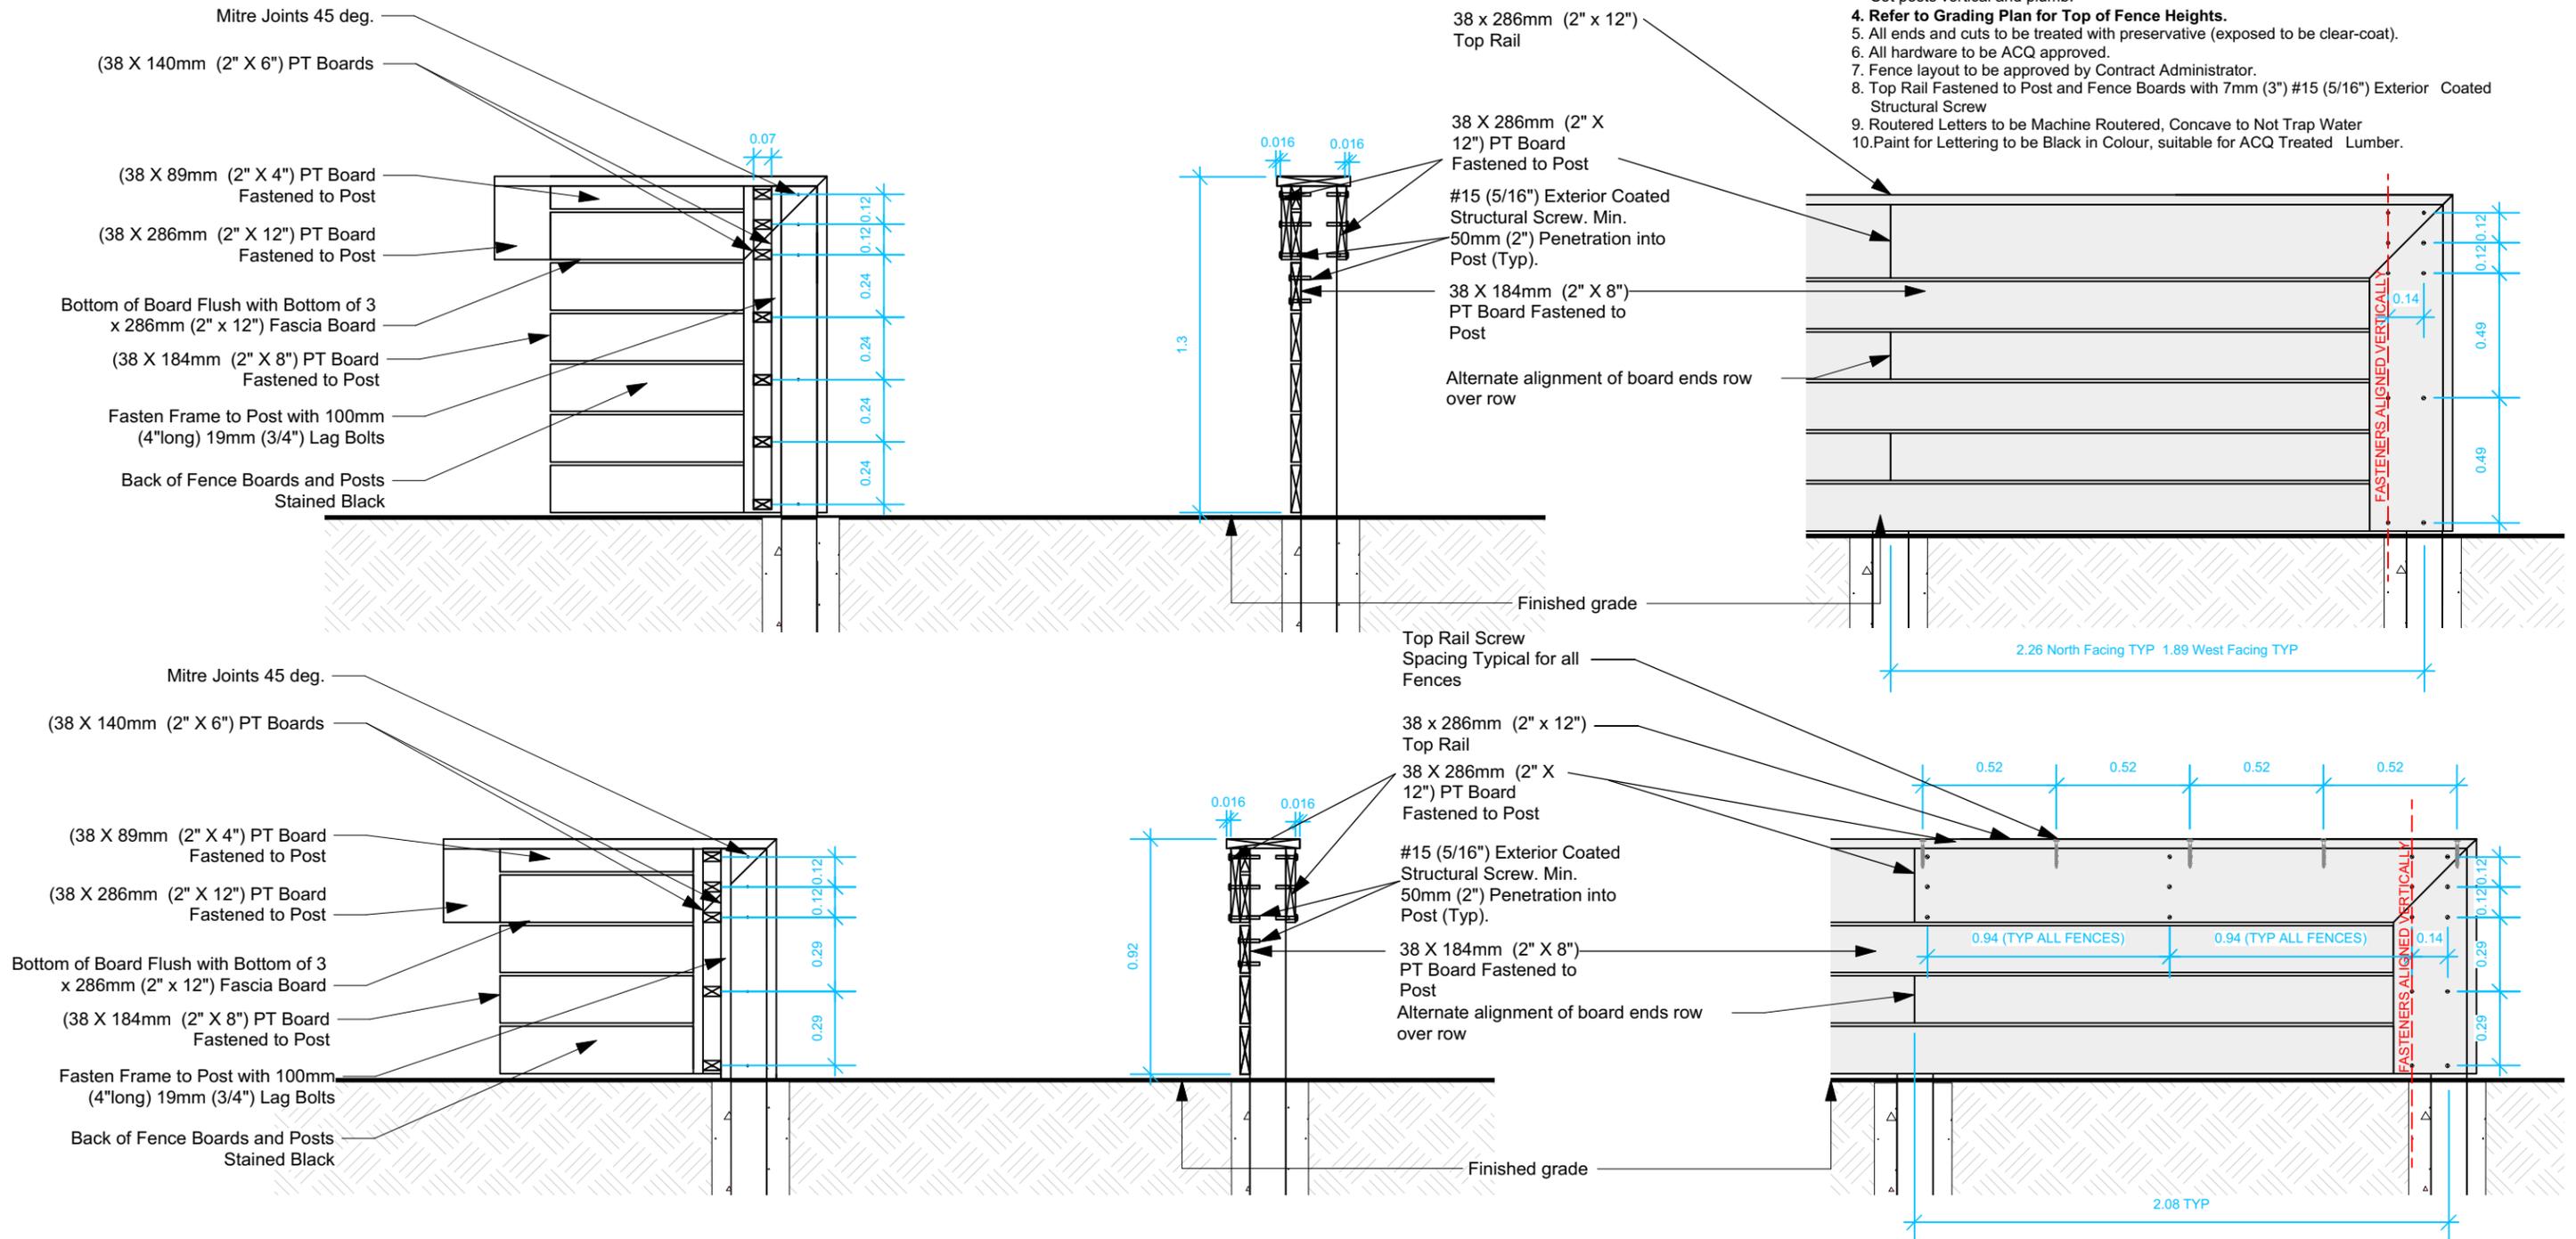

1 0.9M & 1.27M FENCE SECTIONS AND ELEVATIONS
K.47-G 1:25

CONTRACTOR TO CONFIRM ALL DIMENSIONS AND REPORT ANY DISCREPANCIES TO CONTRACT ADMINISTRATOR PRIOR TO CONSTRUCTION. LOCATION OF UNDERGROUND STRUCTURES AS SHOWN ARE BASED ON THE BEST INFORMATION AVAILABLE BUT NO GUARANTEE IS GIVEN THAT ALL EXISTING UTILITIES ARE SHOWN OR THAT THE GIVEN LOCATIONS ARE EXACT. CONFIRMATION OF EXISTENCE AND EXACT LOCATION OF ALL SERVICES MUST BE OBTAINED FROM THE INDIVIDUAL UTILITIES BEFORE PROCEEDING WITH CONSTRUCTION.

 <p>THE CITY OF WINNIPEG Planning, Property and Development Department Planning and Land Use Division Unit 15 - 30 Fort Street, Winnipeg, MB, (R3C 4X5)</p>	DESIGNED BY	IL	CHECKED BY		DRAWING TITLE	DRAWING NO.
	DRAWN BY	IM	APPROVED BY	MANAGER, PARK AND OPEN SPACES	DATE	
	HORIZ. SCALE	1:25				
	VERT. SCALE					
DATE	APRIL 2018		MANAGER, PLANNING AND LAND USE DIVISION	DATE	FENCE DETAILS 2	K.47-G
					SITE ADDRESS	BID OPPORTUNITY NO. 410-2018