



DRAWING REFERENCE NOTES:

- REFERENCE NOTE TAG DESCRIPTION
- 2.51 STANDING SEAM SHEET METAL ROOFING.
- 2.52 RECTANGULAR H.S.S. CANOPY WITH INTERMITTENT PERFORATED WEATHERING STEEL PANELS.
- 2.53 FIREPLACE EXHAUST.
- 2.54 SNOW FENCE.
- 2.55 WEATHERING STEEL CANOPY BELOW.

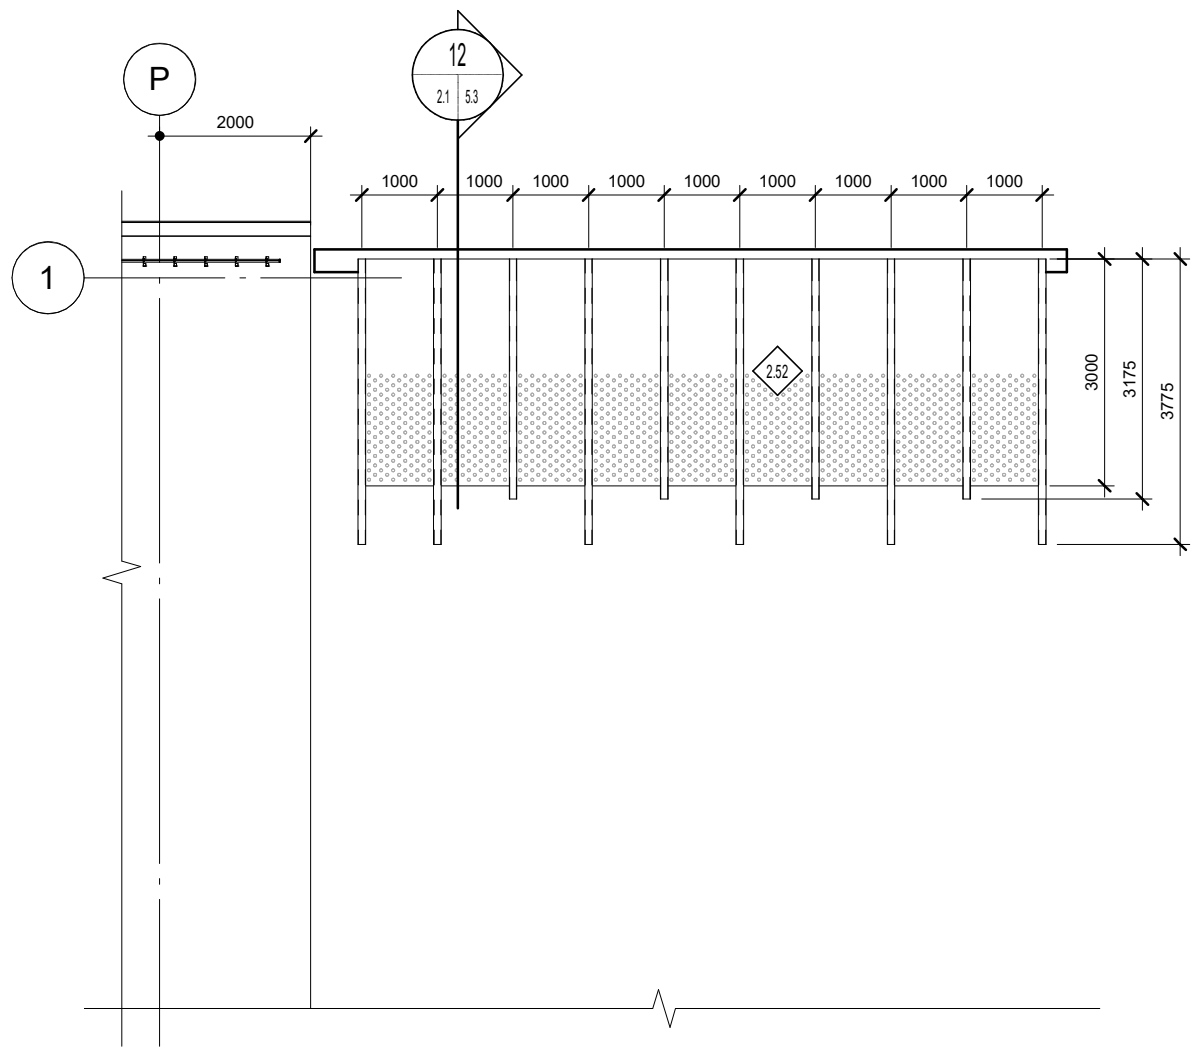

2 TRELLIS ROOF PLAN  
SCALE 1 : 100

5	July 08, 2019	Issued for Construction	HW
4	June 26, 2019	Issued for 100% Pre-Tender Review	HW
3	May 13, 2019	Issued for Pre-Tender Review	HW
2	Feb. 22, 2019	Design Development Submission	CG
1	Dec. 17, 2018	Schematic Design Review	CG
No.	Date	Issue / Revision	By
Drawn By: RVB			
Printing Date: 07.08.19			
 LM Architectural Group			
500-136 Market Ave Winnipeg, Manitoba Canada R3B 0P4 t: (204) 942.0681 f: (204) 943.8676 www.lm-architects.com			

Province of Manitoba  
LM ARCHITECTURAL GROUP  
No. 052  
APPROVED PARTNERSHIP OF CORPORATIONS

Province of Manitoba  
DAVID J. KRESSOCK  
No. 14319  
REGISTERED ARCHITECT

Drawings and specifications, as instruments of service are the property of the architects, the copyright in the same being reserved to them. No reproduction may be made without the permission of the architects, and when made, must bear their names. All prints to be returned.

The contractor is to verify dimensions and data noted herein with conditions on the site and is held responsible for reporting any discrepancy to the architects for adjustment.

Winnipeg

Bill and Helen Norrie Library

Project No.: 2017-082  
Tender No.: 542-2019  
Address: 15 Poseidon Bay, Winnipeg, MB.

Roof Plan

Comm. No.: 1847

Sheet: **A2.2**