


A1 SIZE 594mm x 841mm
PLOT: 8/13/2019 2:50:24 PM
FILE NAME: 180514900-ELV-05.dwg Saved By: aheppner

- NOTES:**
- OBSERVED DELAMINATIONS ARE BASED ON 2019 INSPECTIONS AND MAY VARY. EXACT AREAS SHALL BE DETERMINED ON SITE BY CONTRACT ADMINISTRATOR.
 - APPLY SILANE SEALER TO AREAS OF LOW COVER.
 - REMOVE SURFACE GROUT AT LOCATIONS NOTED AND TROWEL ON NEW MATERIAL, THEN APPLY SILANE SEALER.

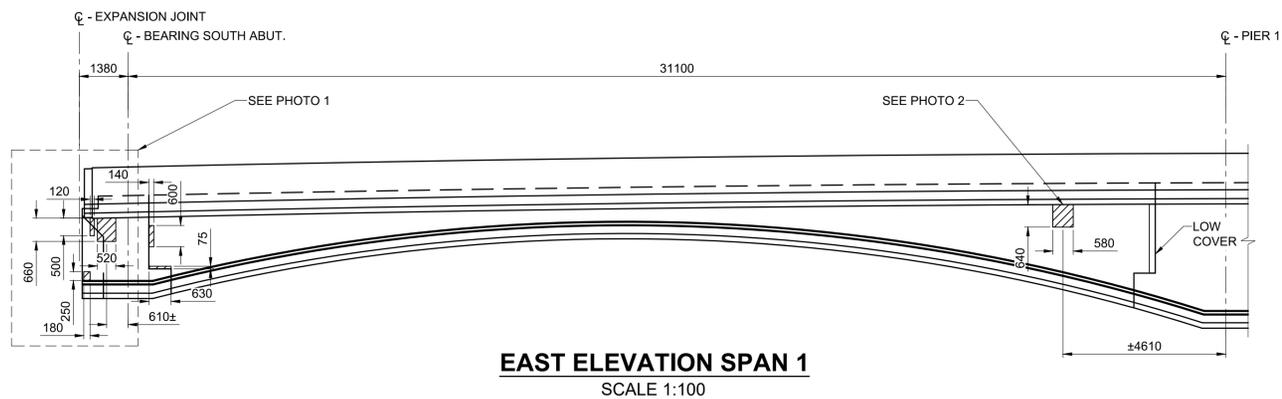

EAST ELEVATION SPAN 1
SCALE 1:100




PHOTO 1 DELAMINATION



PHOTO 2 DELAMINATION



PHOTO 3 LOW COVER AND RUST STAINING

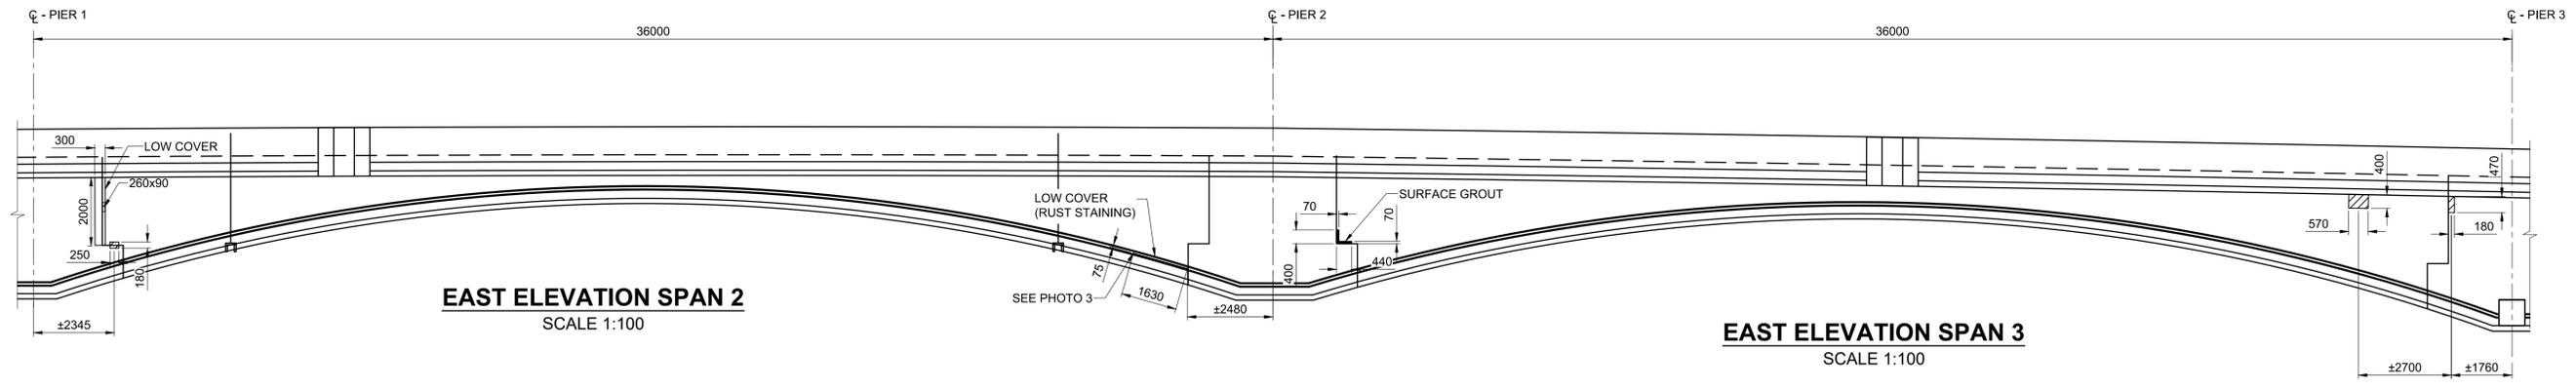

EAST ELEVATION SPAN 2
SCALE 1:100

EAST ELEVATION SPAN 3
SCALE 1:100

EAST ELEVATION SPAN 4
SCALE 1:100

EAST ELEVATION SPAN 5
SCALE 1:100



METRIC
WHOLE NUMBERS INDICATE MILLIMETRES
DECIMALIZED NUMBERS INDICATE METRES

LOCATION APPROVED
UNDERGROUND STRUCTURES

SUPR. U/G STRUCTURES COMMITTEE DATE

NOTE:
LOCATION OF UNDERGROUND STRUCTURES AS SHOWN ARE BASED ON THE BEST INFORMATION AVAILABLE BUT NO GUARANTEE IS GIVEN THAT ALL EXISTING UTILITIES ARE SHOWN OR THAT THE GIVEN LOCATIONS ARE EXACT. CONFIRMATION OF EXISTENCE AND EXACT LOCATION OF ALL SERVICES MUST BE OBTAINED FROM THE INDIVIDUAL UTILITIES BEFORE PROCEEDING WITH CONSTRUCTION.

| NO. | ISSUED FOR TENDER | 19/08/14 | BE |
|-----|-------------------|----------|---------|
| 0 | ISSUED FOR TENDER | 19/08/14 | BE |
| | REVISIONS | YYMMDD | BY DATE |

| | | | |
|-------------|----------|---------------------------|-----|
| DESIGNED BY | AGG | CHECKED BY | BAP |
| DRAWN BY | AH | APPROVED BY | BE |
| HOR SCALE | AS SHOWN | RELEASED FOR CONSTRUCTION | |
| VERT SCALE | AS SHOWN | | |



THE CITY OF WINNIPEG
PUBLIC WORKS DEPARTMENT
ENGINEERING DIVISION

2019 BRIDGE MAINTENANCE
NORWOOD AND MAIN STREET BRIDGES

NORWOOD BRIDGE SOUTHBOUND
DELAMINATION MAP

CITY DRAWING NUMBER
B103-19-05

SHEET 05 OF 12

DRAWING No. REV
05 0

TENDER No. 685-2019