



ROOF PLAN

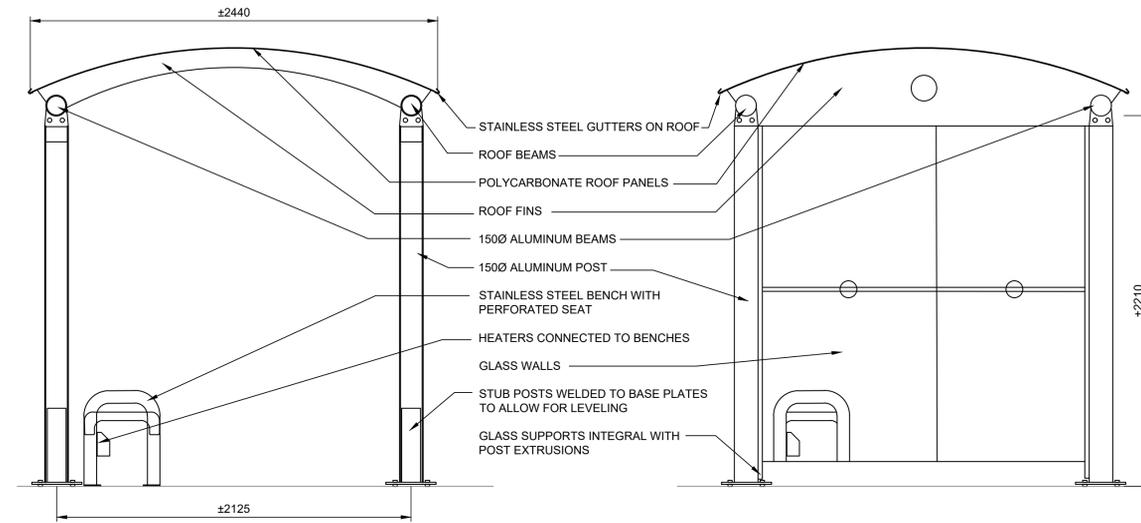

SECTION AT CENTRE POST

END ELEVATION

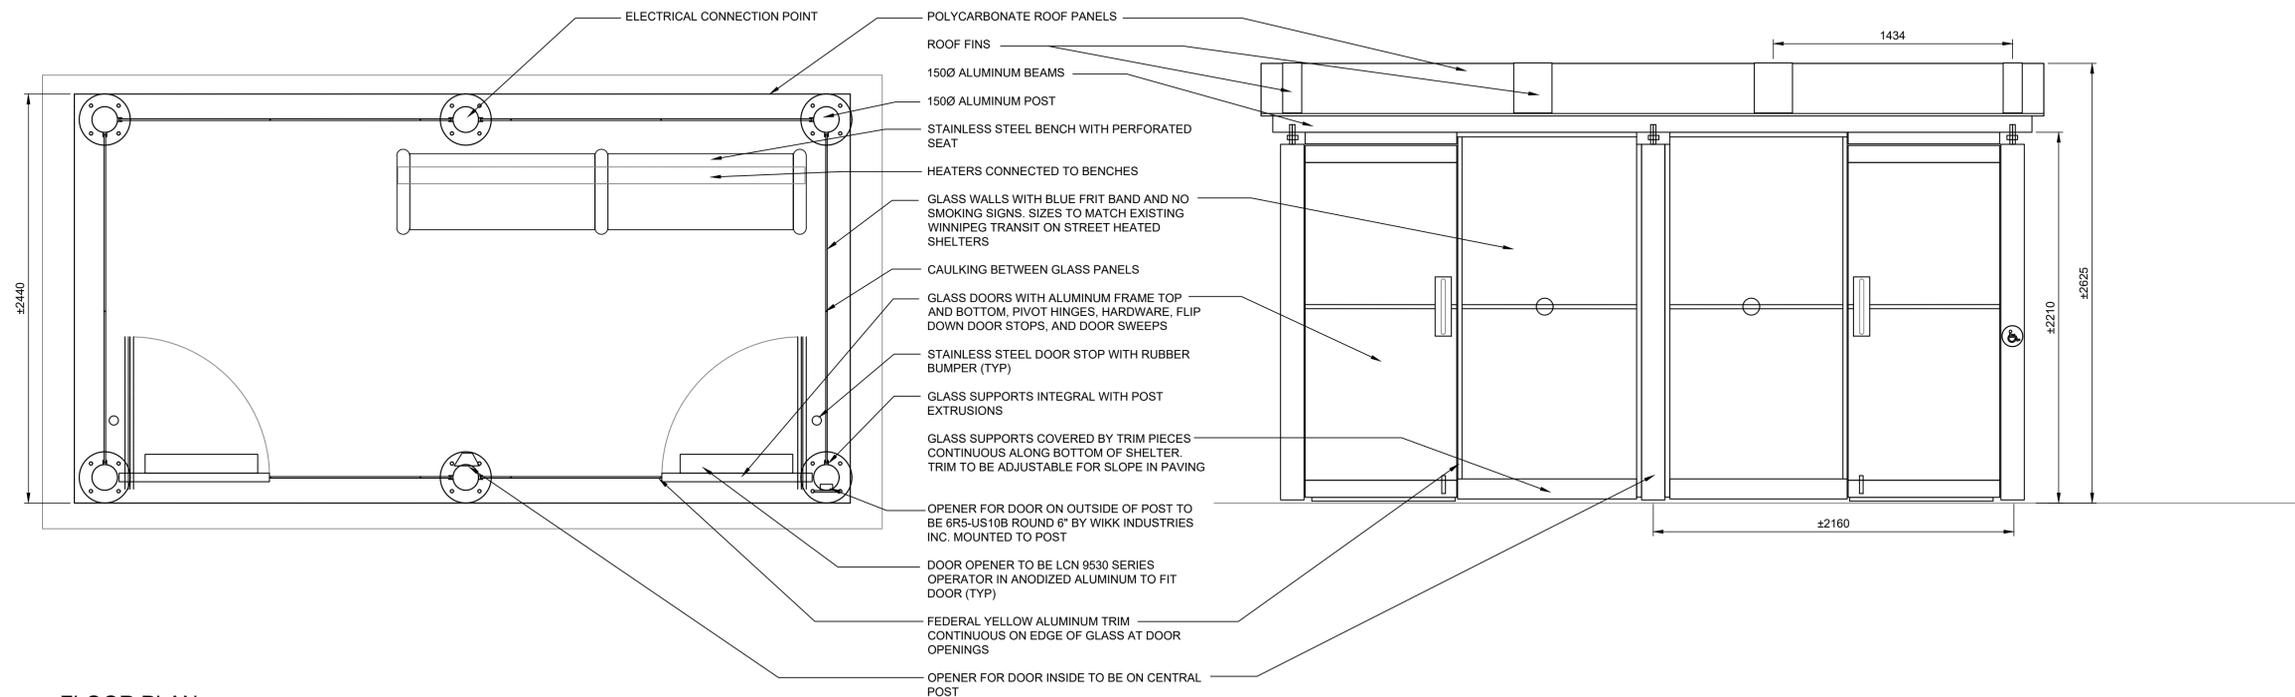

FLOOR PLAN

FRONT ELEVATION

GLASS SIZES:
 902x2083 - TYP
 1053x2083 -END PANEL
 1075x2083 - FRONT WALL

CONTRACTOR TO SUPPLY SHOP DRAWINGS STAMPED BY A STRUCTURAL ENGINEER LICENSED TO PRACTICE IN THE PROVINCE OF MANITOBA. SHOP DRAWINGS TO INCLUDE WALL THICKNESSES, MATERIALS, ETC. AS LISTED IN THE SPECIFICATIONS

REFER TO ELECTRICAL DRAWINGS FOR ALL WIRING CONNECTIONS TO ALL SIGNS, CANOPIES AND STRUCTURES.

ALL DIMENSIONS PROVIDED FOR INFORMATION ON DESIGN EXTENT.

0	ISSUED FOR TENDER	08/07/19	JW
No.	Revisions	Date	By
Date	Scale		
08-07-19	N.T.S.		
Designed By	Drawn By	Checked By	
JW	MD	JW	



WINNIPEG TRANSIT
 Project Title
**BUS STOP
 UPGRADES
 HEATED SHELTERS**
 Sheet Title
8X15 SHELTER