




LEGEND:
 DEPICTS AREA AT UNDERSIDE OF ROOF DECK REQUIRING CLEANING VIA MEDIA BLASTING OR HIGH-PRESSURE WATER BLASTING TO REMOVAL VISIBLE TRACE OF MICROBIAL GROWTH; THEN ENCAPSULATE WITH FOSTERS SHEER DEFENSE 40-51 MOULD RESISTANCE CLEAR COAT.

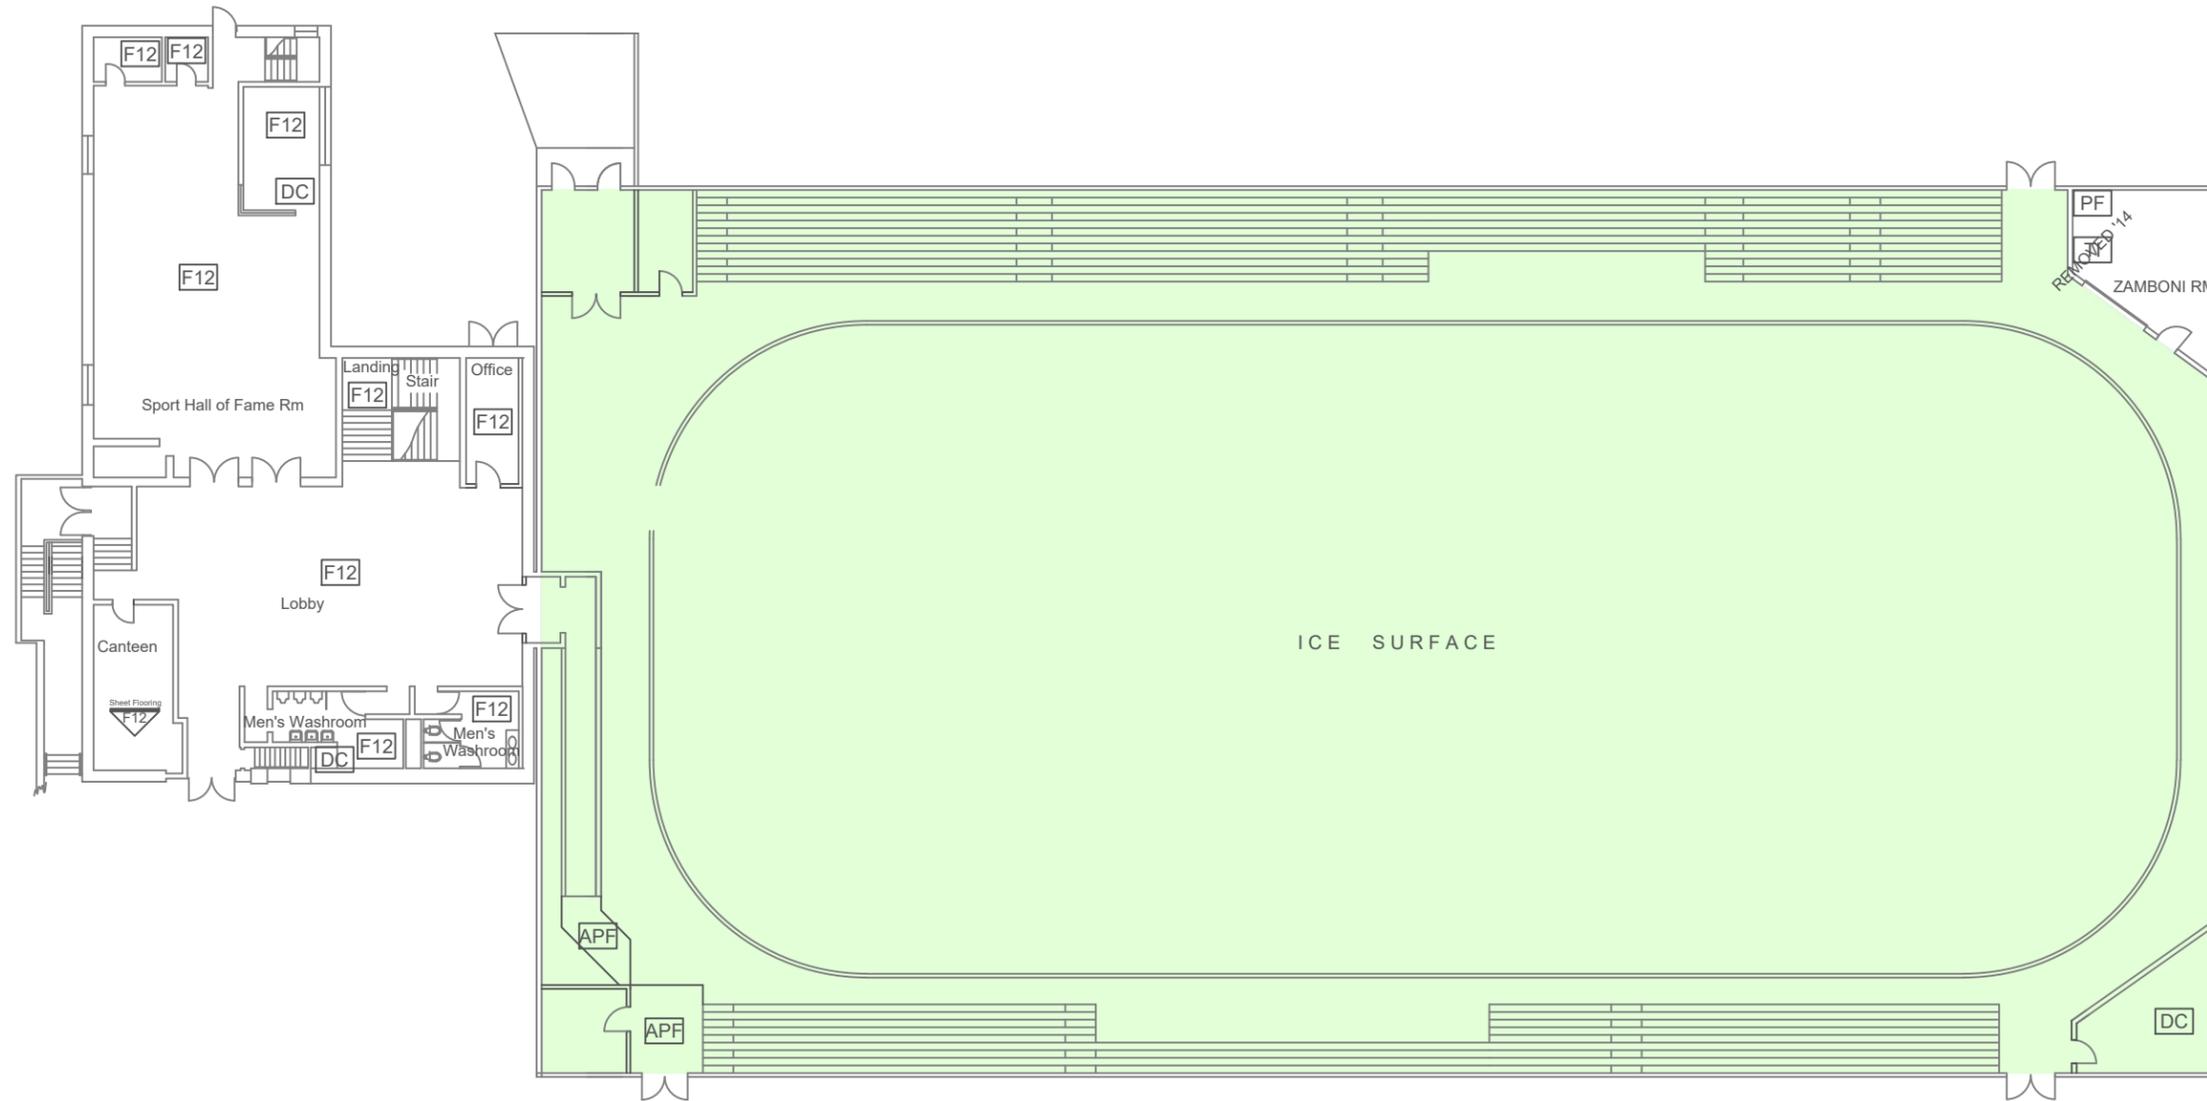

 MAIN FLOOR PLAN

DRYWALL COMPOUND THROUGHOUT MAY CONTAIN ASBESTOS.

CLIENT: CITY OF WINNIPEG	
LOCATION: 901 KIMBERLY AVENUE WINNIPEG, MANITOBA	
TITLE: MOULD ASSESSMENT MAIN FLOOR	
DATE: 2019/08/06	PROJECT # : 234838.067
DRAWN BY: VM	DRAWING: 1 OF 1
CHECKED BY: JV	
SCALE: NTS	