




ALL DRAWINGS AND SPECIFICATIONS ARE THE PROPERTY OF THE CONSULTANT. NO REPRODUCTIONS MAY BE MADE WITHOUT THE CONSENT OF THE CONSULTANT AND ALL REPRODUCTIONS MUST BEAR THE NAME OF THE CONSULTANT. THE CONTRACTOR SHALL VERIFY ALL DIMENSIONS, DATUMS AND LEVELS NOTED ON THE DRAWINGS WITH THE CONDITIONS ON SITE AND SHALL BE RESPONSIBLE FOR REPORTING ANY ERRORS OR OMISSIONS TO THE ENGINEER FOR ADJUSTMENTS. THIS DRAWING SHALL NOT BE SCALED.

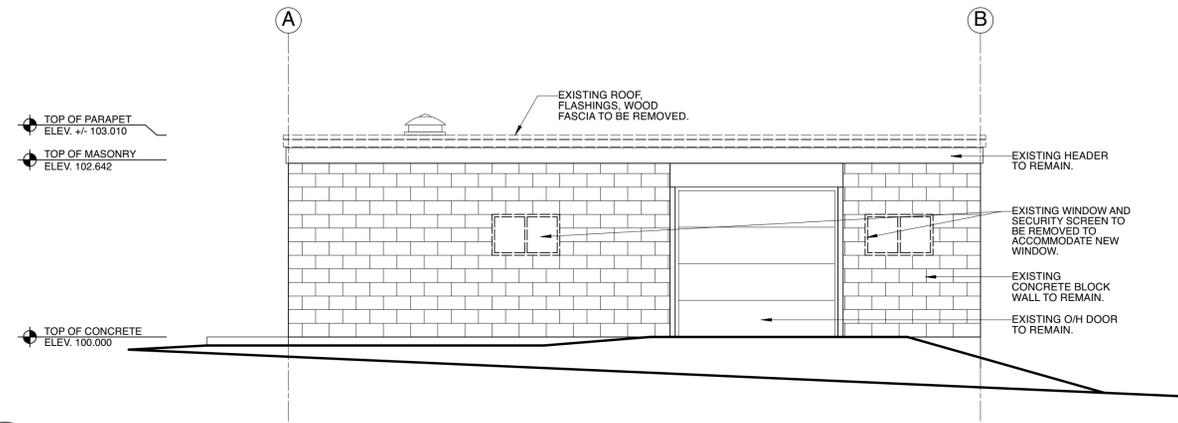


1 WEST ELEVATION - EXISTING / DEMO
A2.2/A3.1 SCALE 1:50

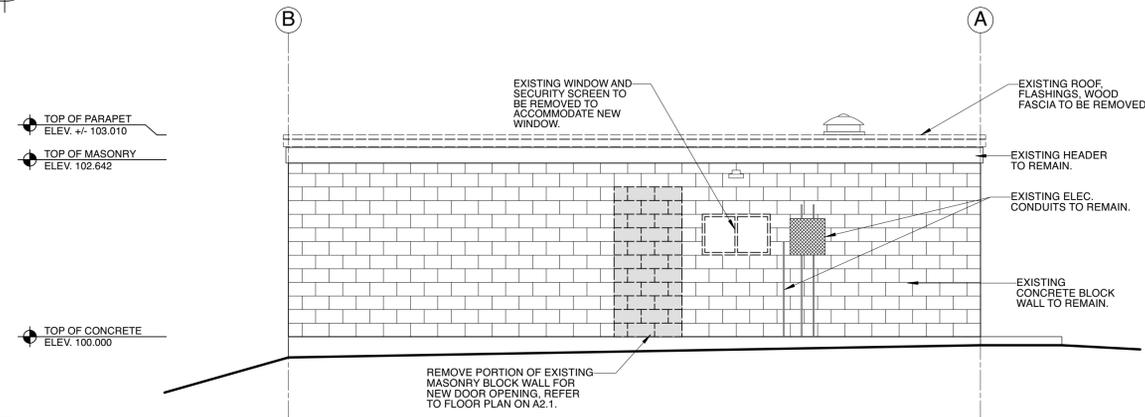


2 EAST ELEVATION - EXISTING / DEMO
A2.2/A3.1 SCALE 1:50

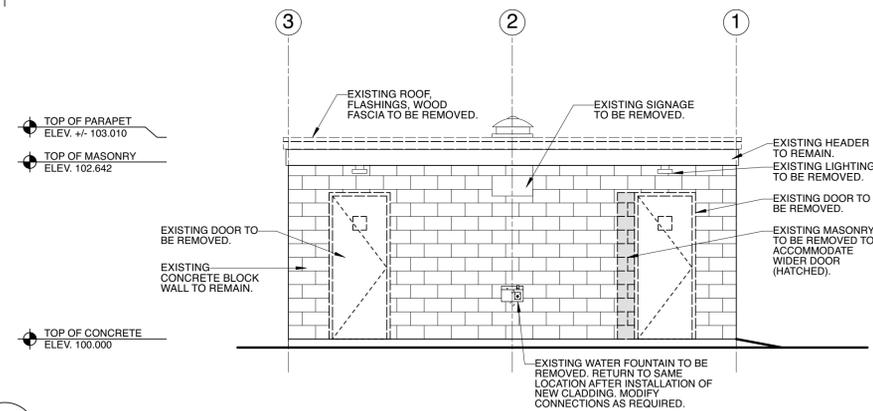


3 NORTH ELEVATION - EXISTING / DEMO
A2.2/A3.1 SCALE 1:50

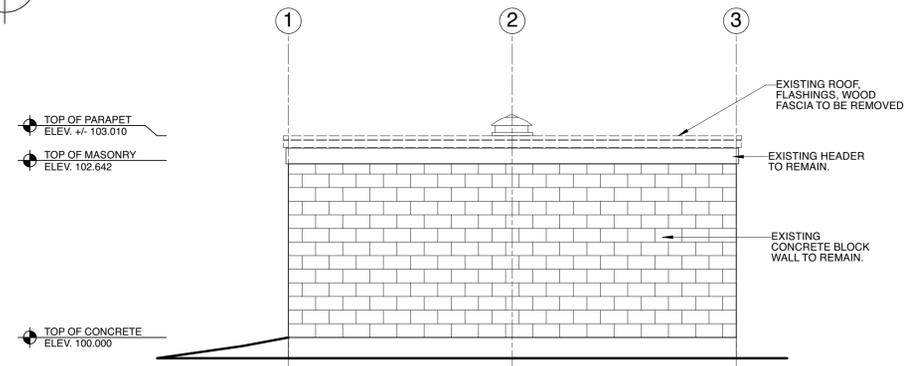


4 SOUTH ELEVATION - EXISTING / DEMO
A2.2/A3.1 SCALE 1:50

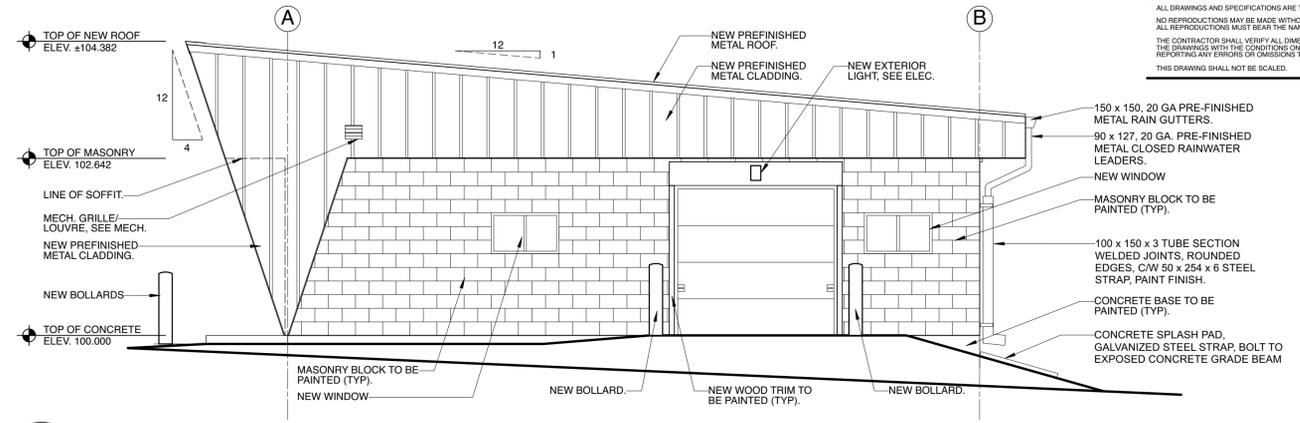


5 WEST ELEVATION - PROPOSED
A2.2/A3.1 SCALE 1:50

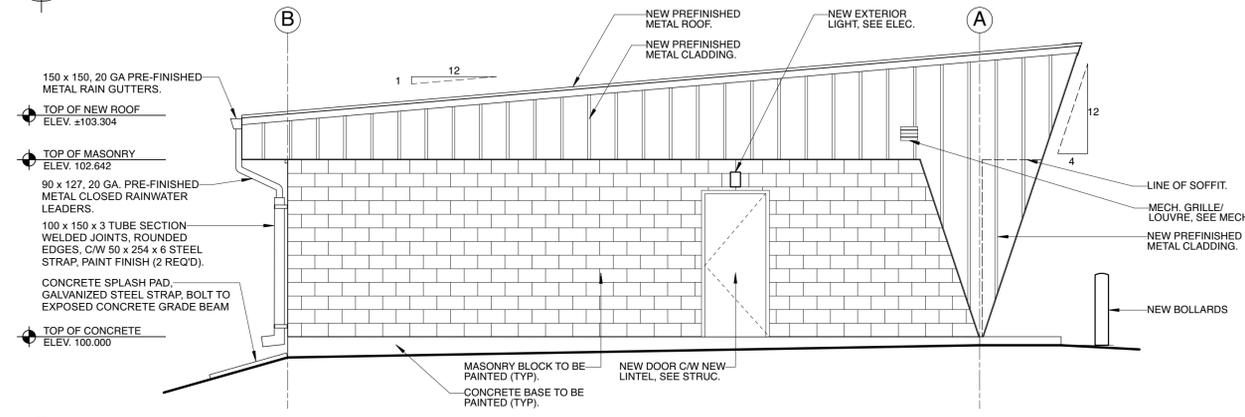

6 EAST ELEVATION - PROPOSED
A2.2/A3.1 SCALE 1:50

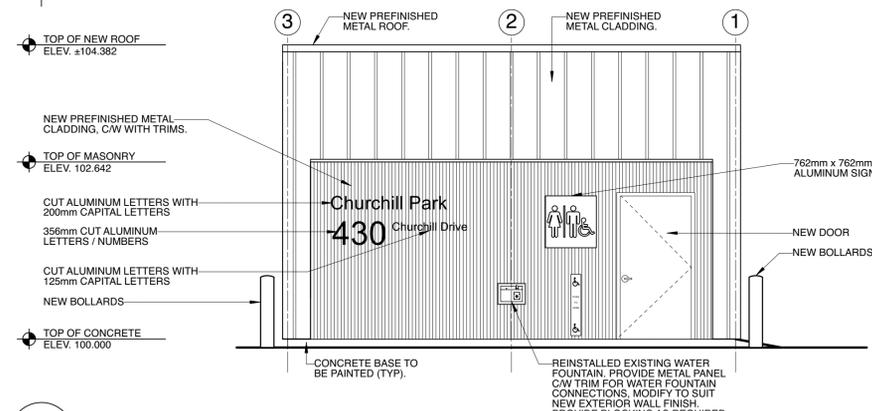

7 NORTH ELEVATION - PROPOSED
A2.2/A3.1 SCALE 1:50

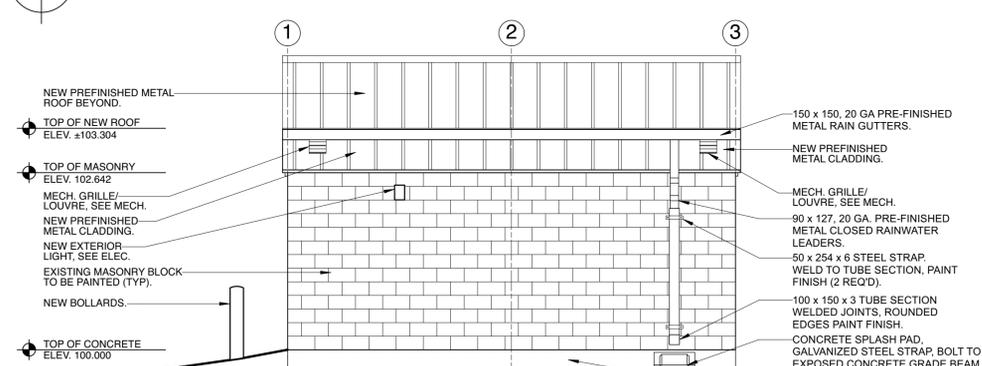

8 SOUTH ELEVATION - PROPOSED
A2.2/A3.1 SCALE 1:50



Revisions

October, 2021	Issued for Construction
September, 2021	Issued for 95% Review
Date	Revision

Northern Sky Architecture Inc.

100-128 James Avenue
Winnipeg, Manitoba, Canada
R4R 0R6
contact@nsoa.ca
Fax: 204.958.7979
204.943.6767

Stamp	Stamp
Project	City of Winnipeg Churchill Park Maintenance Building Renovation 430 Churchill Drive Winnipeg, Manitoba
drawing title	EXTERIOR ELEVATIONS
scale	as noted
date	October, 2021
project no.	21.245
reference no.	578-2021
designed by	kdw
drawn by	bev, me
reviewed by	dko
sheet	A3.1
REV.	