



1 WALL SECTION - VESTIBULE (SOUTH SIDE)  
SCALE: 1:10

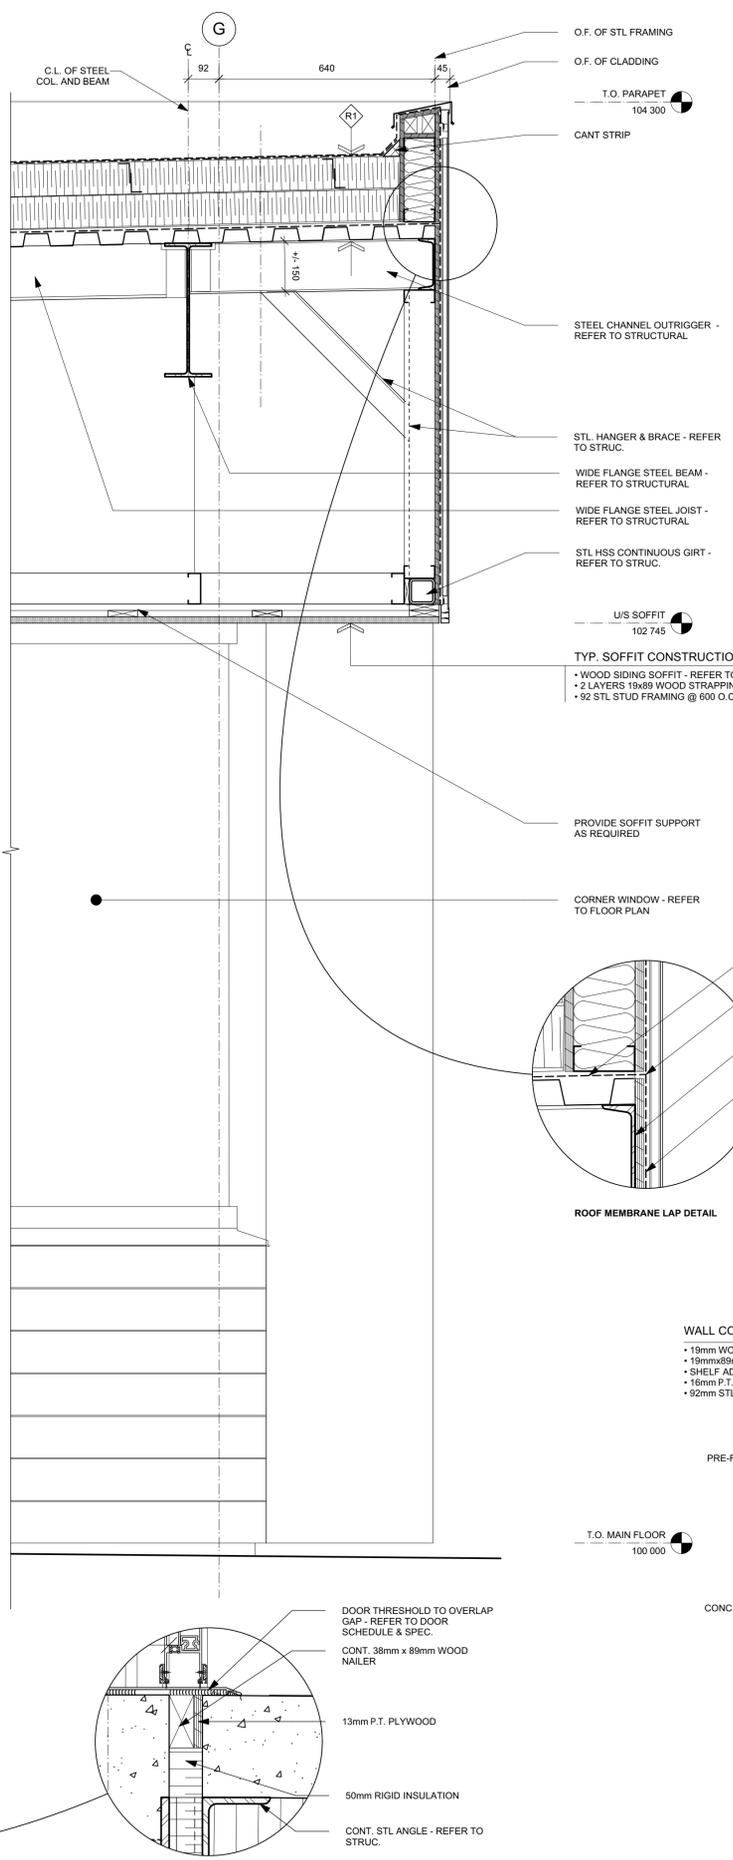

2 WALL SECTION - ENT. OVERHANG (SOUTH SIDE)  
SCALE: 1:10

3 WALL SECTION - STAFF ROOM (BUILD OUT)  
SCALE: 1:10

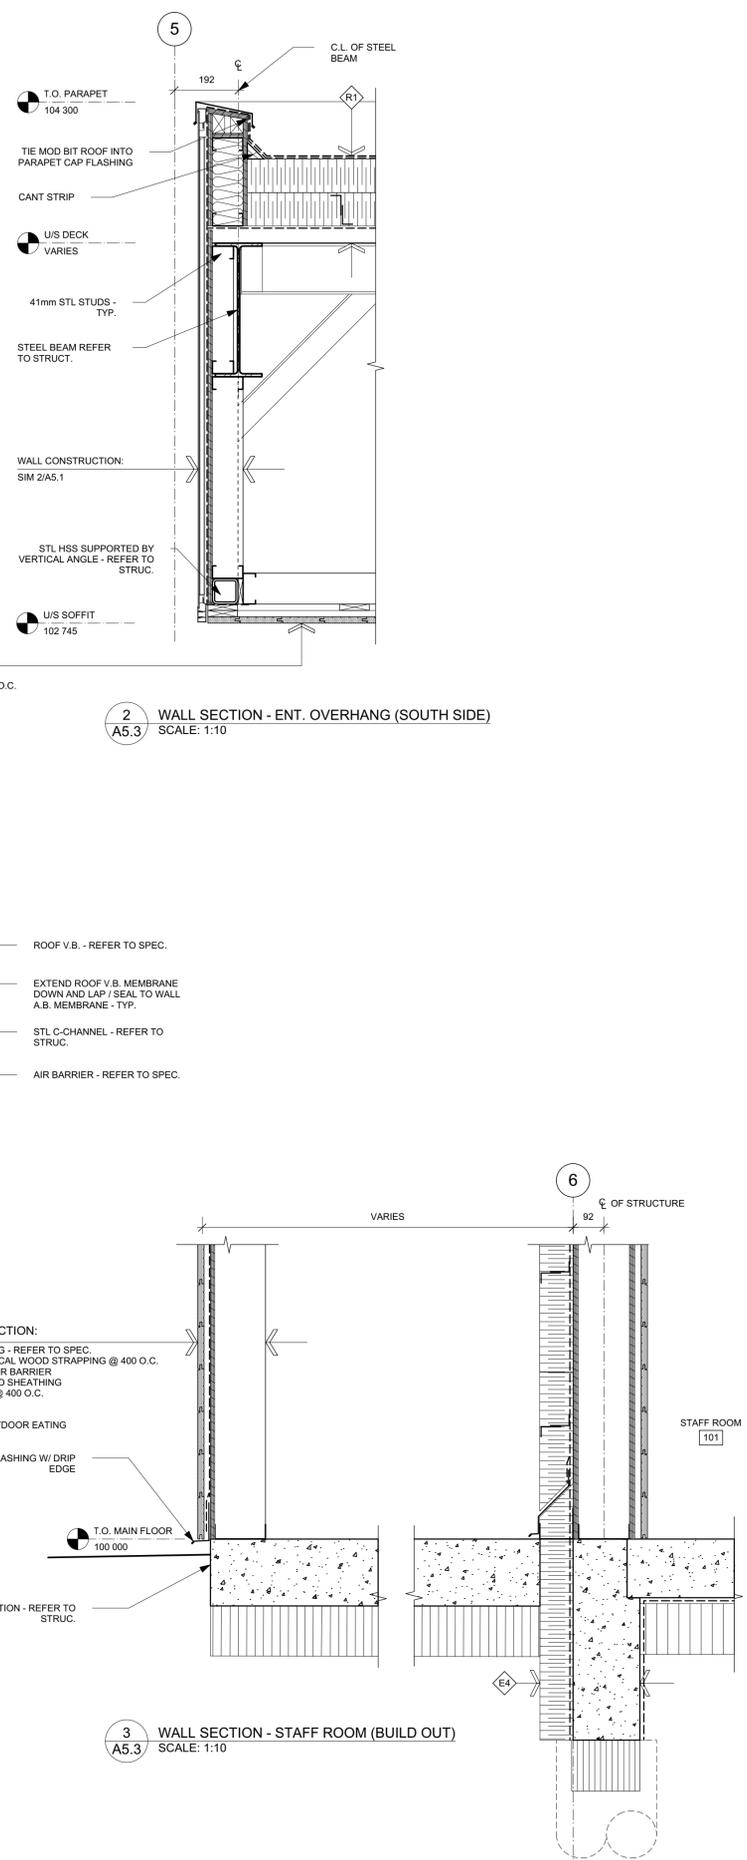

NO.	DATE	REVISION / ISSUANCE
3	-	-
2	-	-
1	-	-
0	21.10.29	- ISSUED FOR CONSTRUCTION

architecture inc.  
130 Fort Street, Suite 103 Winnipeg, Manitoba R3C 1C7 204 318 2010

ST. VITAL PARK  
GARAGE & STAFF HOUSE  
190 RIVER ROAD

WALL SECTIONS & DETAILS

Project No.	20105
Date	21.10.29

A5.3