



PLAN

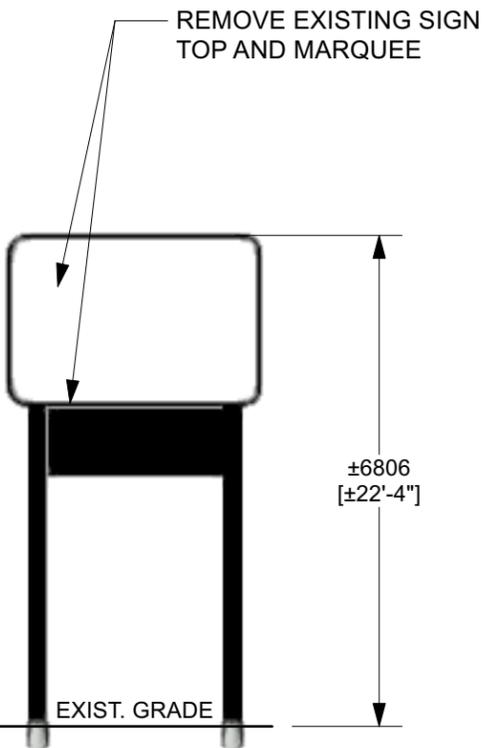


ELEVATION


1
L2
EXISTING SIGN
Scale: 1:100

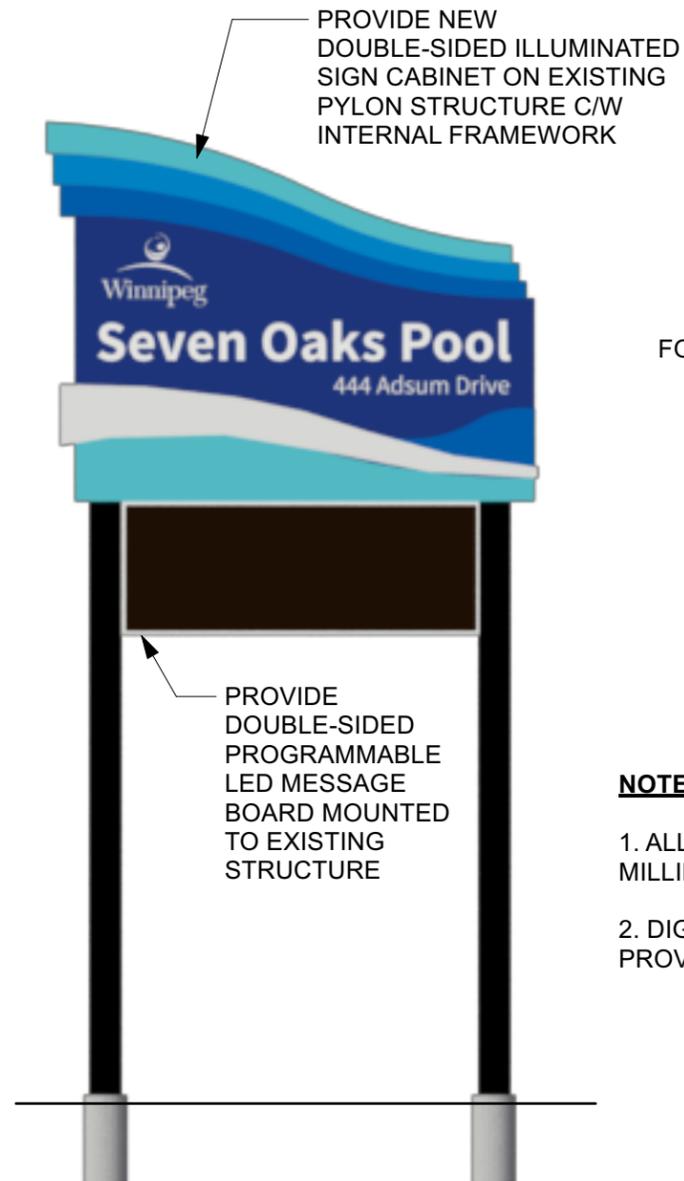

2
L2
WEST ELEVATION
Scale: 1:50

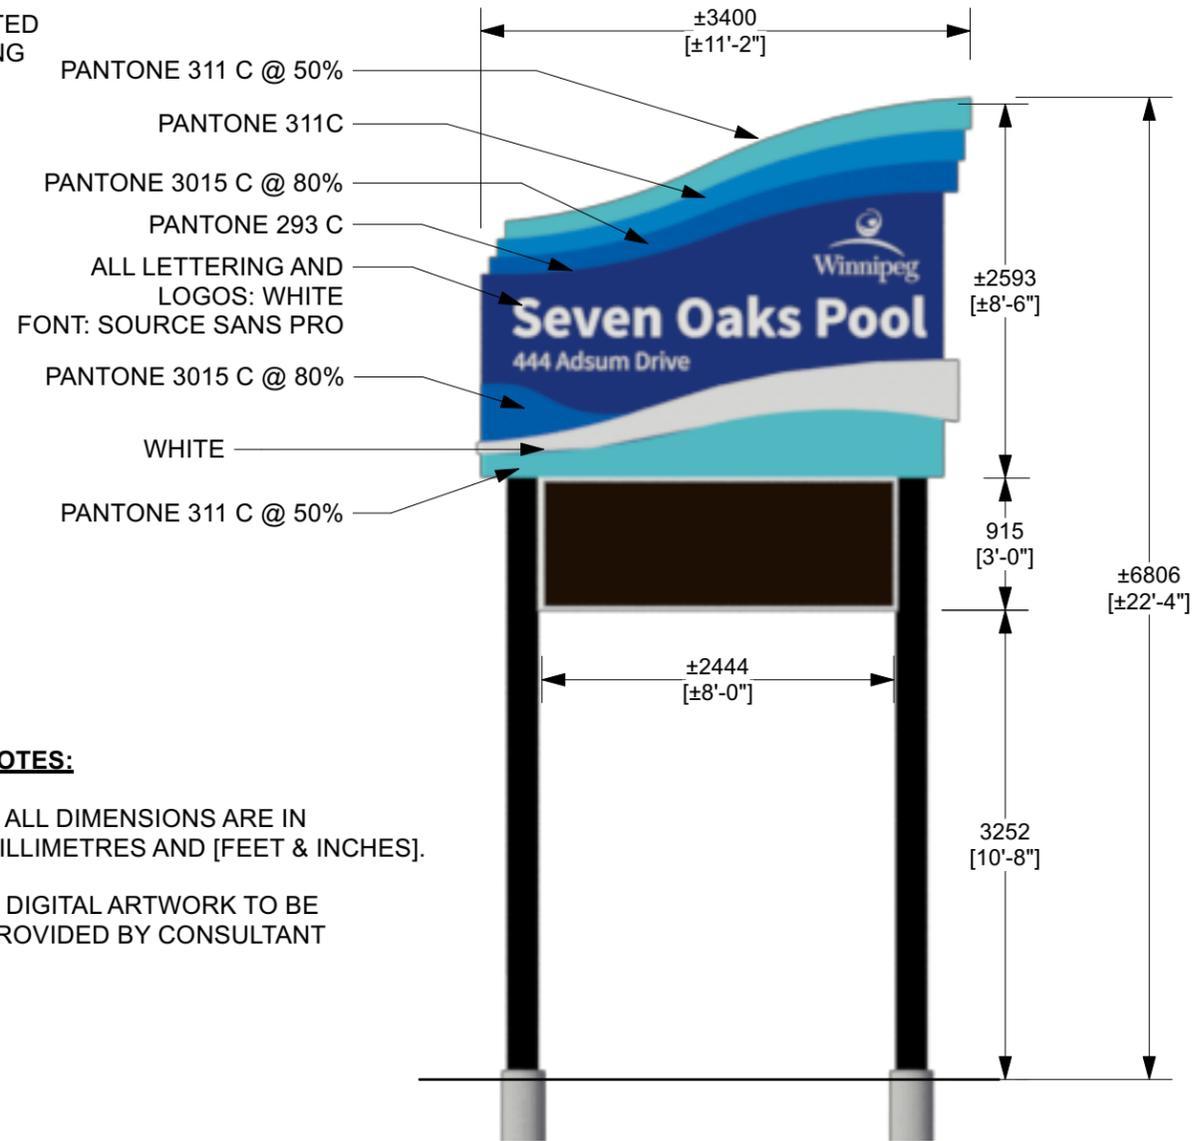

3
L2
EAST ELEVATION
Scale: 1:50

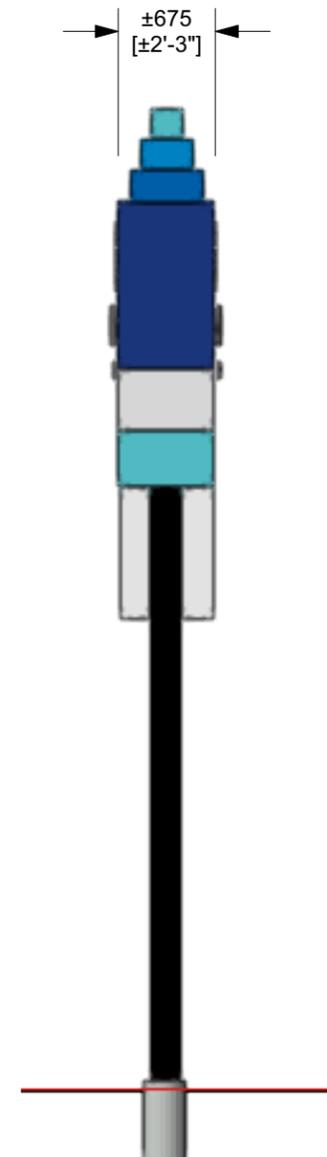


4
L2
NORTH ELEVATION
Scale: 1:50

NOTES:

1. ALL DIMENSIONS ARE IN MILLIMETRES AND [FEET & INCHES].
2. DIGITAL ARTWORK TO BE PROVIDED BY CONSULTANT

THIS DRAWING MUST NOT BE SCALED.
 THE GENERAL CONTRACTOR SHALL VERIFY ALL DIMENSIONS, DATUMS AND LEVELS PRIOR TO COMMENCEMENT OF WORK. ALL ERRORS AND OMISSIONS TO BE REPORTED IMMEDIATELY TO THE LANDSCAPE ARCHITECT.
 VARIATIONS & MODIFICATIONS TO WORK SHOWN ON THESE DRAWINGS SHALL NOT BE CARRIED OUT WITHOUT WRITTEN PERMISSION FROM THE LANDSCAPE ARCHITECT.
 THIS DRAWING IS THE EXCLUSIVE PROPERTY OF THE LANDSCAPE ARCHITECTS AND CAN BE REPRODUCED ONLY WITH THE PERMISSION OF THE LANDSCAPE ARCHITECTS, IN WHICH CASE THE REPRODUCTION MUST BEAR THEIR NAME AS LANDSCAPE ARCHITECTS.

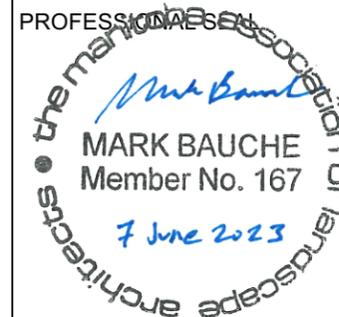

PROJECT TITLE
SEVEN OAKS POOL SIGN REPLACEMENT
 434-464 ADSUM DR., WINNIPEG, MB
 SHEET TITLE
SIGN ELEVATIONS

DRAWN	MB
REVIEWED	
SCALE	1:50
PROJECT NO.	21-045
DRAWING NO.	L2

2022-11-04