



1 FOUNDATION PLAN
1 : 20

DESIGN LOADS:
DEAD LOAD = SELF WEIGHT
LIVE LOAD = 4.8 kPa
SNOW LOAD = 1.72 kPa

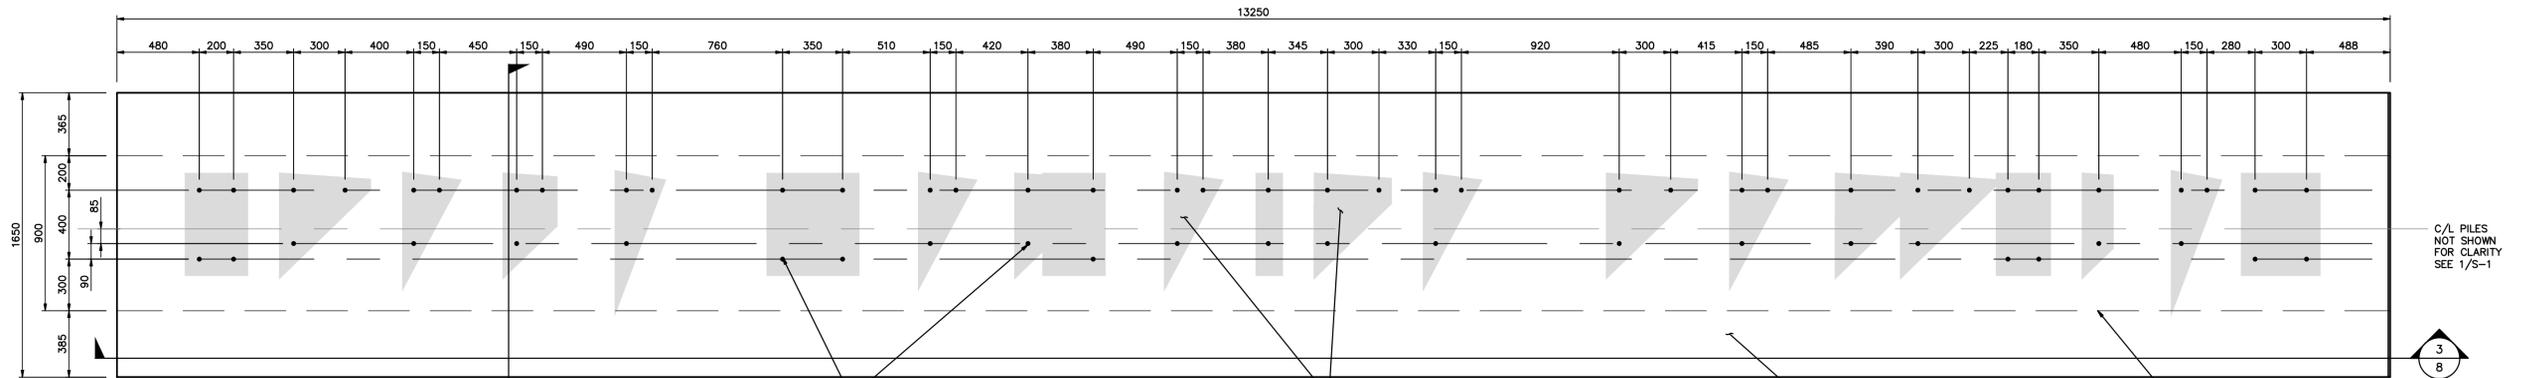

2 DOWEL PLAN LAYOUT
1 : 20

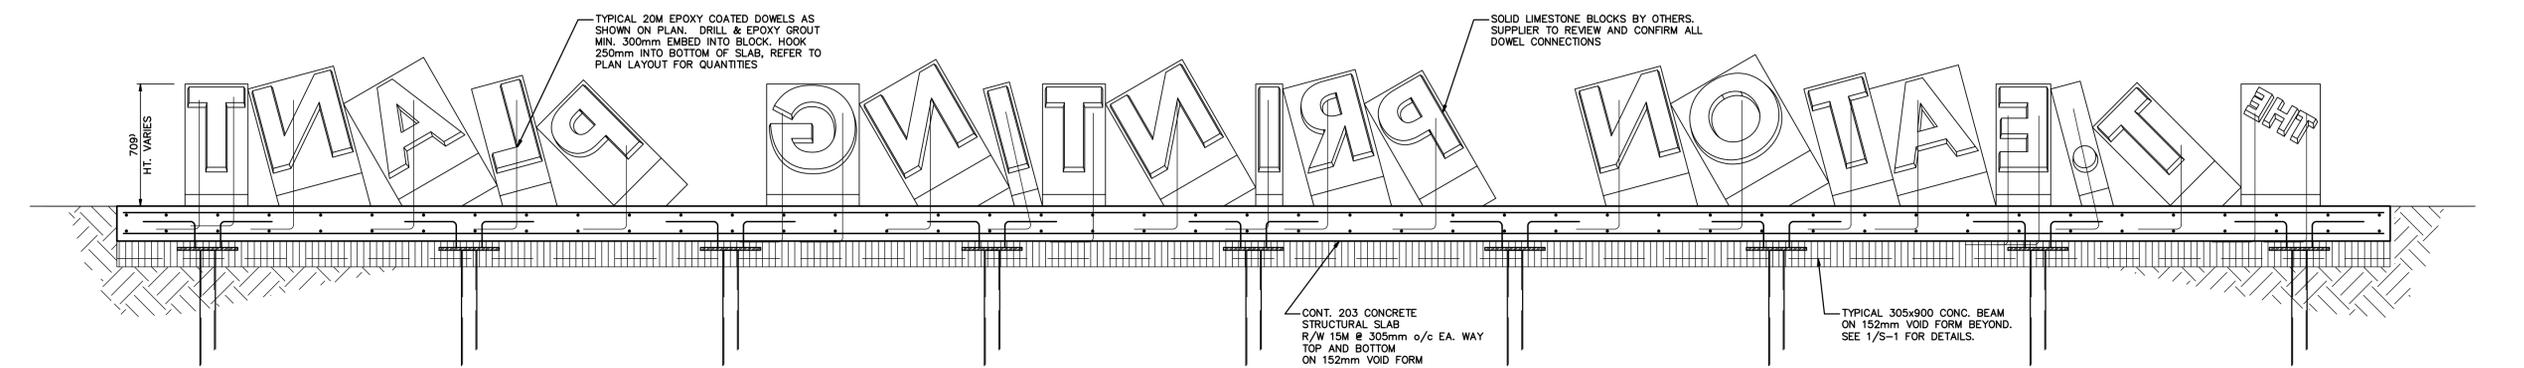

3 ELEVATION
1 : 20

ENGINEERS GEOSCIENTISTS MANITOBA
Certificate of Authorization
Wolfrom Engineering Ltd.
No. 1166
WOLFROM ENGINEERING LTD.
WWW.WOLFROMENG.COM

NOTE: These design documents are prepared solely for the use by the party with whom the design professional has entered into a contract and there are no representations or warranties made by the design professional to any party with whom the design professional has not entered into a contract.

LOCATIONS APPROVED UNDERGROUND STRUCTURES		G.B.M. ELEV.
SIGNED BY:	DATE:	
SUPV UG STRUCTURES		
LOCATION OF UNDERGROUND STRUCTURES AS SHOWN ARE BASED ON THE BEST INFORMATION AVAILABLE BUT NO GUARANTEE IS GIVEN THAT ALL EXISTING UTILITIES ARE SHOWN OR THAT THE GIVEN LOCATIONS ARE EXACT CONFIRMATION OF EXISTENCE AND EXACT LOCATION OF ALL SERVICES MUST BE OBTAINED FROM THE INDIVIDUAL UTILITIES BEFORE PROCEEDING		
NO.	ISSUED FOR CONSTRUCTION	DATE
0	ISSUED FOR CONSTRUCTION	12-13-2023
NO.	REVISIONS	DATE

HTFC
PLANNING & DESIGN
300-111 Bernhart Ave. Winnipeg, MB R2B 0K3
PH: (204) 944-9987

DESIGNED BY: JLG
CHECKED BY: JLG
DRAWN BY: JLG
APPROVED BY: JLG

HOR. SCALE: AS NOTED
VERTICAL: AS NOTED

RELEASED FOR CONSTRUCTION: 12-11-2023

ENGINEER OF MANITOBA
Gregory Greedy
Member 35022
2023-12-13
REGISTERED PROFESSIONAL ENGINEER

CONSULTANT A/C/D DWG. NO.
W23278 - S.2

THE CITY OF WINNIPEG
PLANNING, PROPERTY AND DEVELOPMENT
PLANNING AND URBAN DESIGN DIVISION

Winnipeg

EAST EXCHANGE - OSEREDOK PARK & WATERFRONT LETTERS

FOUNDATION PLAN & ELEVATION

CITY DRAWING NUMBER: SHEET 8 OF 9
BID NO. 1035-2023