



1 FRONT ELEVATION TRUE VIEW & BLOCK IDENTIFICATION
SCALE : 1:20

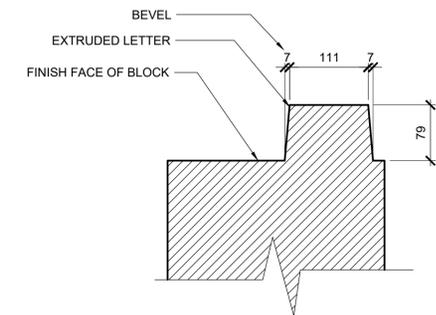


2 TYP. LETTER PROFILE
SCALE : 1:5

NOTE:
1. AN AUTOCAD 3D MODEL OF THE TYNDAL STONE LETTERS WILL BE PROVIDED TO CONTRACTOR.

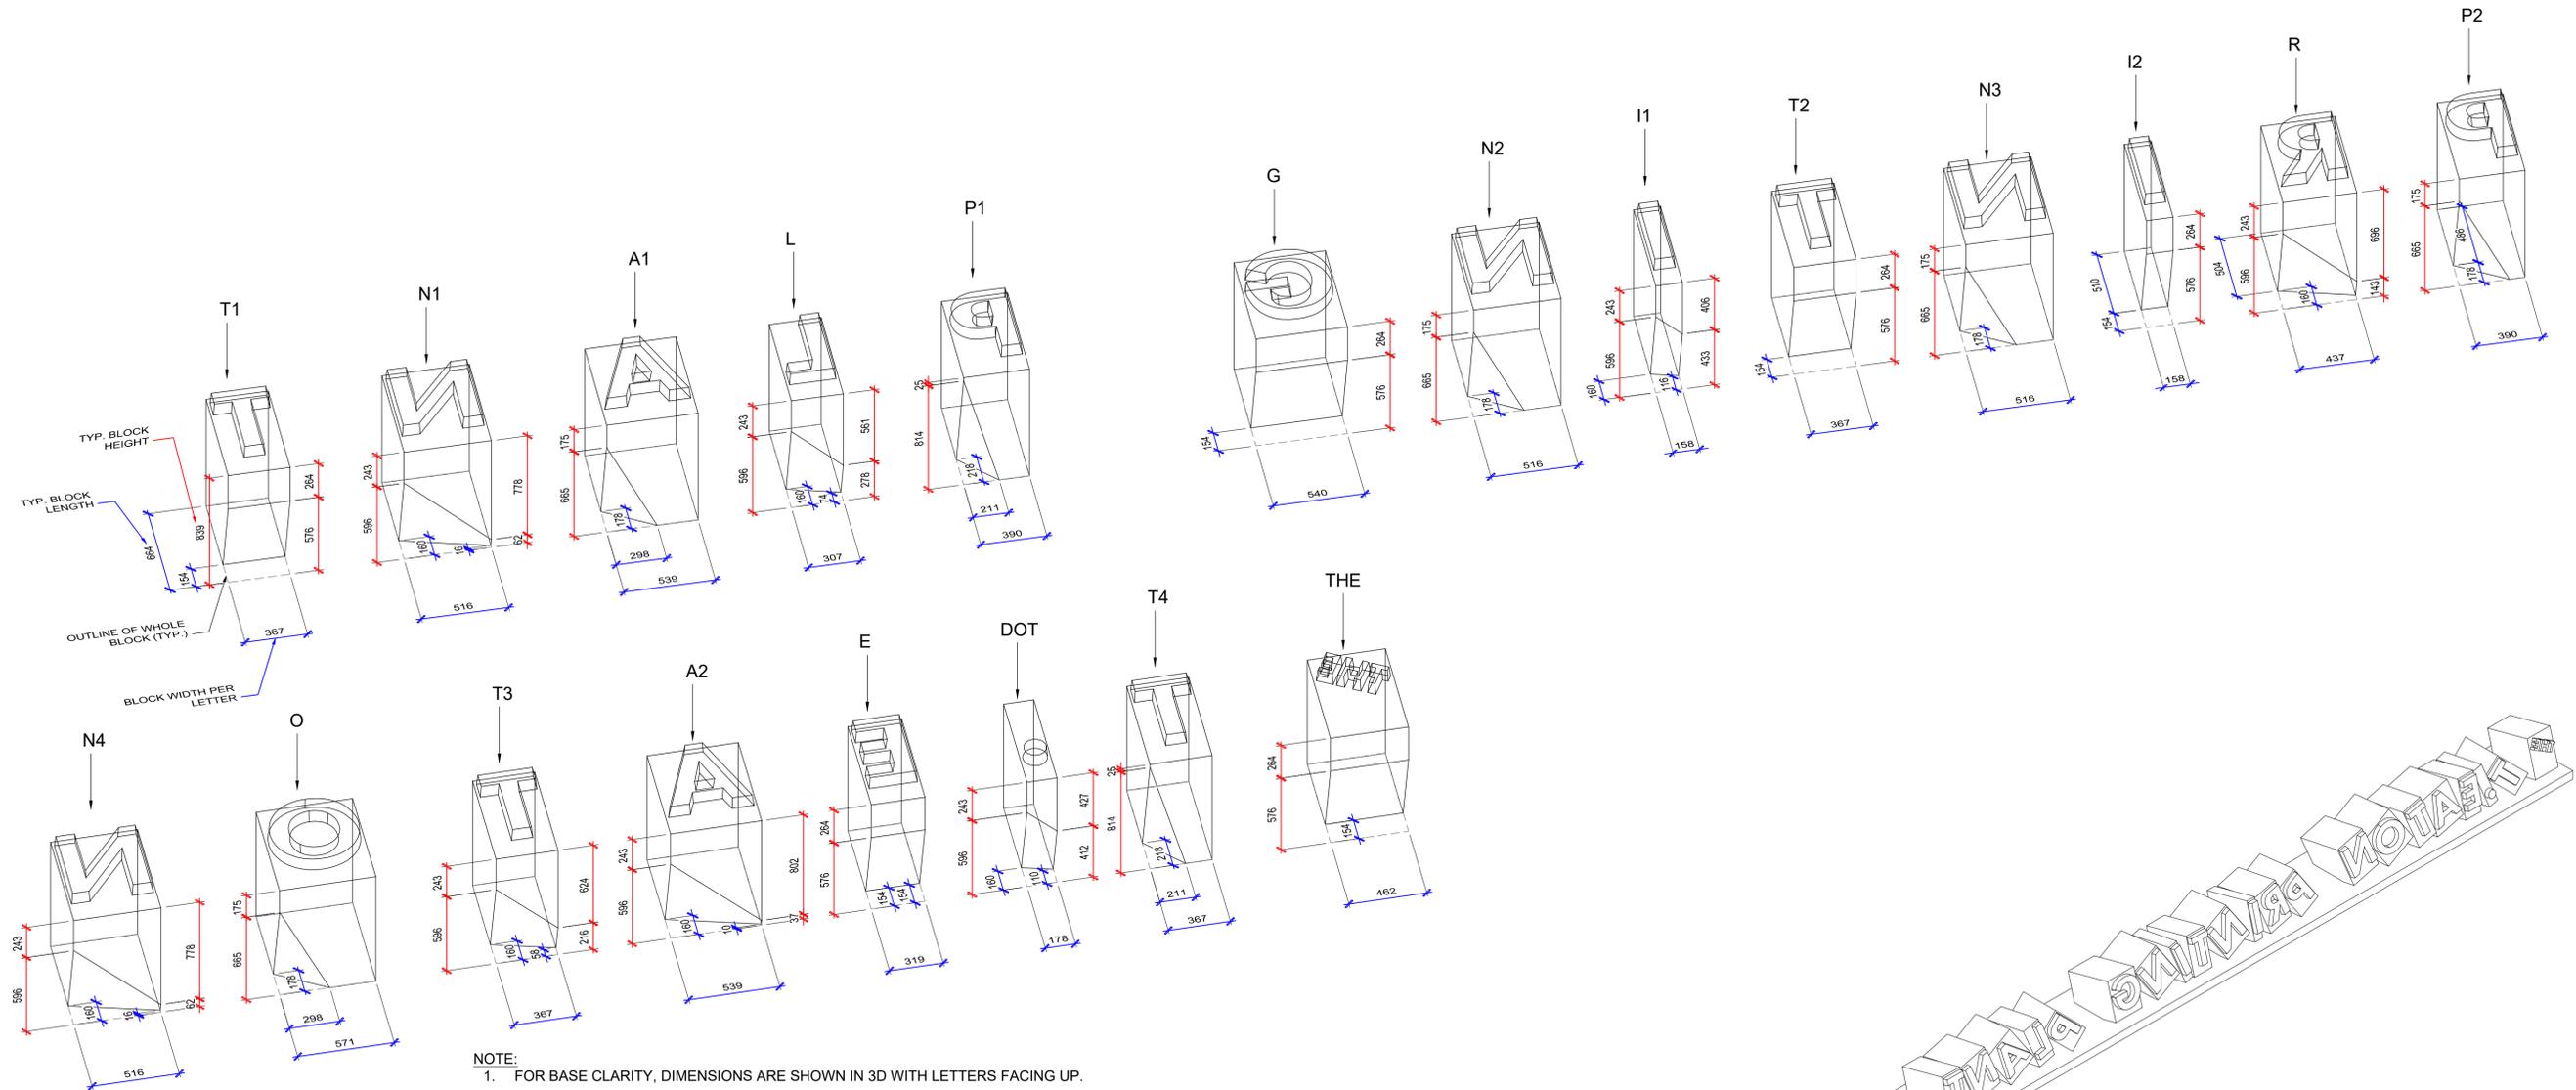

3 ISOMETRIC & SCHEDULE OF TYNDAL STONE BLOCKS
SCALE : 1:20

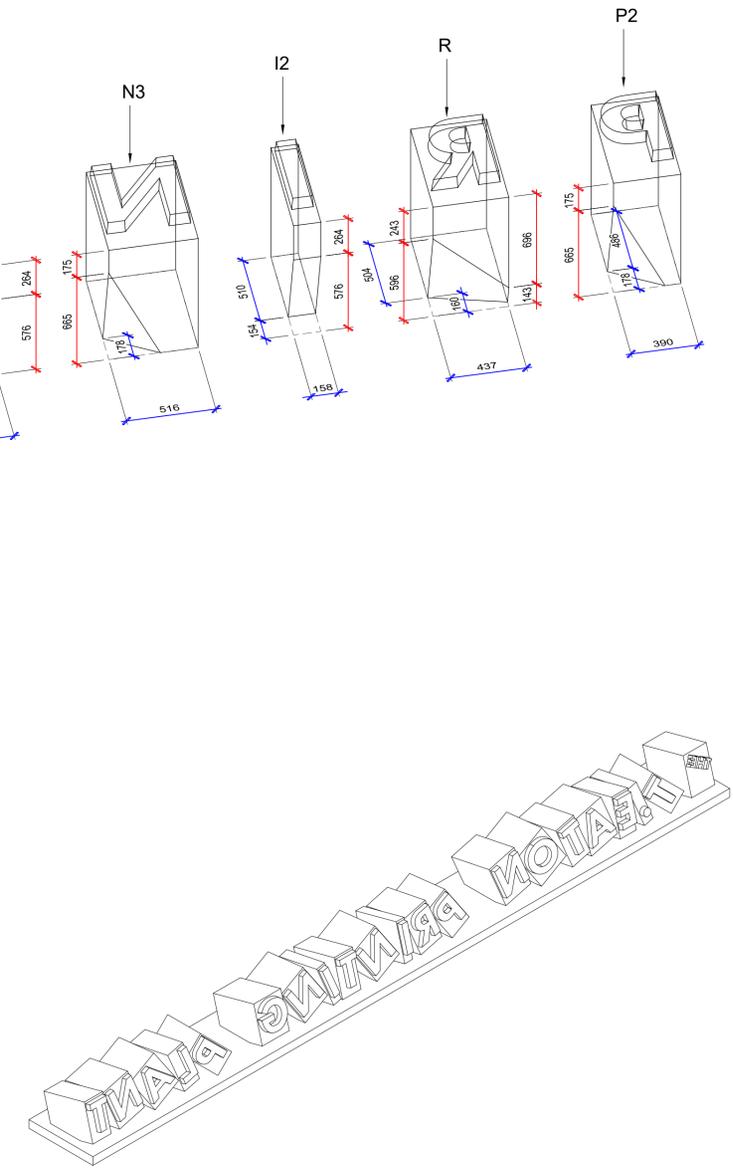

4 ISOMETRIC VIEW
SCALE : NTS

NOTE: These design documents are prepared solely for the use by the party with whom the design professional has entered into a contract and there are no representations of any kind made by the design professional to any party with whom the design professional has not entered into a contract.

| | | | | | |
|--|--|---|---|---|---|
| LOCATIONS APPROVED UNDERGROUND STRUCTURES SIGNED BY: _____ DATE: _____ SUPV U/G STRUCTURES _____ LOCATION OF UNDERGROUND STRUCTURES AS SHOWN ARE BASED ON THE BEST INFORMATION AVAILABLE BUT NO GUARANTEE IS GIVEN THAT ALL EXISTING UTILITIES ARE SHOWN OR THAT THE GIVEN LOCATIONS ARE EXACT CONFIRMATION OF EXISTENCE AND EXACT LOCATION OF ALL SERVICES MUST BE OBTAINED FROM THE INDIVIDUAL UTILITIES BEFORE PROCEEDING | G.M. ELEV. | 500-115 St. James Street East, Winnipeg, MB R2S 0R5 PH: (204) 581-1907 | ENGINEER'S SEAL JAMES HUDSON Member No. 186 2023-12-13 Manitoba Association of Architects | THE CITY OF WINNIPEG PLANNING, PROPERTY AND DEVELOPMENT PLANNING AND URBAN DESIGN DIVISION EAST EXCHANGE - OSEREDOK PARK & WATERFRONT LETTERS WATERFRONT LETTERS DETAILS 2 | CITY DRAWING NUMBER SHEET 6 OF 9 |
| | DESIGNED BY: JH DRAWN BY: JH HOR SCALE: AS NOTED VERTICAL SCALE: AS NOTED | | CHECKED BY: JH APPROVED BY: JH RELEASED FOR CONSTRUCTION | | CONSULTANT ACAD DWG. NO. L2.4 |
| NO. 0 REVISIONS DATE 12-13-2023 BY JH | DATE 12-13-2023 BY JH | DATE 12-13-2023 | DATE - | | |