

Typical Scupper

Typical Fastening Bar

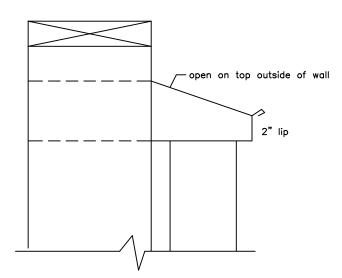


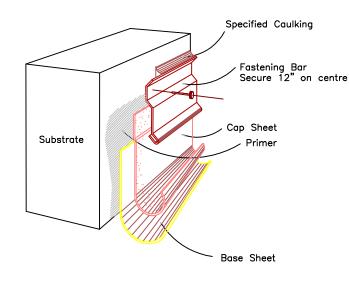

Notes:

Scupper shall be 4 sided through parapet Scupper shall be minmum 8" wide x 6" high


New Parapet (above glass blocks)

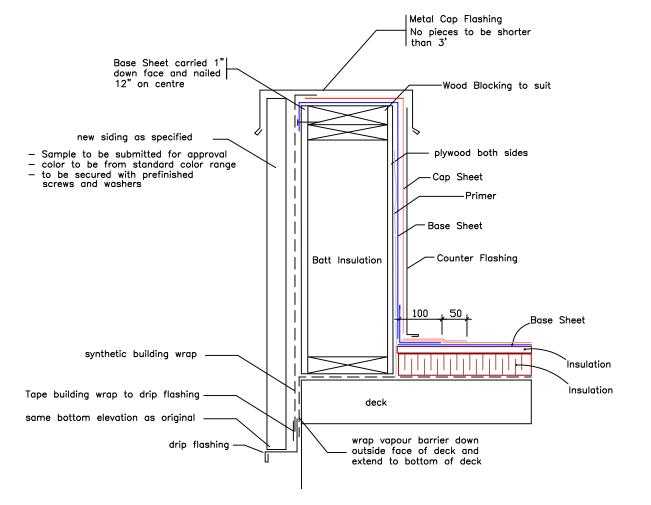

Prefinished steel 3/4" metal return closed face rainwater leader up to roof extend lower end 2" into tube section on face of rainwater leader structure 3/8" anchor bolt steel tube section to fit 4" x 4" down pipe accommodate 2"x10"x1/4" steel strap weld to tube section (3 required) Note: Steel down pipes are to be powder coated. Color required to to be chosen by the Consultant or Owner. 0 elded joint œ 12, bottom of exterior wall finish bottom of exterior wall finish FRONT ELEVATION SIDE ELEVATION

Structural Down Pipes

Remaining Parapet Construction

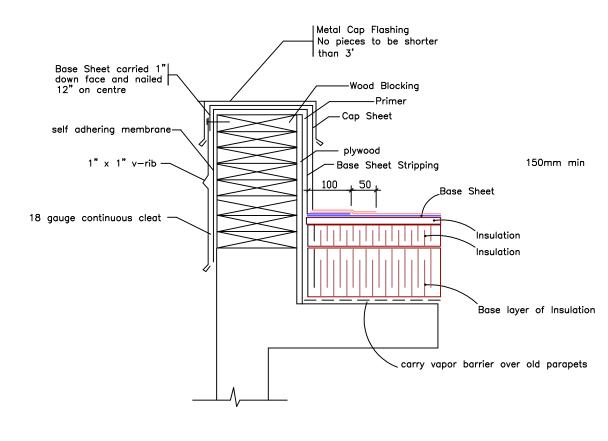

Agassiz Consulting Group Ltd. Box 41, Warren, Manitoba R0C 3E0

Office Phone: (204) 383-5538

Project: Century Arena 1377 Clarence Avenue Winnipeg, MB

Date: March 6, 2023

Drawing No. D-1

File no: 3590-23

Scale: NTS