

A1 SIZE 23.4" x 33.1" (594mm x 841mm)



THE CITY OF WINNIPEG

PUBLIC WORKS DEPARTMENT

ENGINEERING DIVISION

CITY OF WINNIPEG

2025 INDUSTRIAL STREETS

RUPERT AVENUE

AND VARIOUS OTHER LOCATIONS



TENDER NO. 168-2025

DRAWING NO.

CT-00
CT-01
CT-02
CT-03
CT-04
CT-05
CT-06
CT-07
CT-08
CT-09
CT-10
CT-11
CT-12
CT-13
CT-14
CT-15
CT-16
CT-17

DRAWING NAME/TITLE

COVER PAGE AND PLAN LOCATION
BANGOR AVENUE & ORANGE STREET - STAGING
BEACON STREET, OWENA STREET, RUPERT AVENUE & SHERWIN ROAD - STAGING
BANGOR AVENUE - ST. JAMES STREET TO STATION 0+205
BANGOR AVENUE - STATION 0+205 TO STATION 0+335
BANGOR AVENUE - STATION 0+335 TO STATION 0+465
BANGOR AVENUE - STATION 0+465 TO NOTRE DAME AVENUE
ORANGE STREET - DUBLIN AVENUE TO STATION 0+215
ORANGE STREET - STATION 0+215 TO BANGOR AVENUE
BEACON STREET - ALEXANDER AVENUE TO LOGAN AVENUE
OWENA STREET - LOGAN AVENUE TO STATION 0+160
OWENA STREET - STATION 0+160 TO HENRY AVENUE
RUPERT AVENUE - MAIN STREET TO STATION 0+195
RUPERT AVENUE - STATION 0+195 TO LILY STREET
RUPERT AVENUE - GEOMETRIC AND CONCRETE JOINT PLAN
NOTRE DAME AT SHERWIN ROAD - TRANSIT IMPROVEMENTS
BROOKSIDE CEMETERY - SITE PLAN AND PROPOSED WORK
BROOKSIDE CEMETERY - ROAD LAYOUT AND DRAINAGE

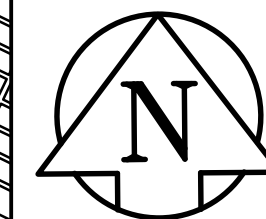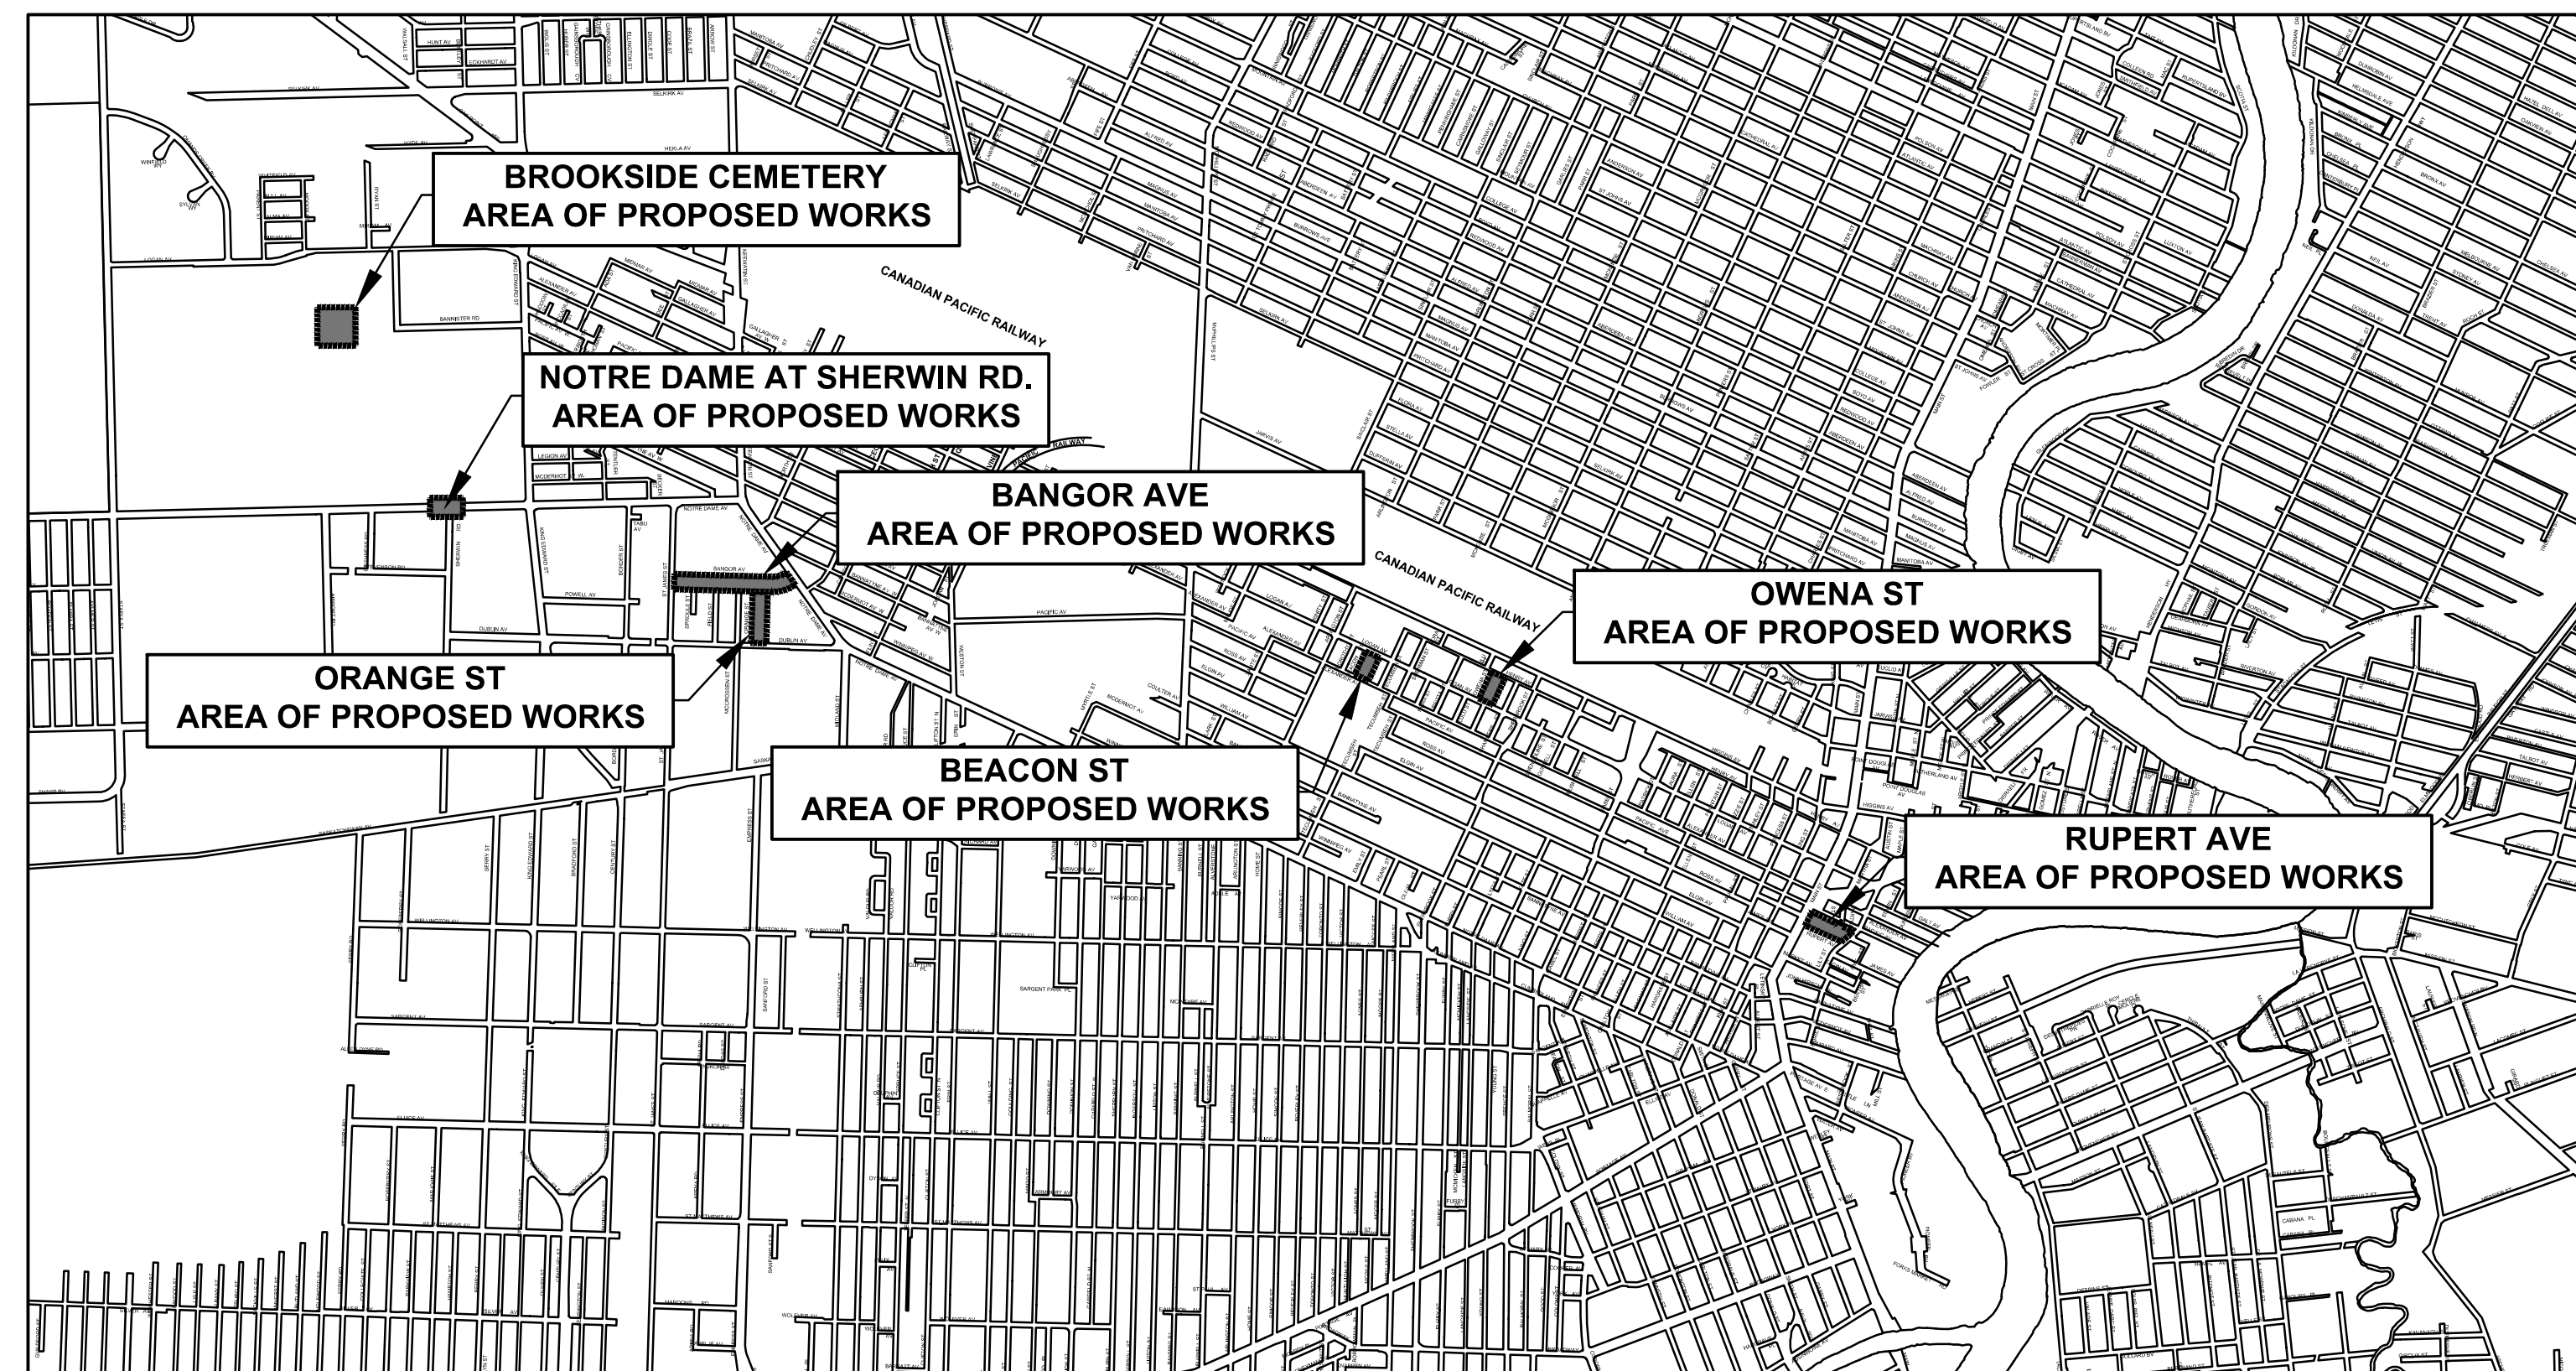

AECOM FILE NAME: 168-2025_Drawing_CT-00-RA - Title Sheet.dwg Saved By: findlays



RELEASED FOR CONSTRUCTION BY:

STREETS PROJECT ENGINEER

DATE

COVER SHEET AND LOCATION PLAN	
CITY DRAWING NO.	REV A
CONSULTANT NO. CT-00.dwg	