




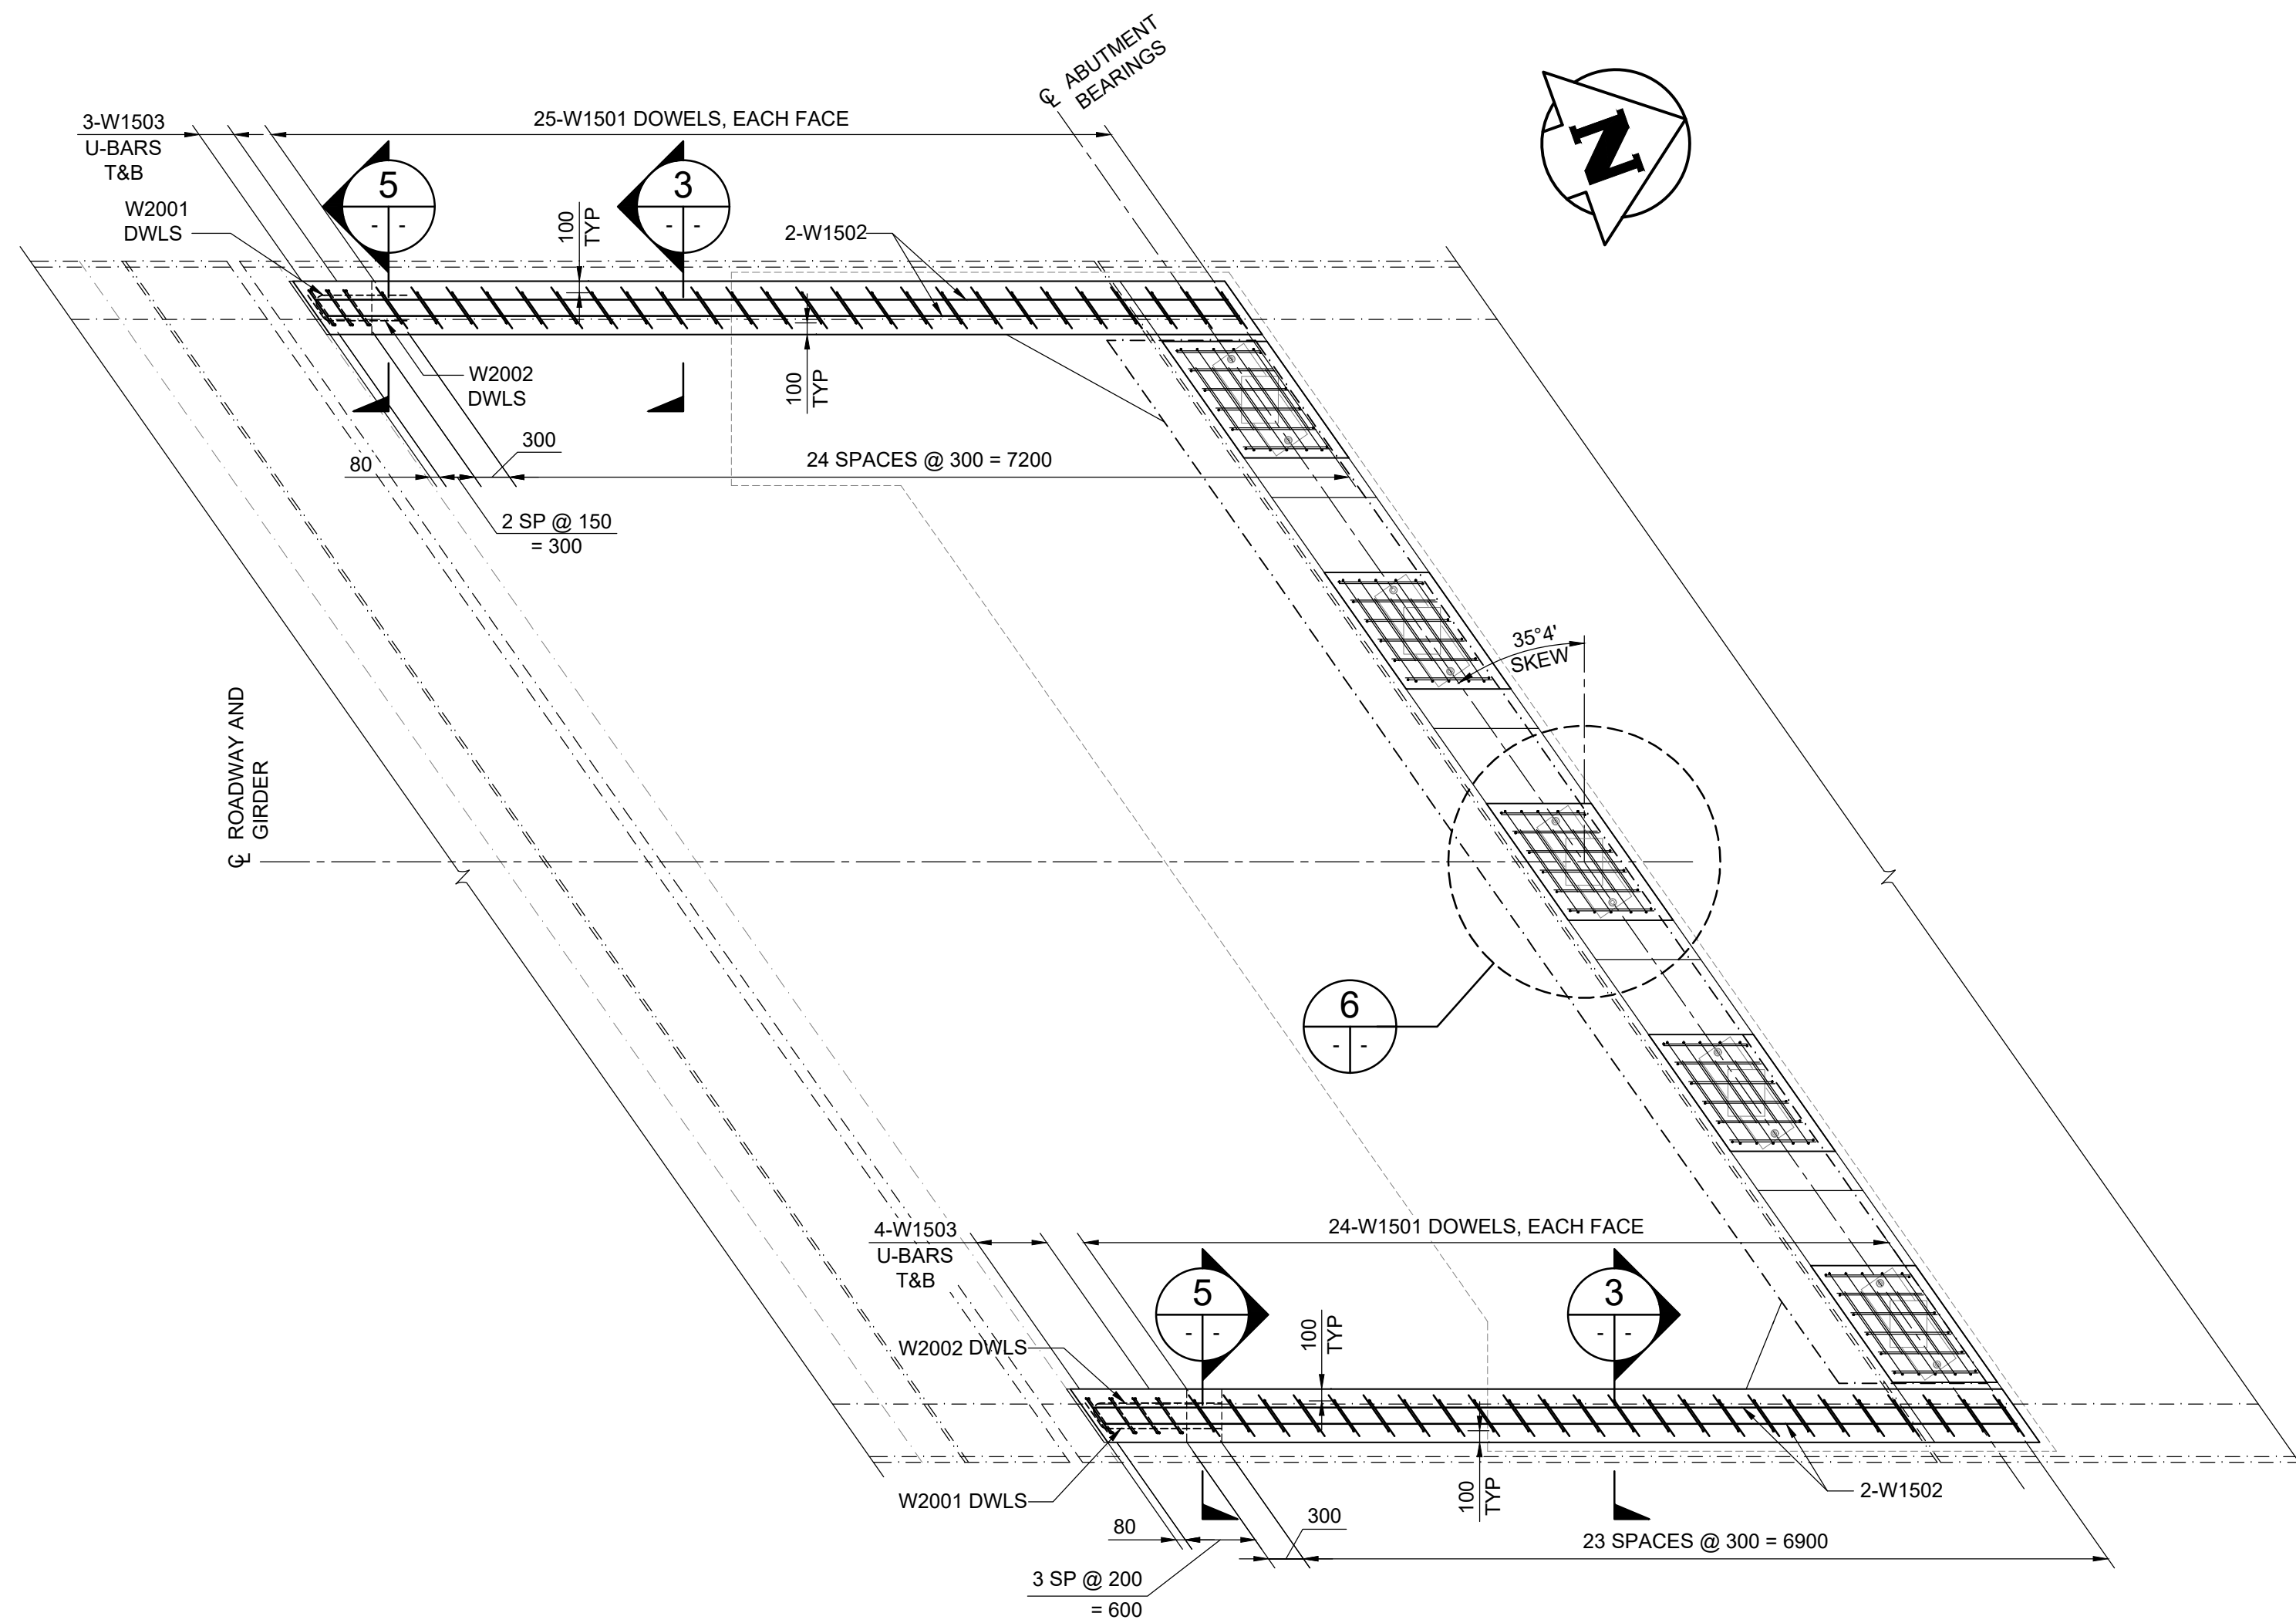


1 PLAN OF ABUTMENT S-0
1 : 50

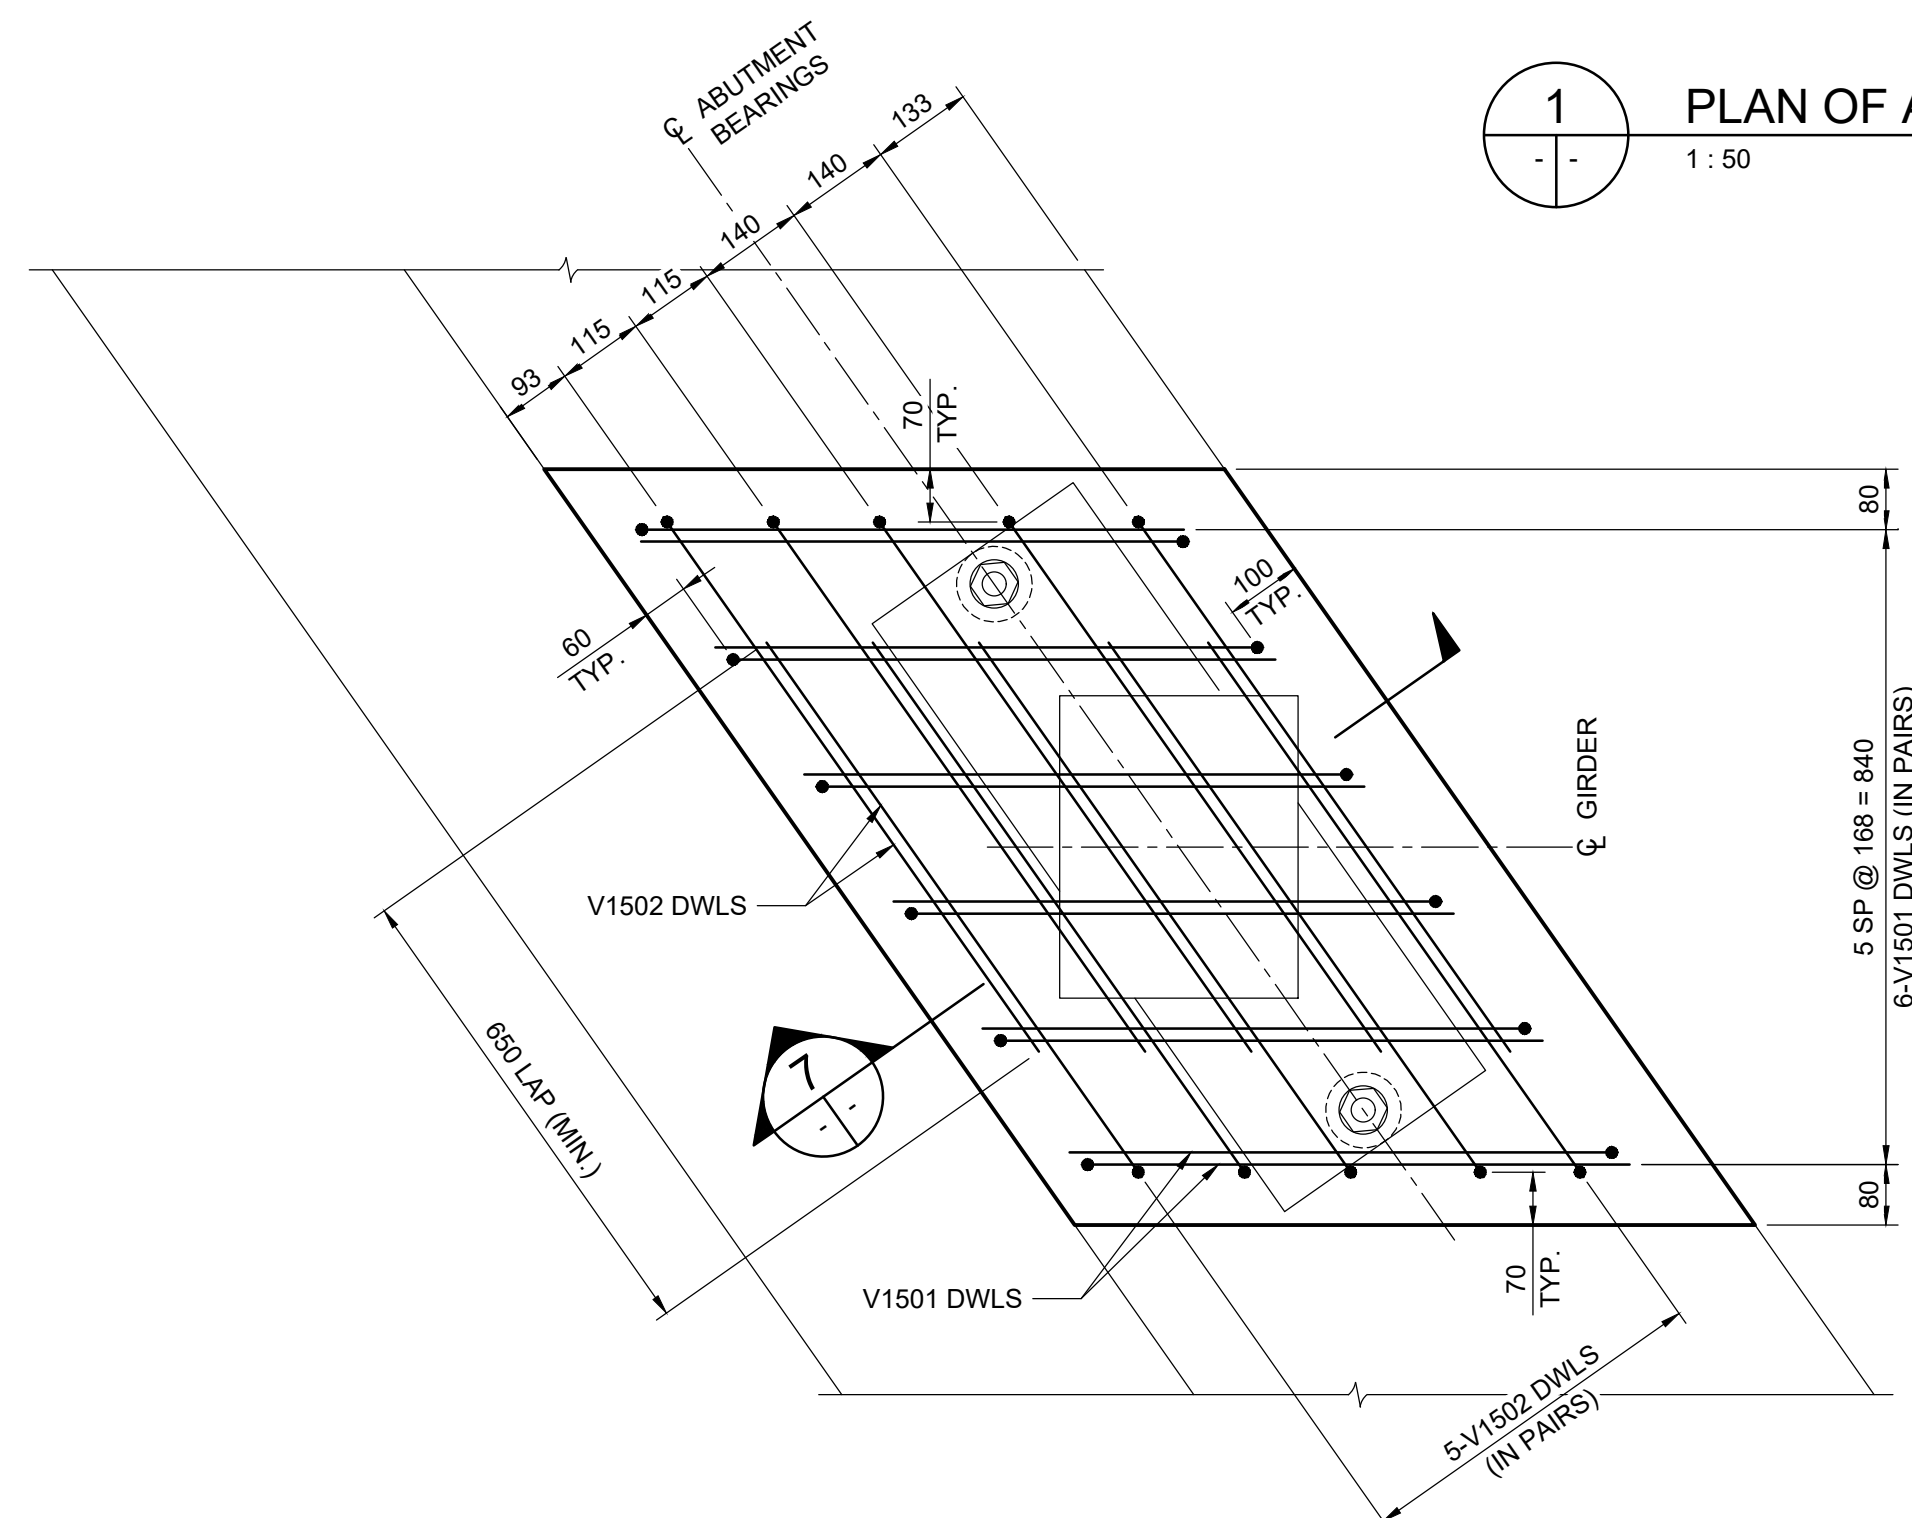


6 PLAN - PEDESTAL REINFORCING
1 : 10
- 5 LOCATIONS AS SHOWN

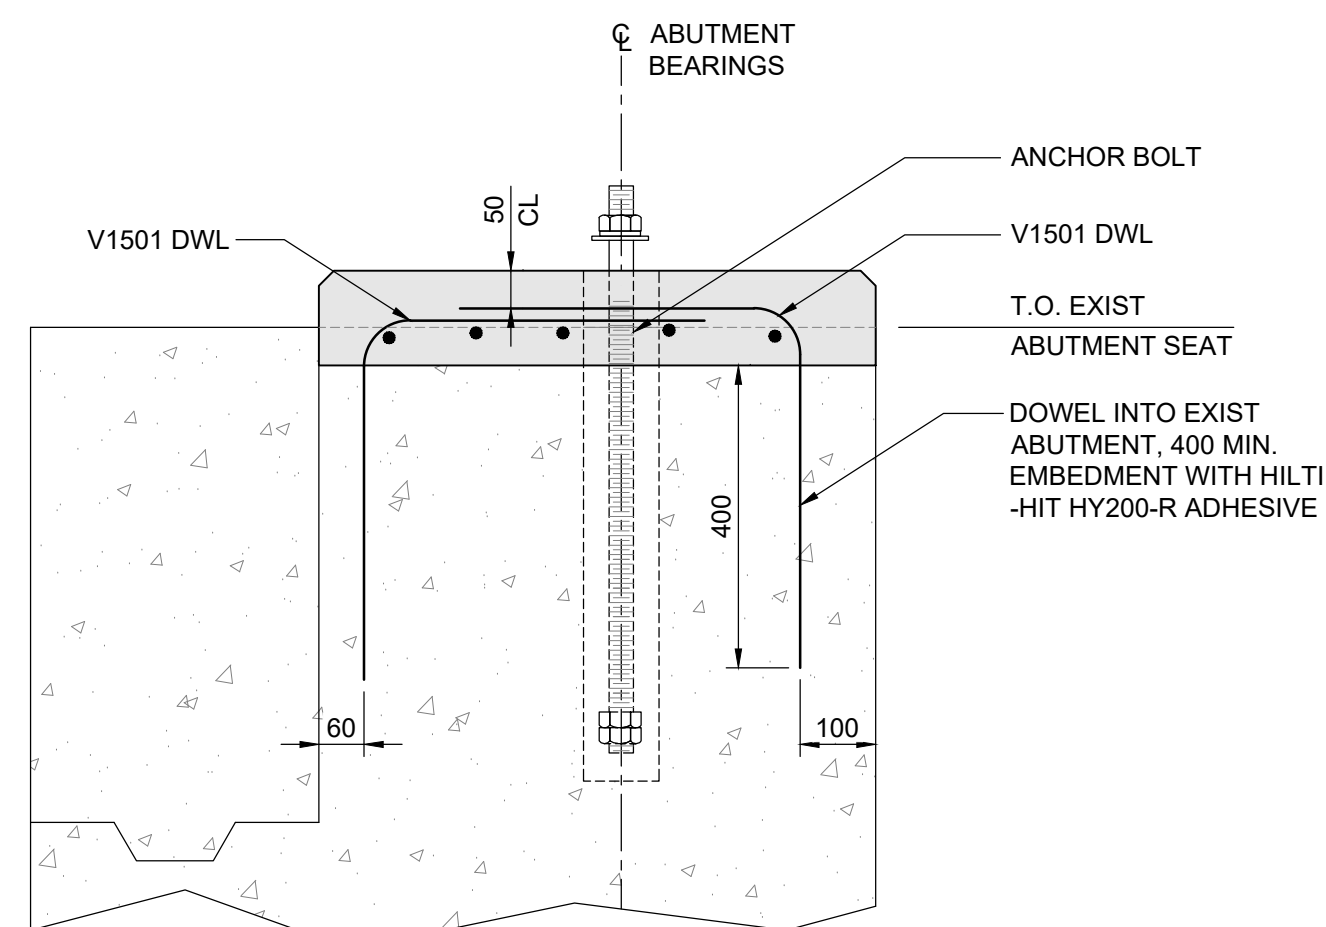


7 SECTION
1 : 10

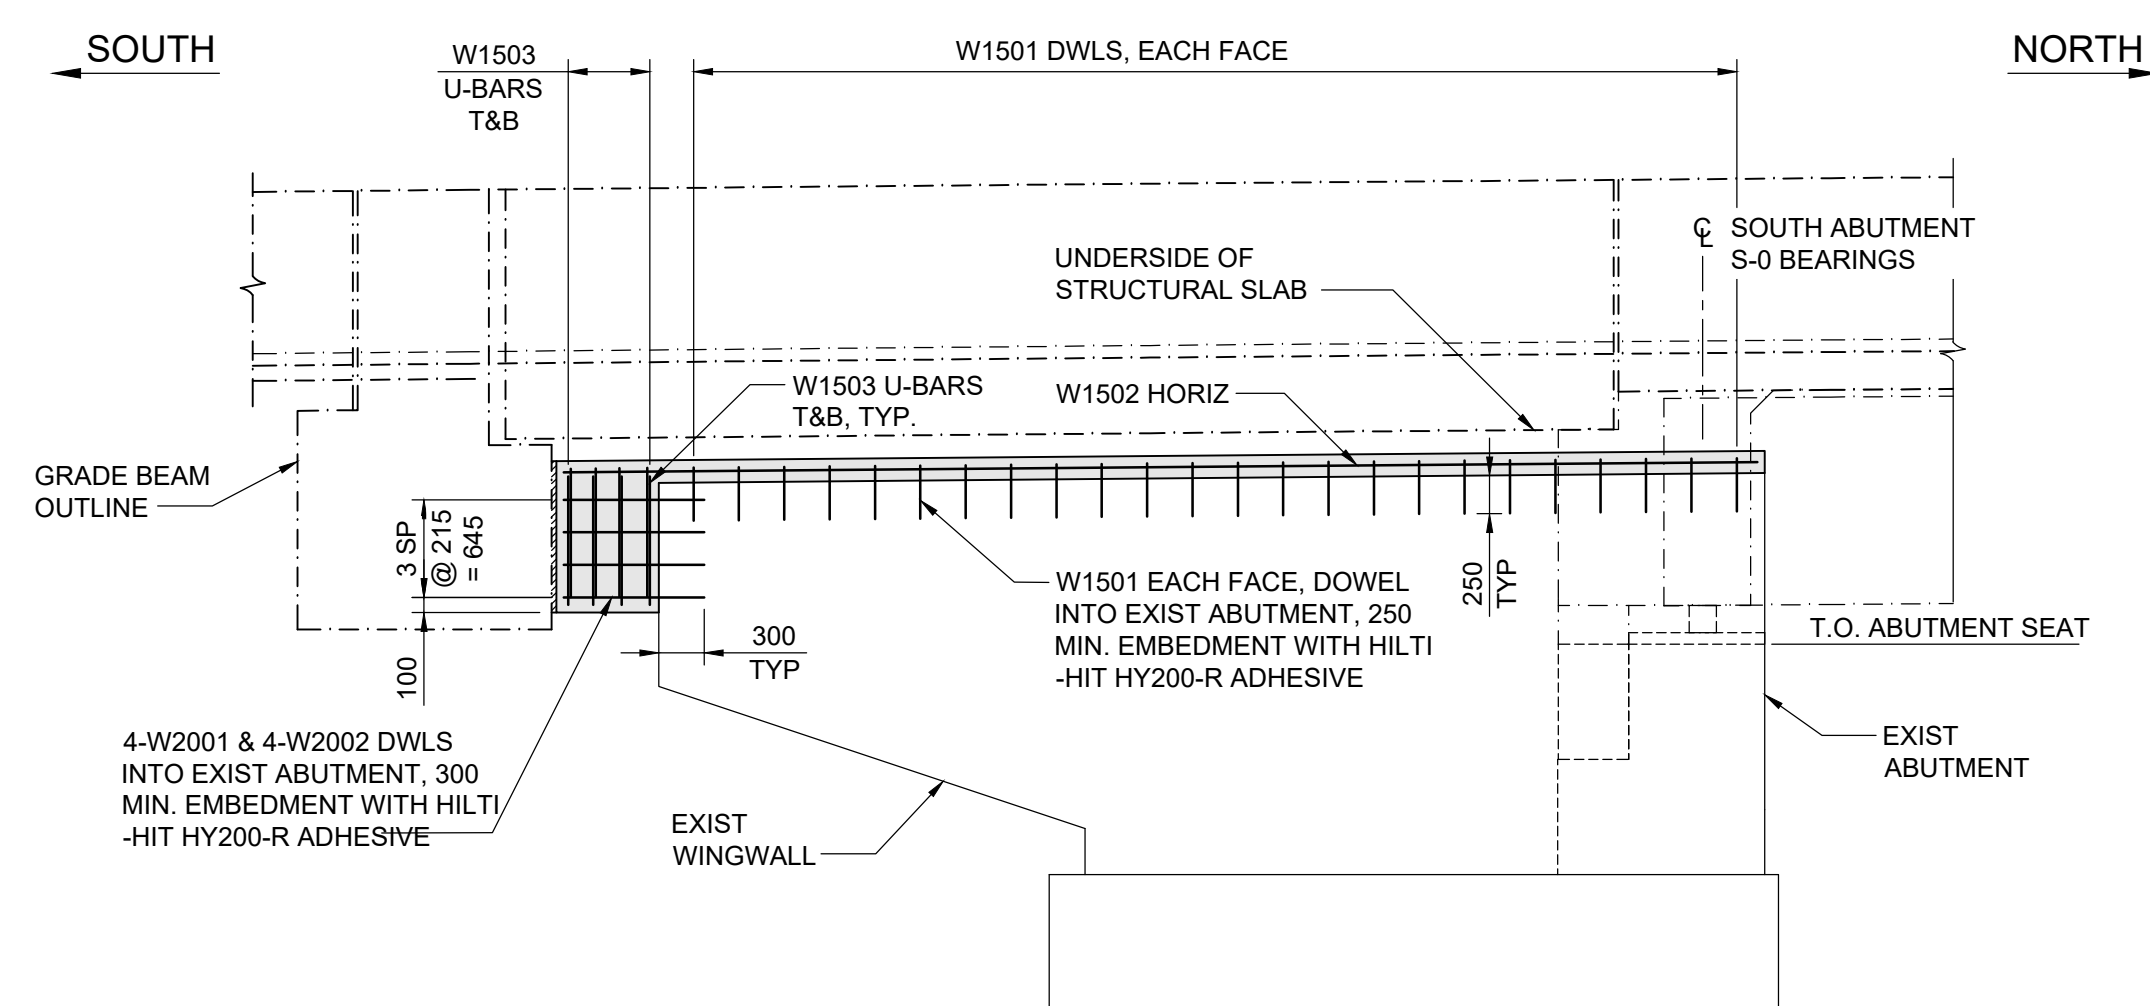


2 ABUTMENT S-0 - EAST ELEVATION
1 : 50

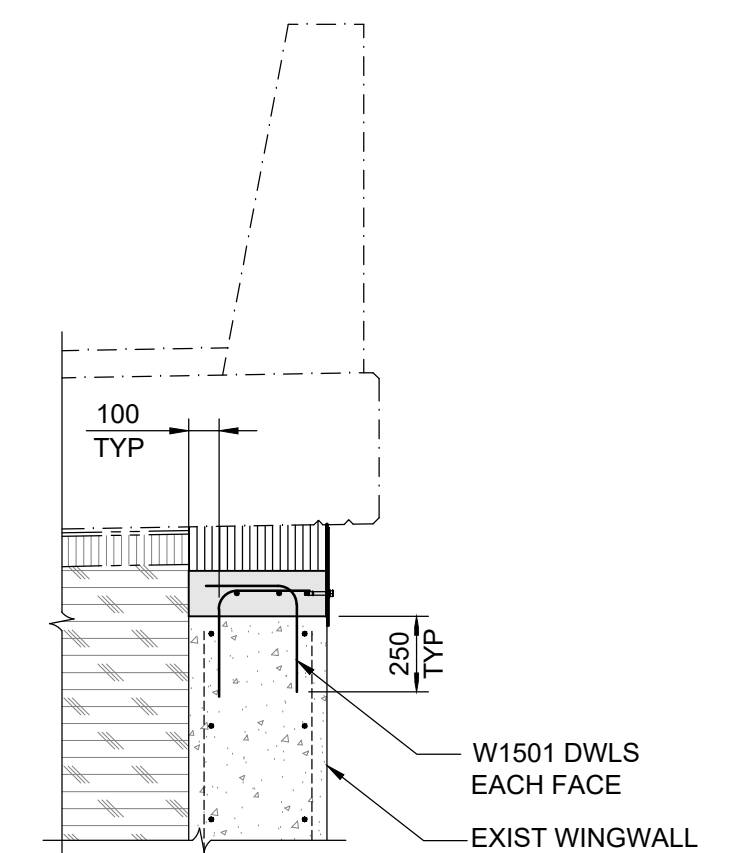

3 SECTION
1 : 25

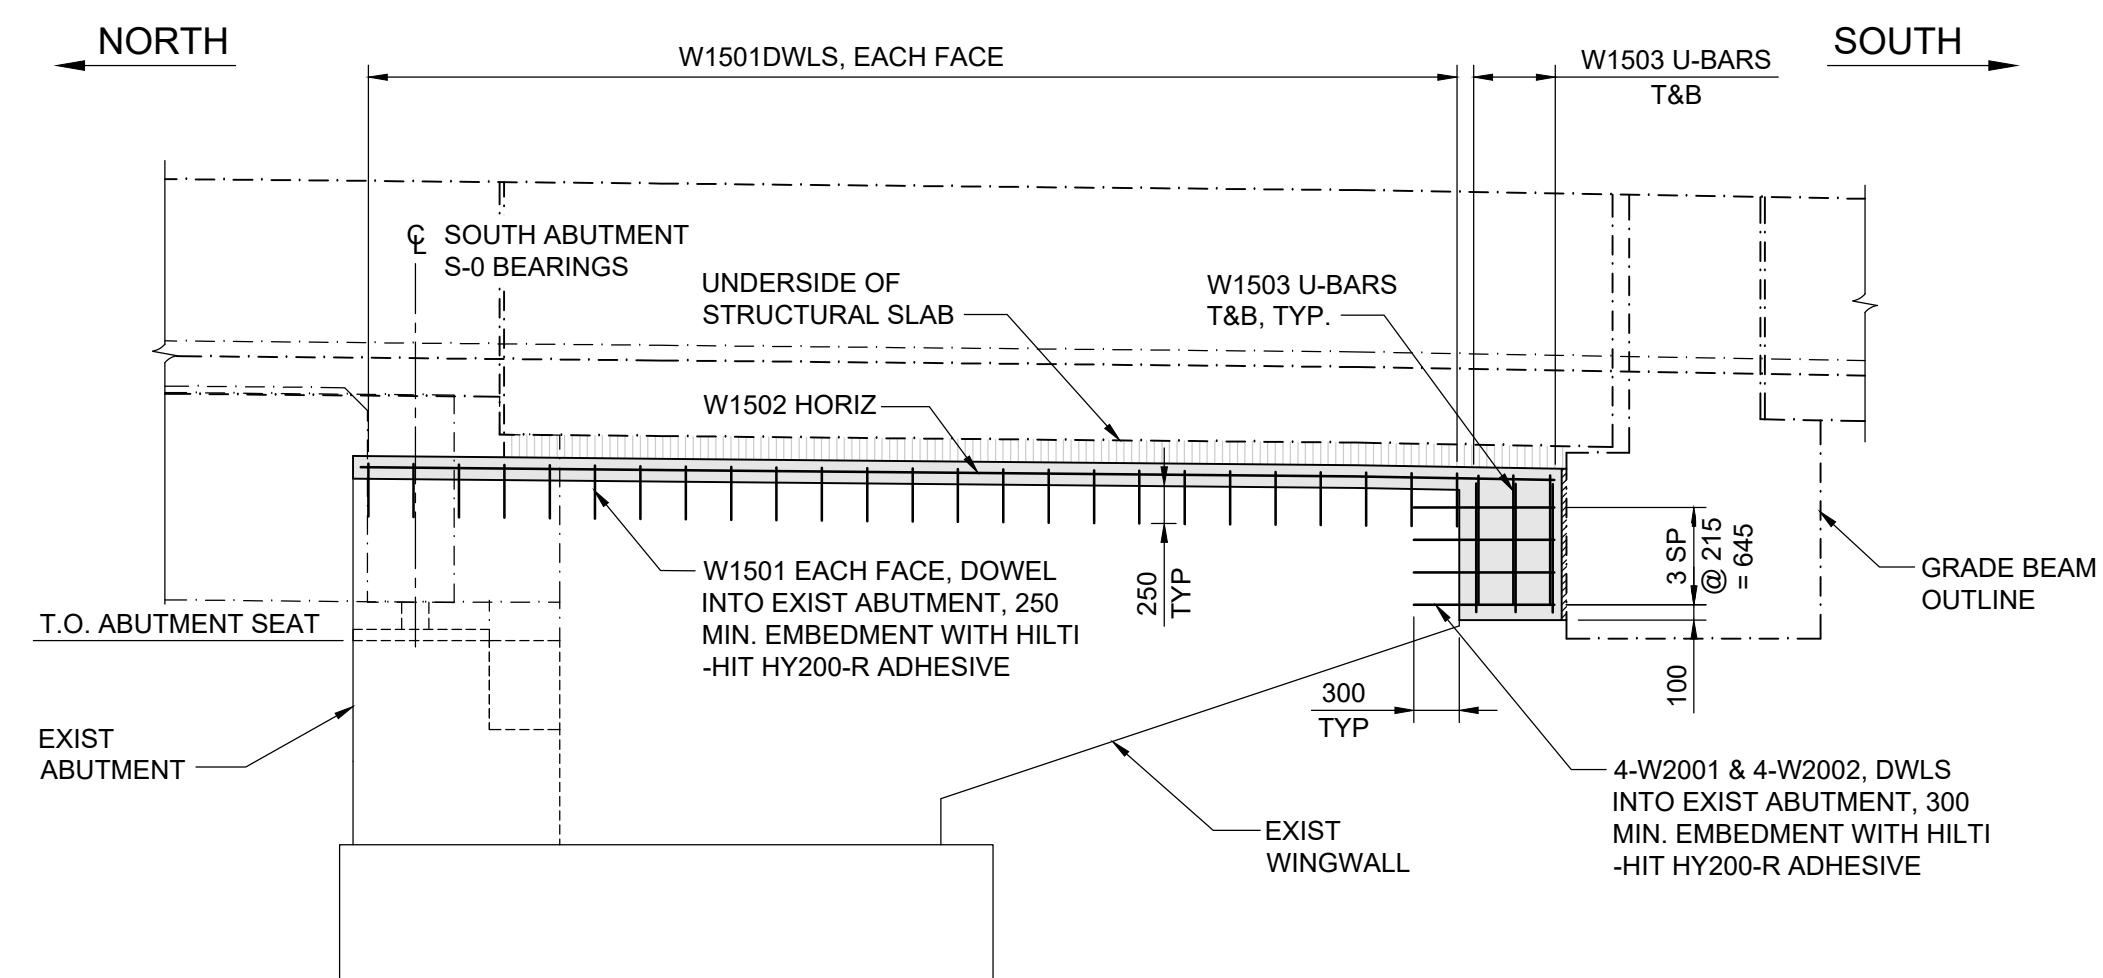

4 ABUTMENT S-0 - WEST ELEVATION
1 : 50

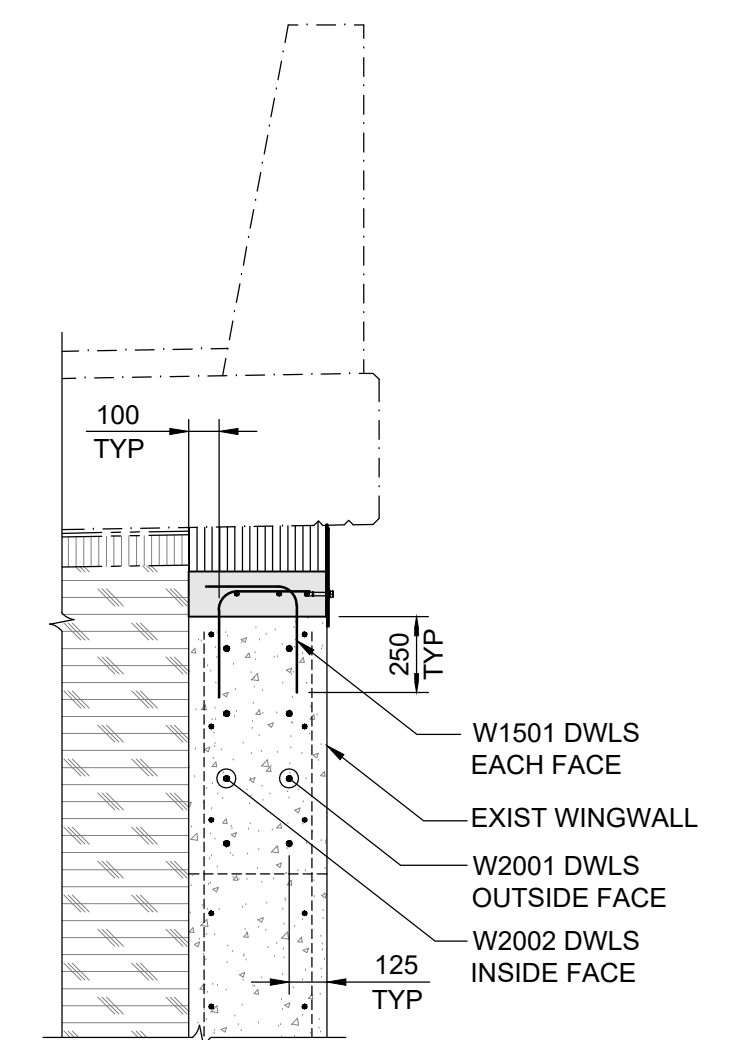

5 SECTION
1 : 25

NOTE:
- LOCATIONS AND SPACING OF PROPOSED DOWELS ARE APPROXIMATE. CONTRACTOR SHALL LOCATE EXISTING REINFORCING AND NOTIFY ENGINEER OF ANY DISCREPANCIES.

B.M. ELEV.				TETRA TECH				THE CITY OF WINNIPEG PUBLIC WORKS DEPARTMENT ENGINEERING DIVISION				LAGIMODIERE TWIN OVERPASSES OVER CPKC KEEWATIN REHABILITATION AND RELATED WORKS CITY DRAWING NUMBER B123-25-2105 SHEET 5 OF 47							
				DESIGNED BY	RL	REVIEWED BY	SA												
				DRAWN BY	GI	APPROVED BY	KA												
				SCALE: AS NOTED			ACCEPTED BY DATE			CONSULTANT DRAWING NO. 704-INF-MBI03007.01-DWG-S2105									
							CAM WARD, P.ENG. 25.08.07												
0	ISSUED FOR TENDER			25.08.07	SA														
NO	REVISIONS			DATE	BY	DATE	25.08.07												
SOUTHBOUND STRUCTURE SOUTH ABUTMENT S-0 - REINFORCING DETAILS																2105			