




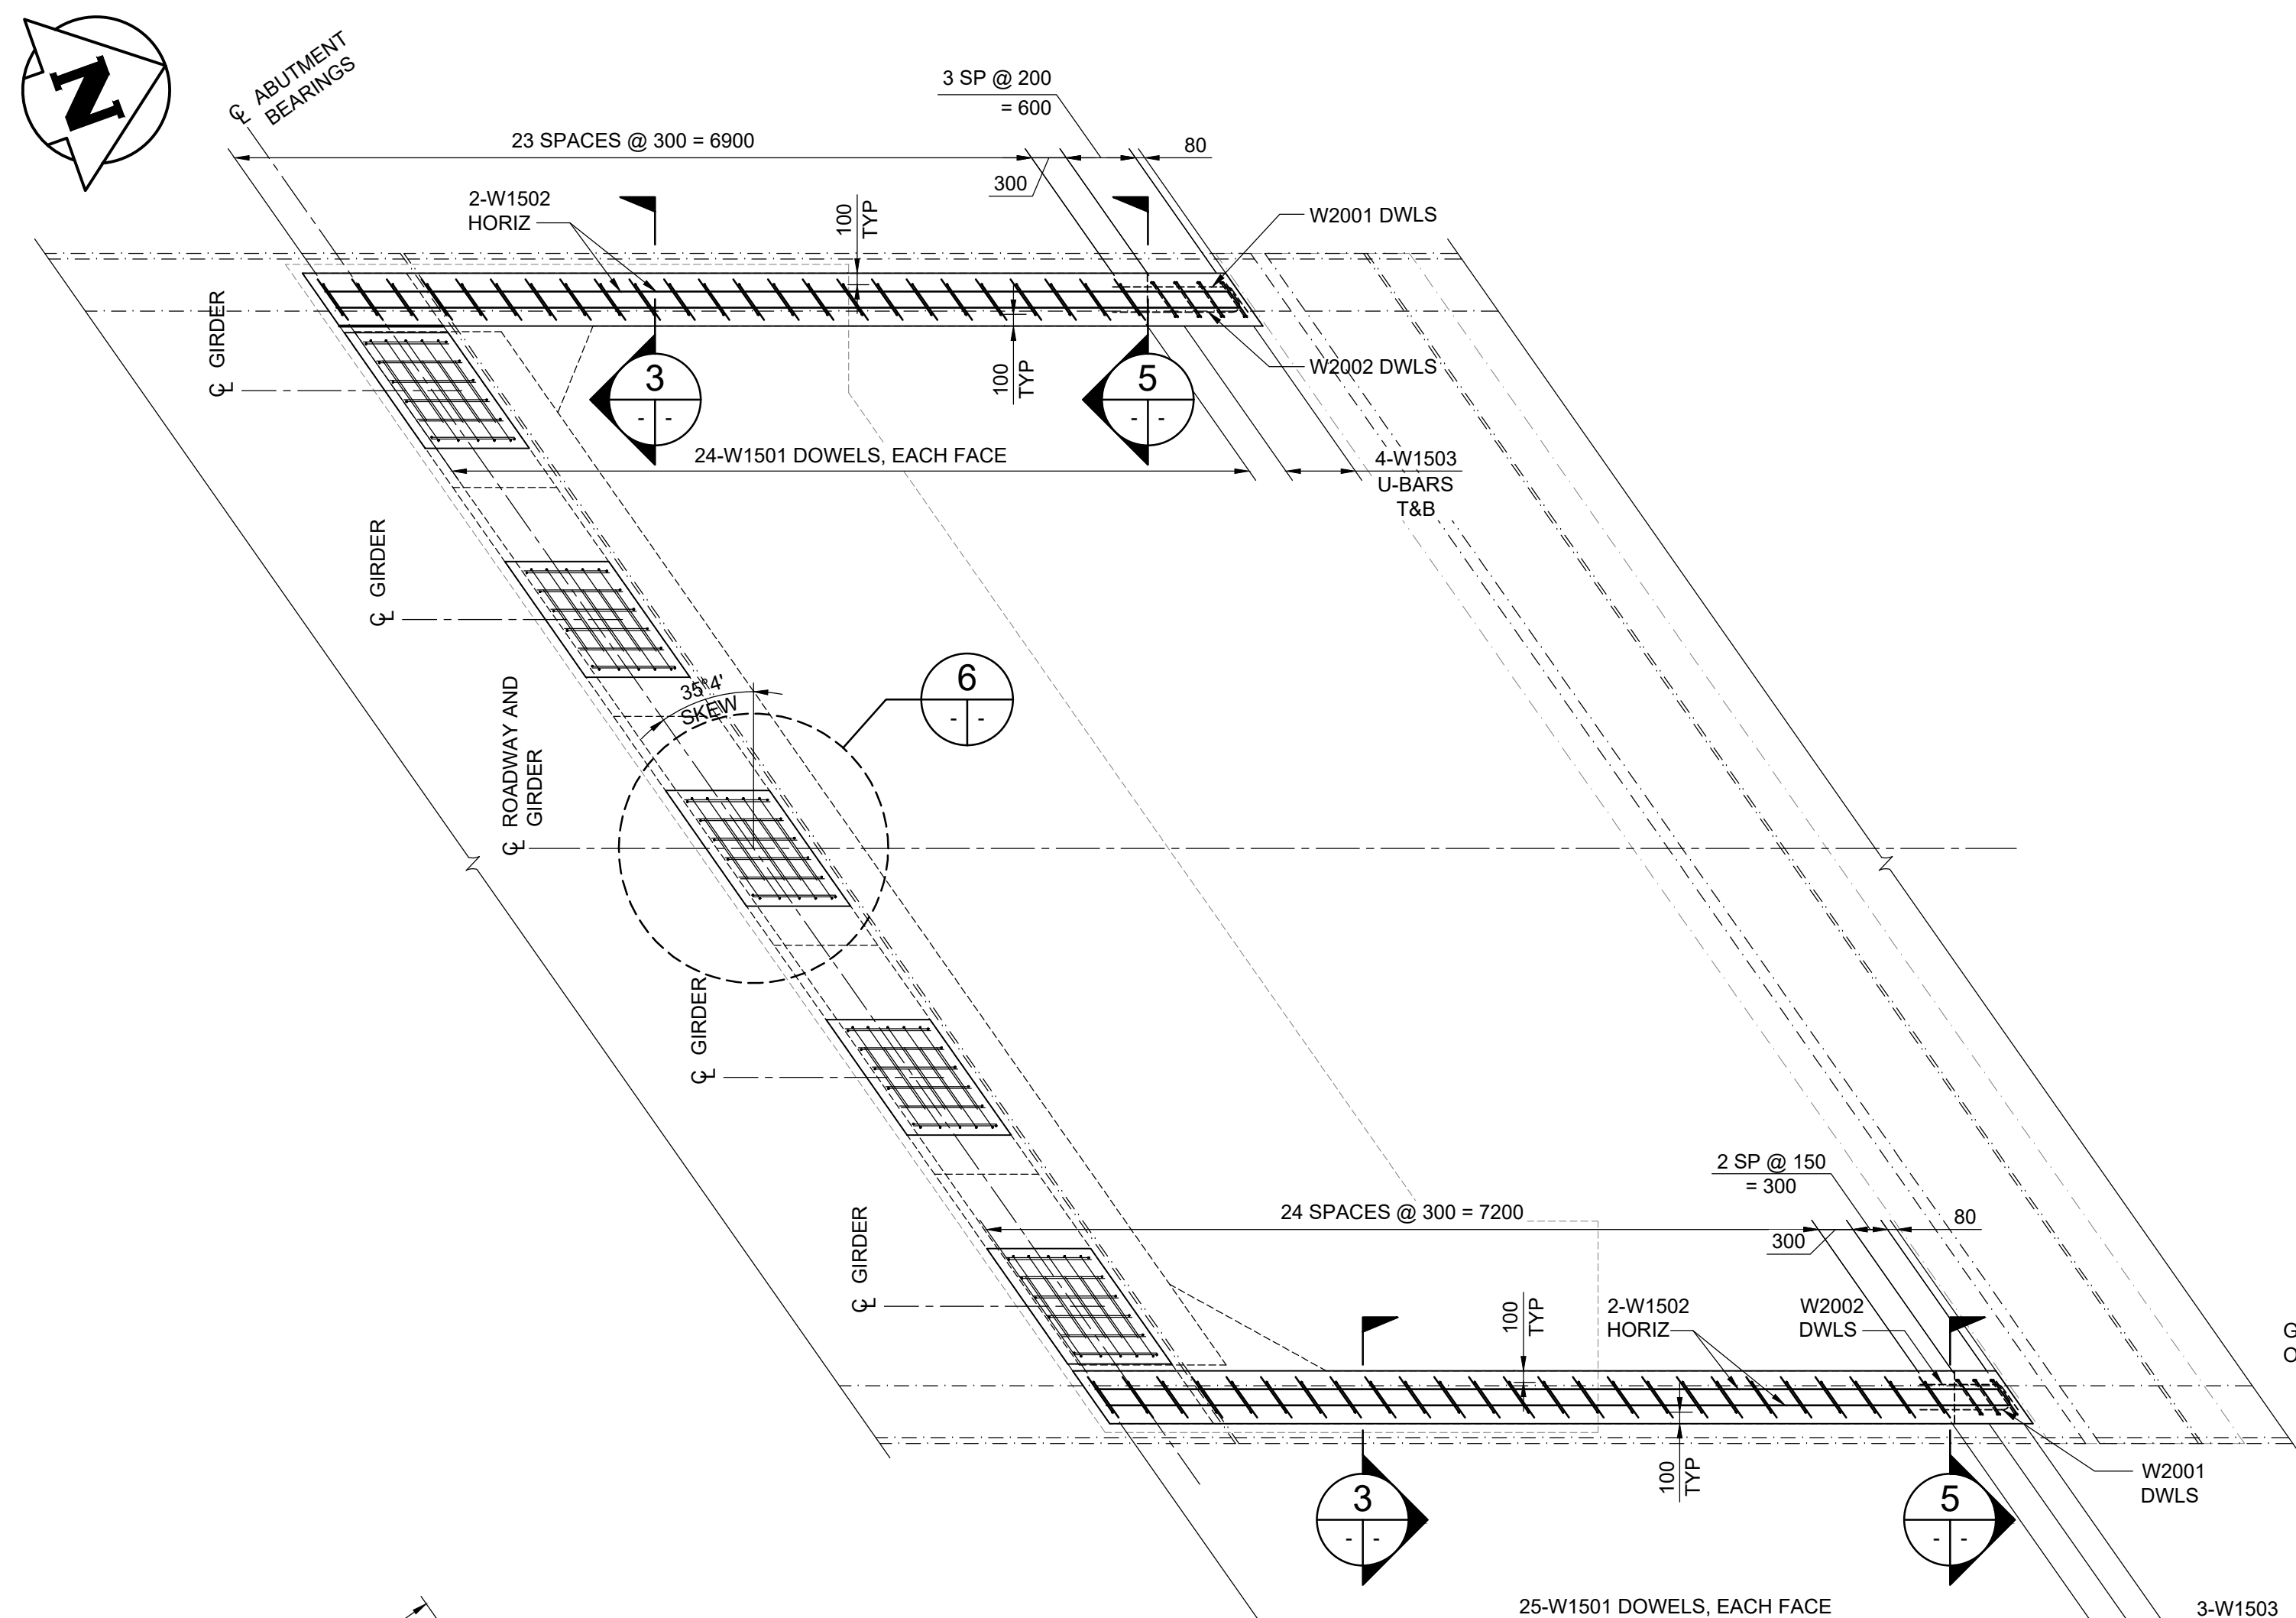


1 PLAN OF ABUTMENT S-5
1:50

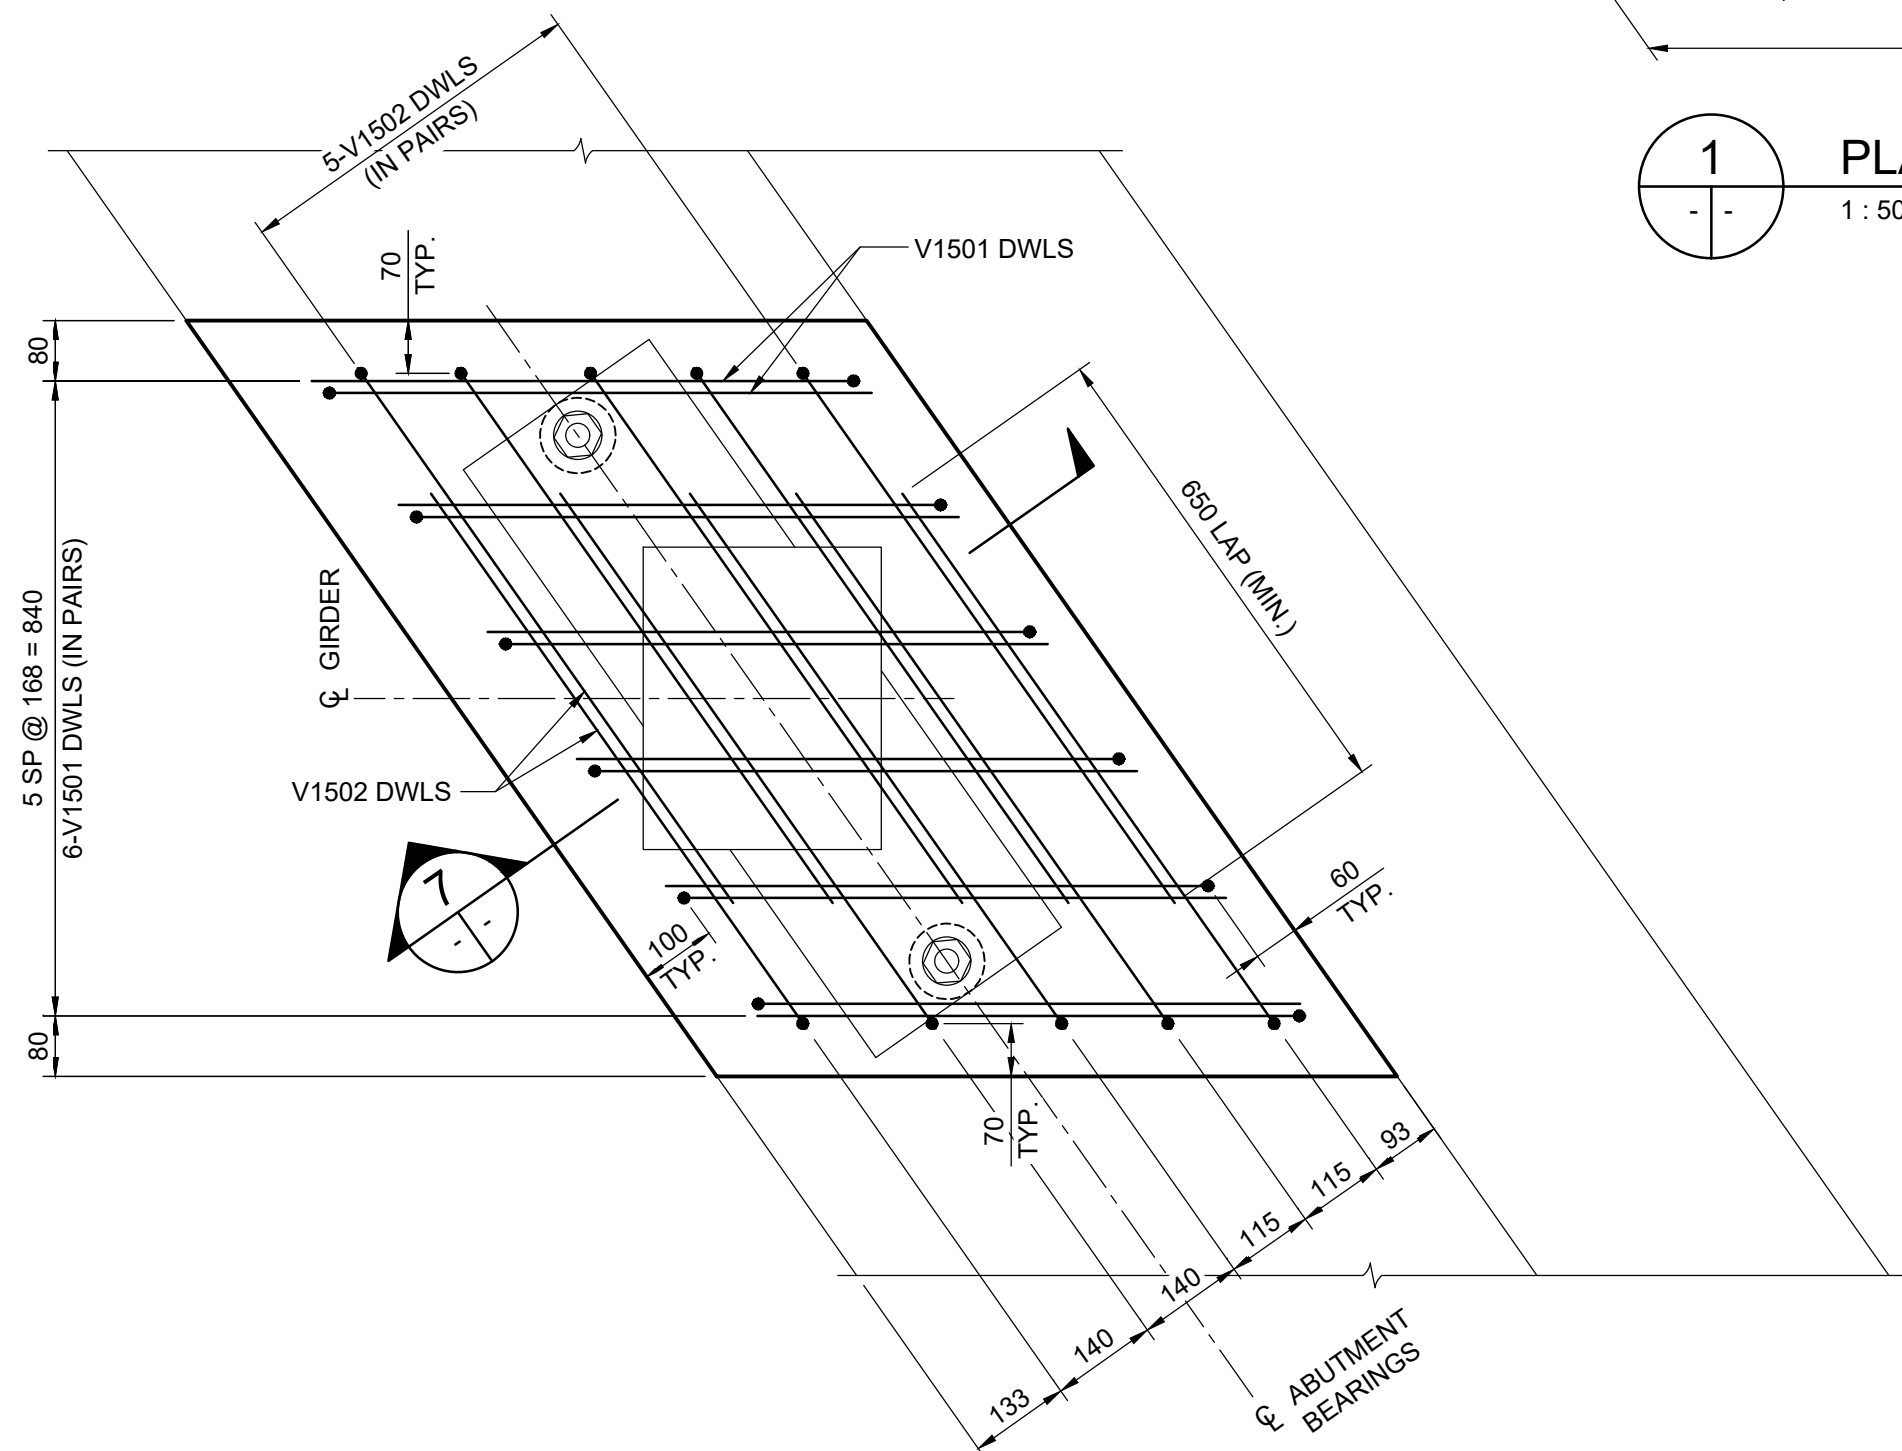


6 PLAN - PEDESTAL REINFORCING
1:10
- 5 LOCATIONS AS SHOWN

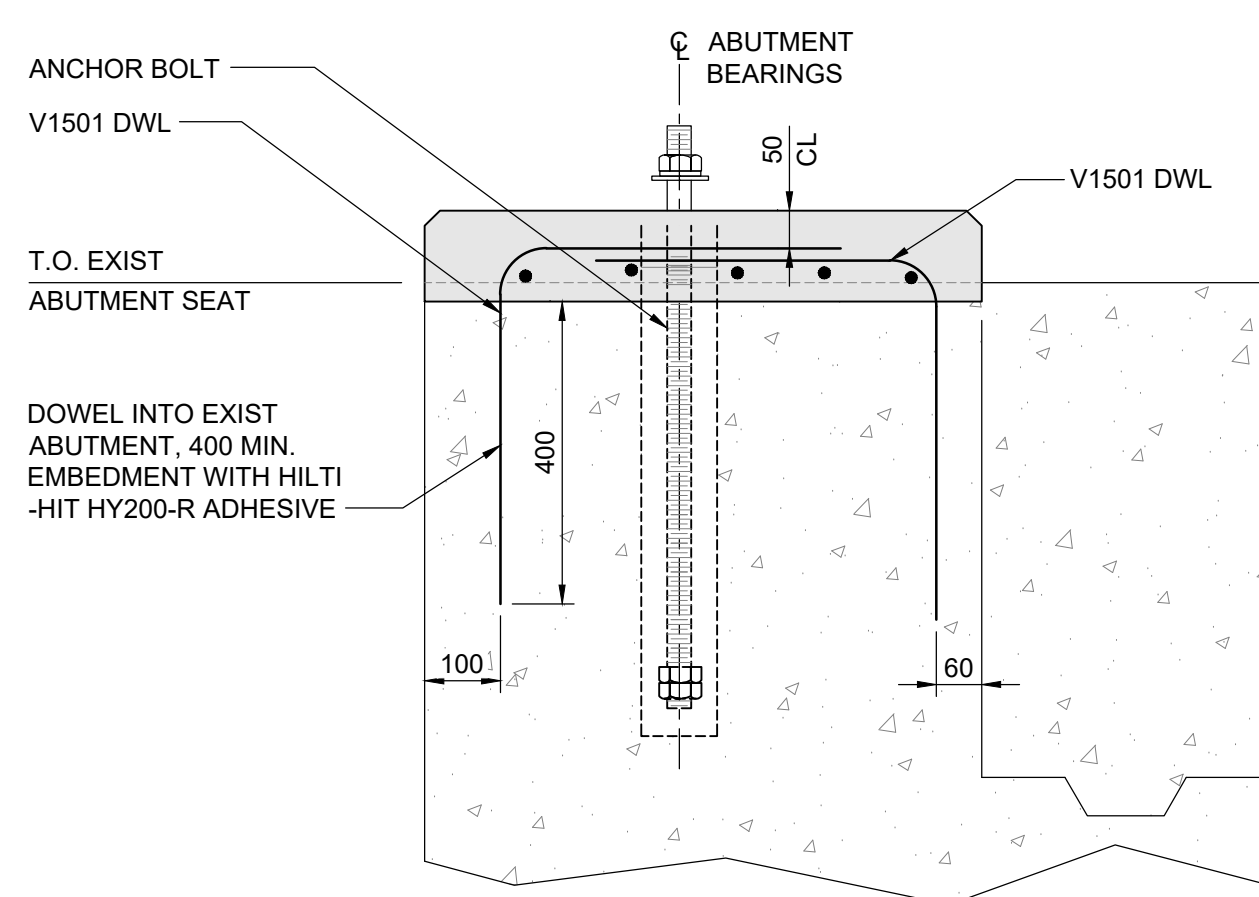


7 SECTION
1:10

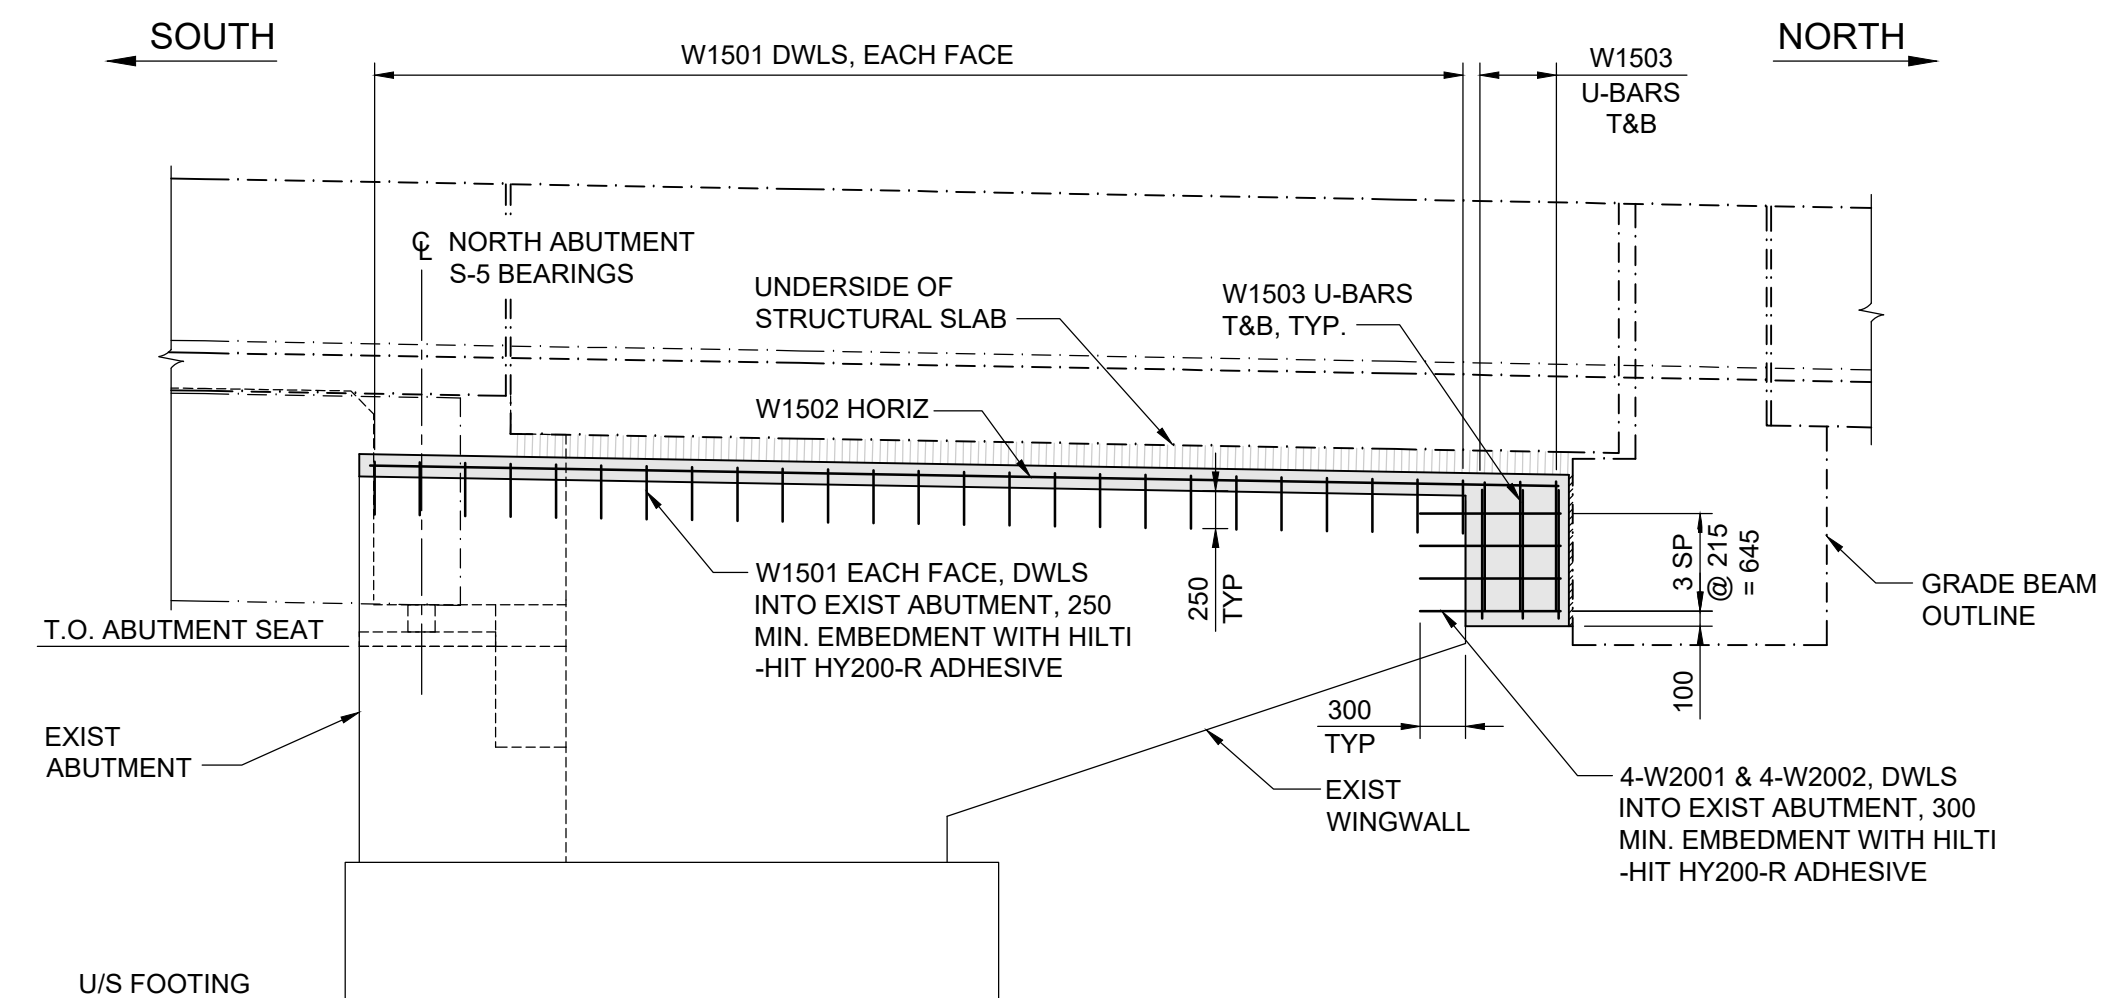


2 ABUTMENT S-5 - EAST ELEVATION
1:50

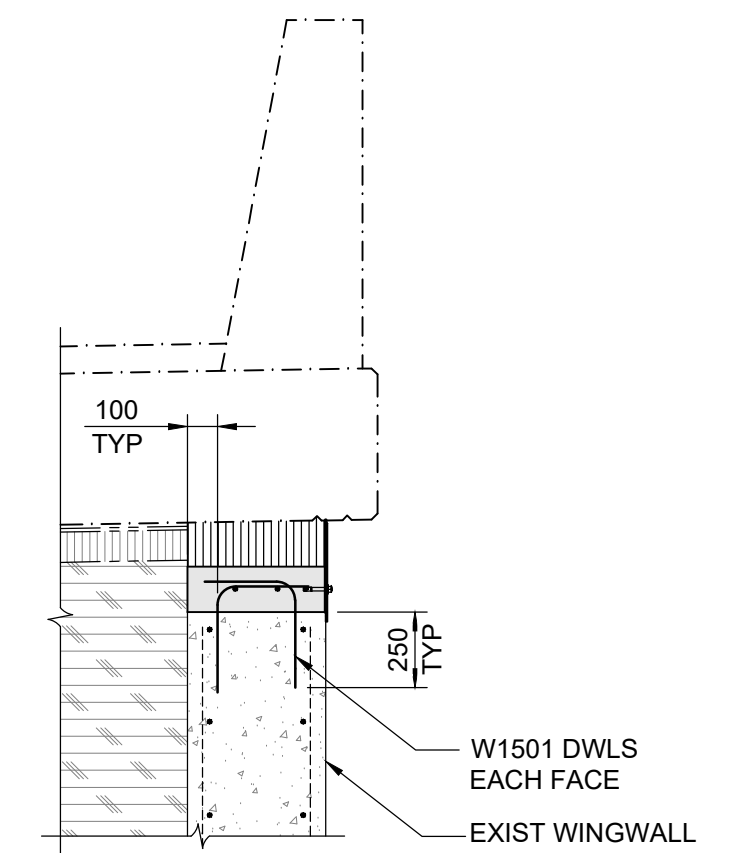

3 SECTION
1:25

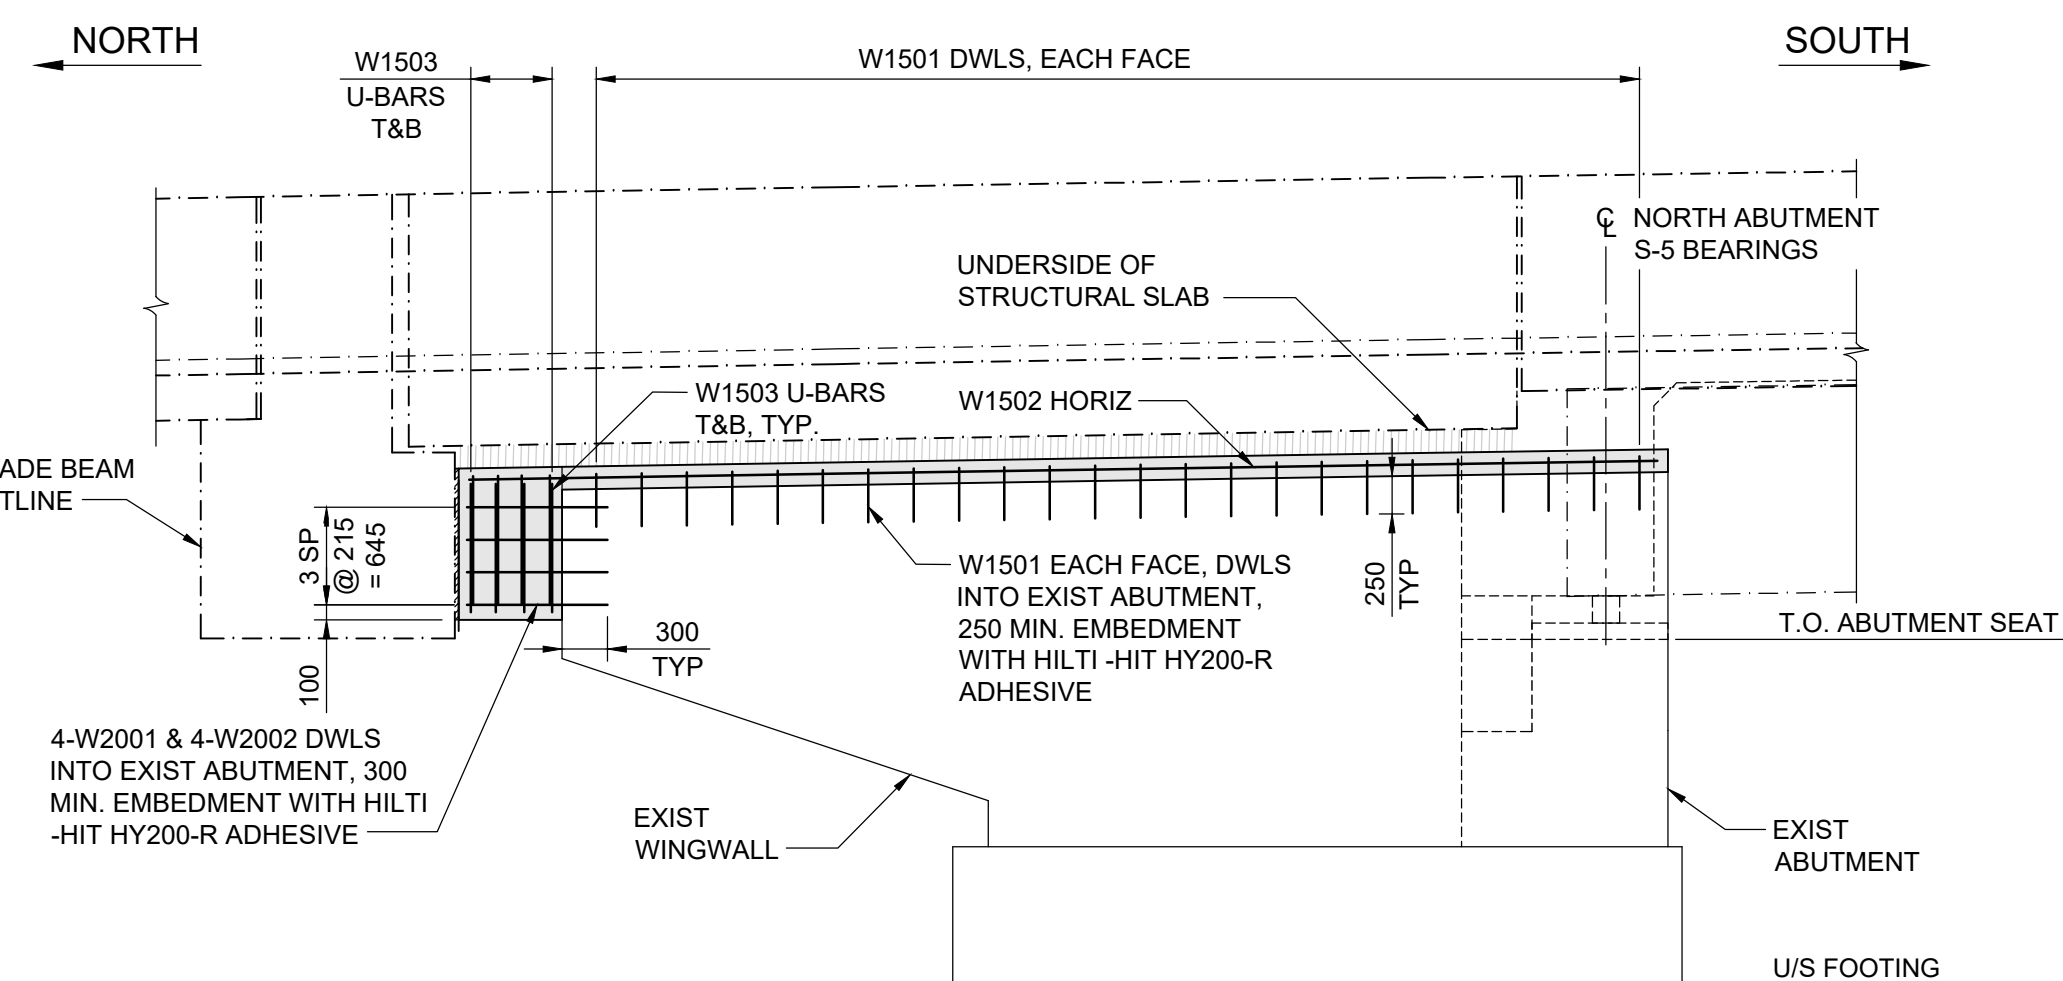

4 ABUTMENT S-5 - WEST ELEVATION
1:50

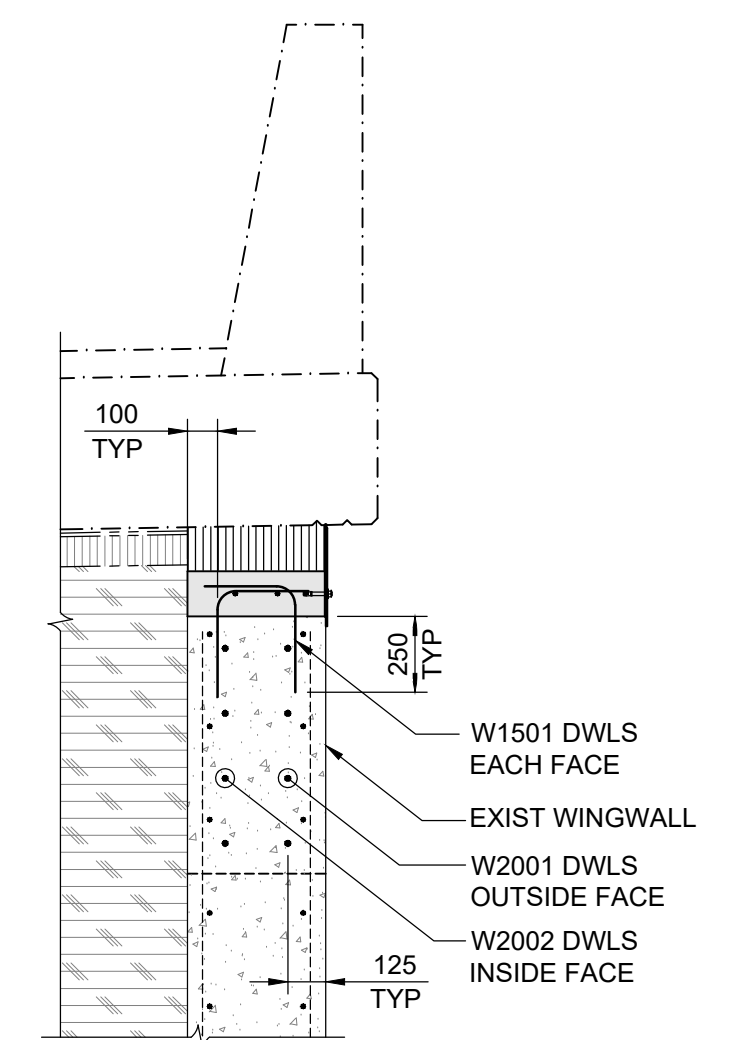

5 SECTION
1:25

NOTE:
- LOCATIONS AND SPACING OF PROPOSED DOWELS ARE APPROXIMATE. CONTRACTOR SHALL LOCATE EXISTING REINFORCING AND NOTIFY ENGINEER OF ANY DISCREPANCIES.

B.M. ELEV.					DESIGNED BY RL DRAWN BY GI SCALE: AS NOTED		REVIEWED BY SA APPROVED BY KA ACCEPTED BY CAM WARD, P.ENG. 25.08.07 DATE 25.08.07		CONSULTANT DRAWING NO. 704-INF-MBI03007.01-DWG-S2108
0	ISSUED FOR TENDER	25.08.07	SA						
NO.	REVISIONS	DATE	BY	DATE	25.08.07				

THE CITY OF WINNIPEG
 PUBLIC WORKS DEPARTMENT
 ENGINEERING DIVISION

LAGIMODIERE TWIN OVERPASSES OVER CPKC KEEWATIN REHABILITATION AND RELATED WORKS		CITY DRAWING NUMBER B123-25-2108
SOUTHBOUND STRUCTURE NORTH ABUTMENT S-5 - REINFORCING DETAILS		SHEET 8 OF 47
		2108