


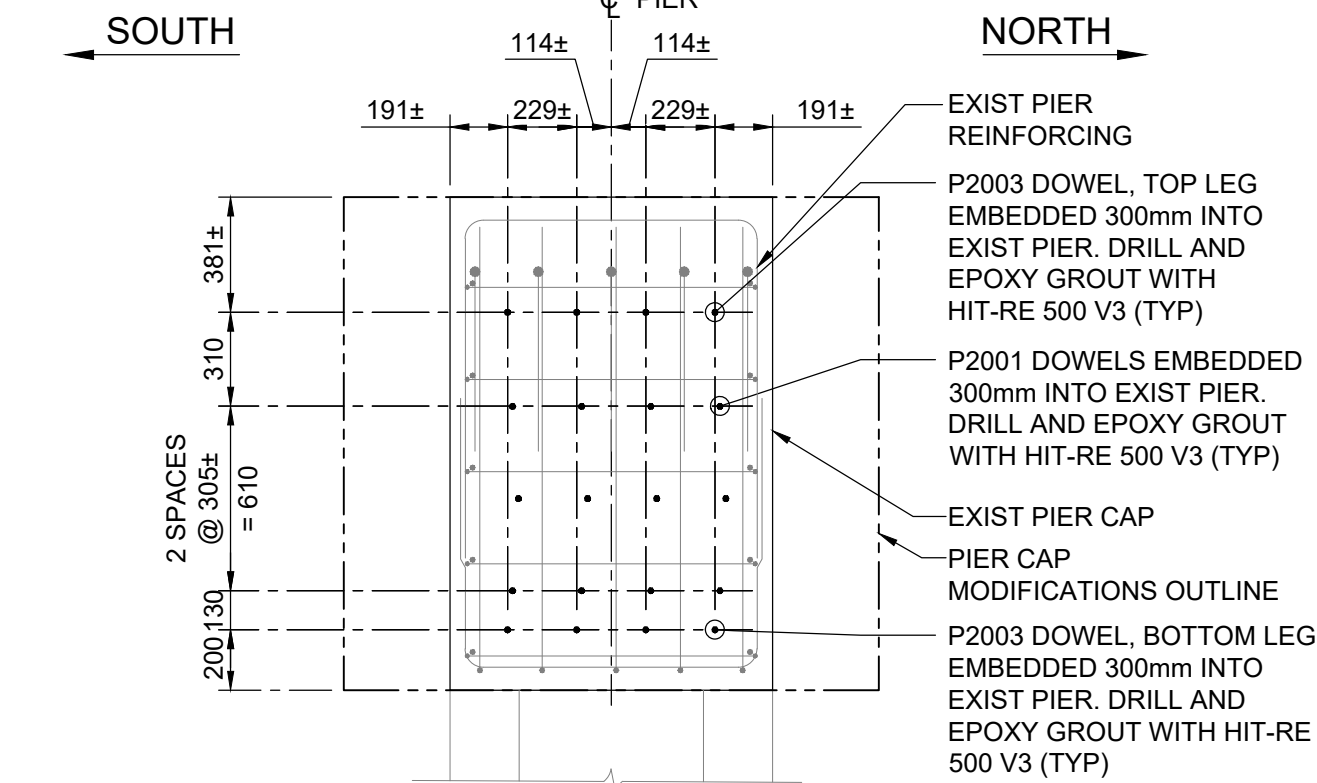


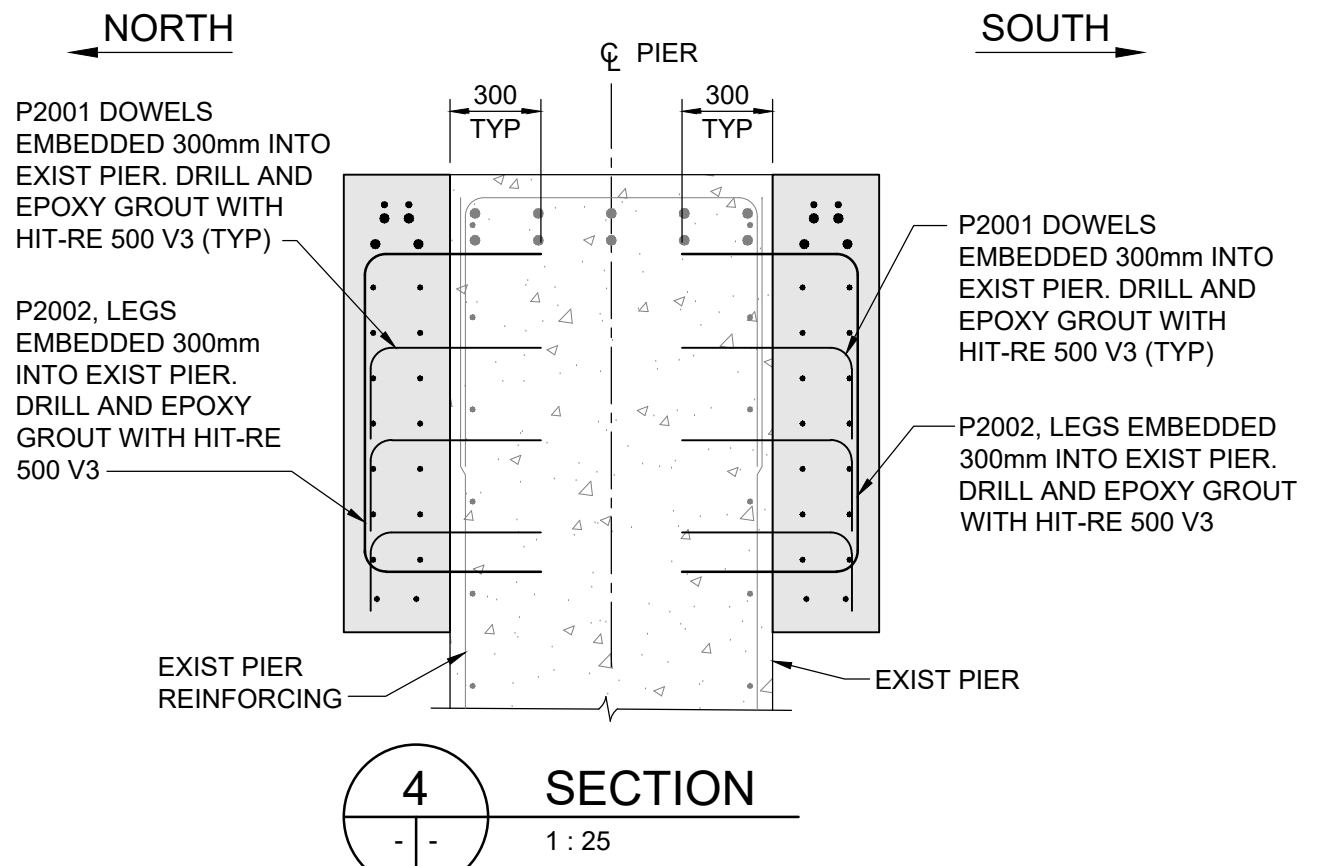



5 EAST END ELEVATION - DOWELS

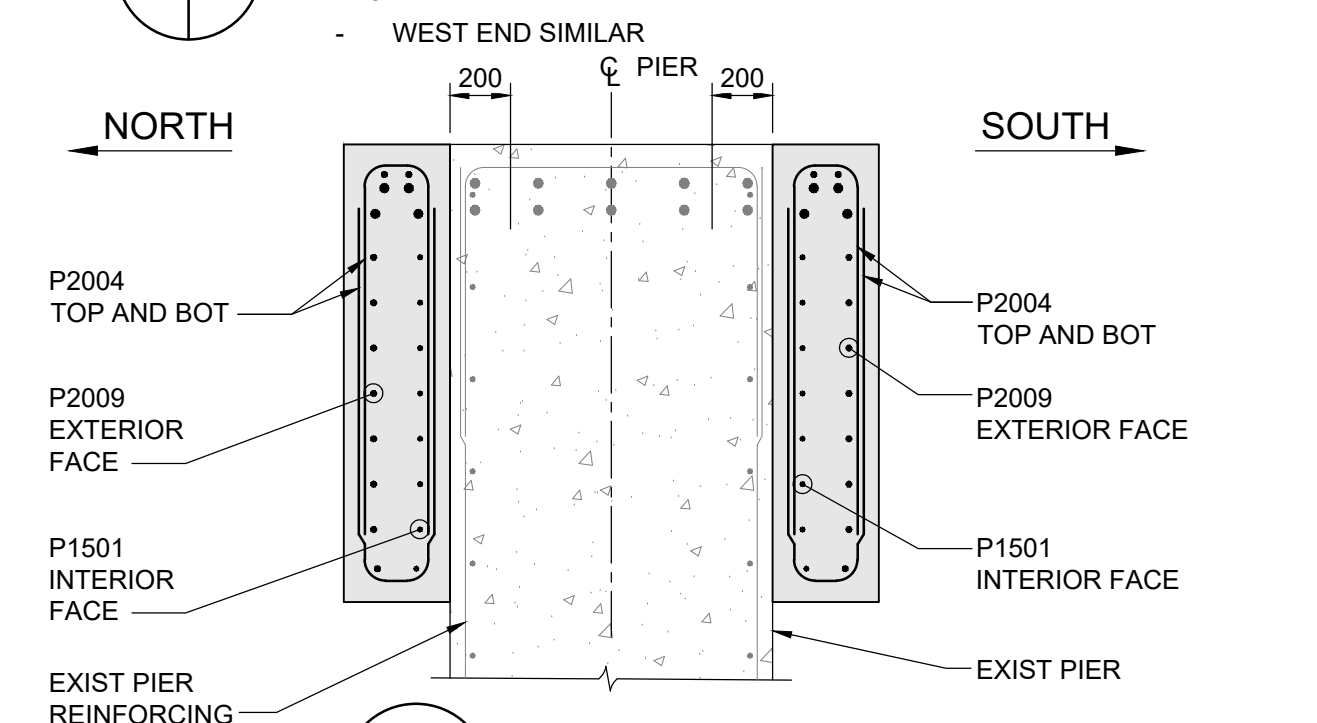


6 SECTION

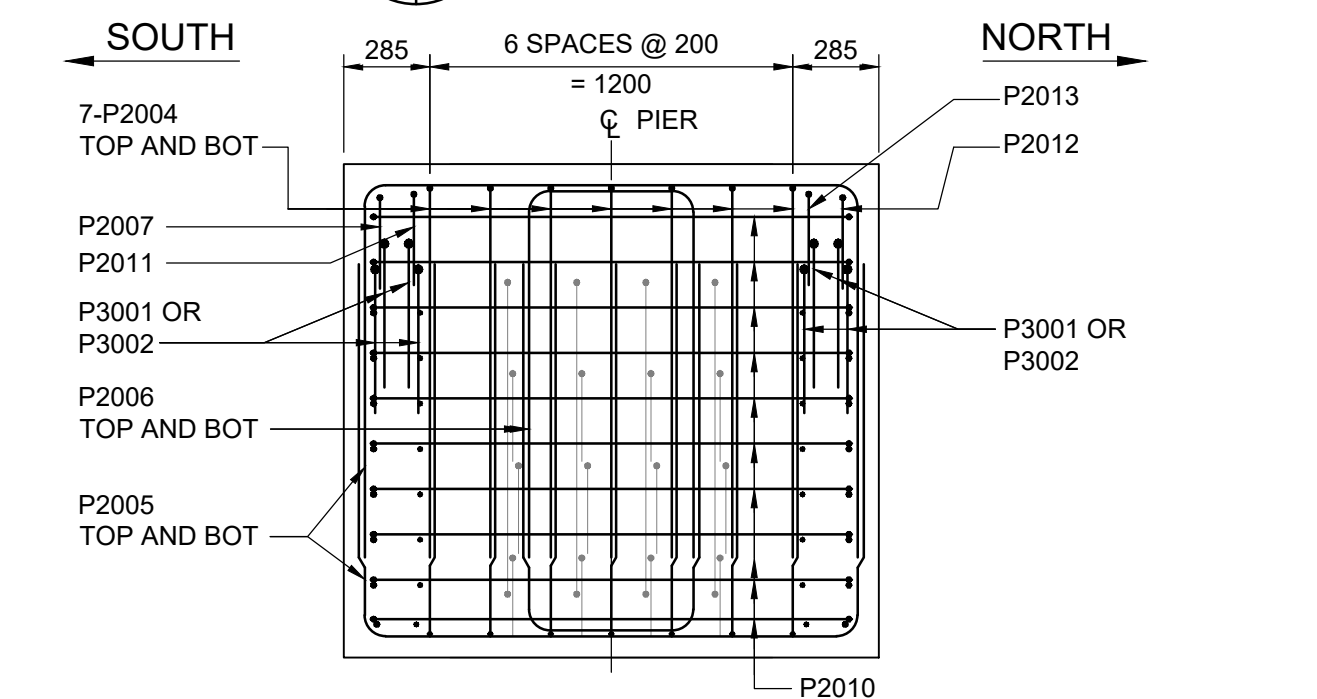

7 EAST END ELEVATION

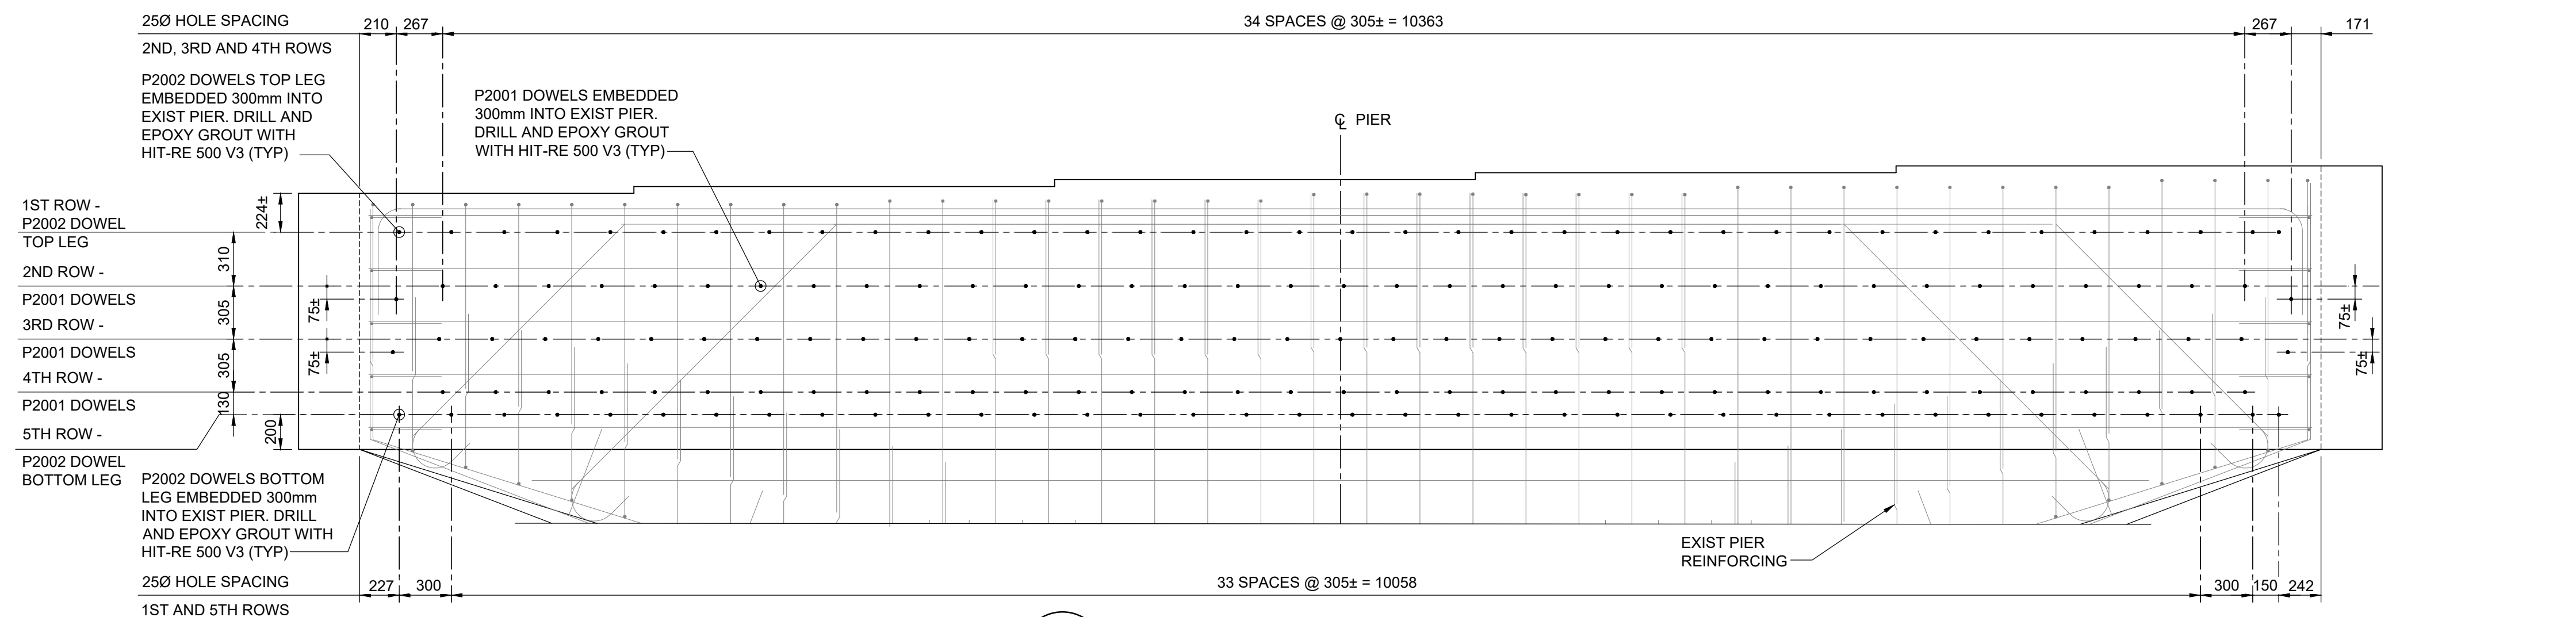 

2 PIER FRONT ELEVATION - DOWELS

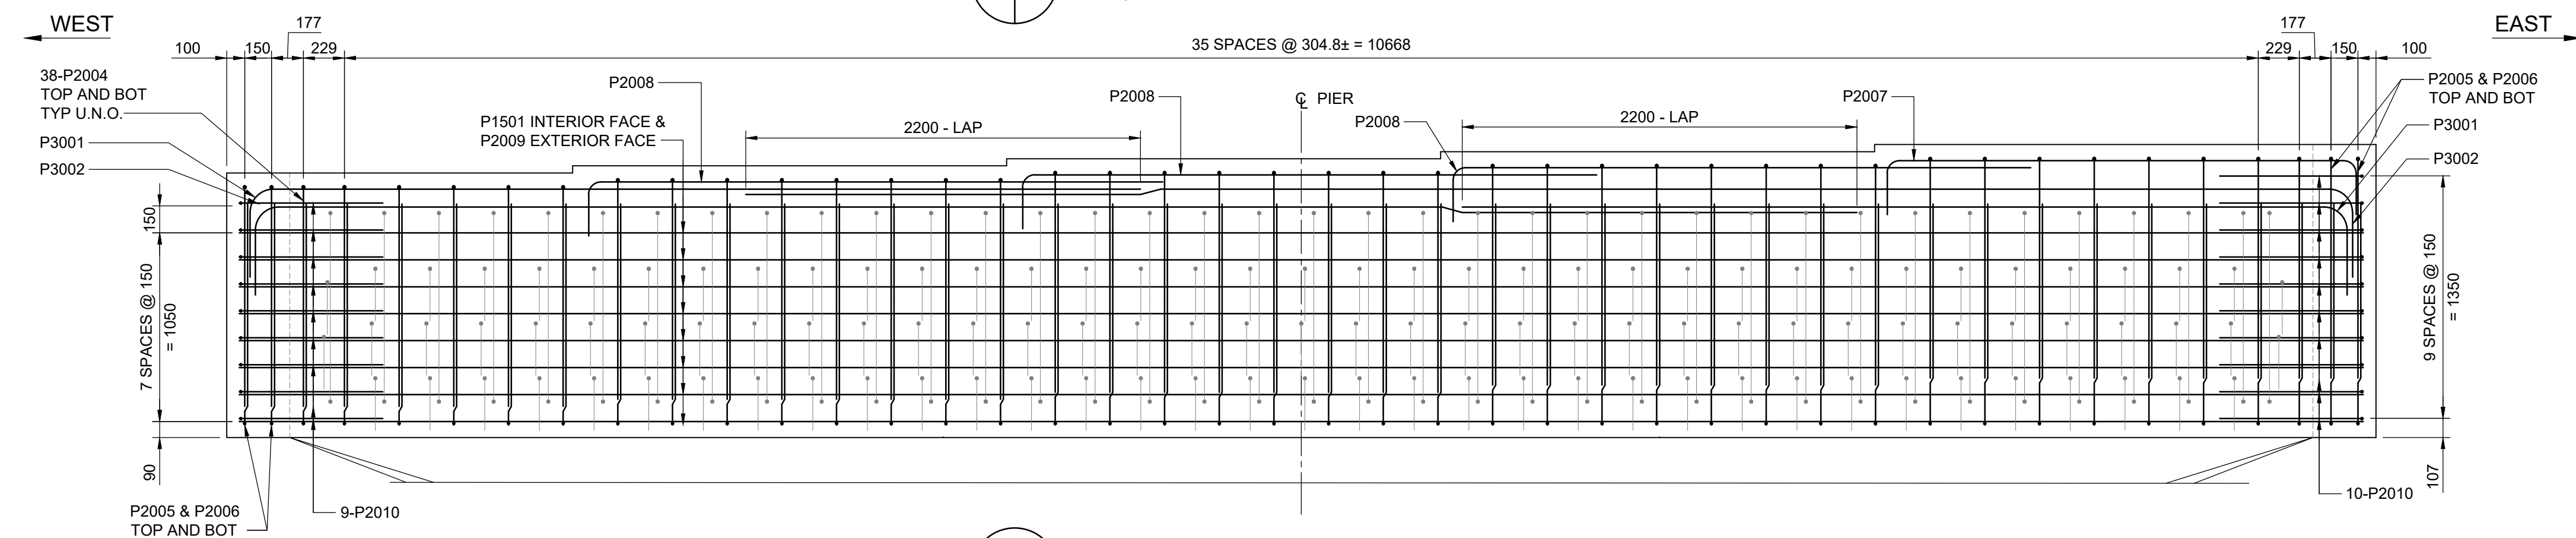

3 PIER FRONT SOUTH ELEVATION



B.M. ELEV.				TETRA TECH				CONSULTANT DRAWING NO. 704-INF.MBI03007.01-DWG-S2114			
				DESIGNED BY	RE	REVIEWED BY	SA				
				DRAWN BY	EV	APPROVED BY	KA				
				SCALE:		AS NOTED					
						ACCEPTED BY	DATE				
0	ISSUED FOR TENDER		25.08.07	SA	CAM WARD, P.ENG. 25.08.07						
NO.	REVISIONS	DATE	BY	DATE	25.08.07						



THE CITY OF WINNIPEG
PUBLIC WORKS DEPARTMENT
ENGINEERING DIVISION

LAGIMODIERE TWIN OVERPASSES OVER CPKC KEEWATIN REHABILITATION AND RELATED WORKS

SOUTHBOUND STRUCTURE
PIER S-1, S-2, S-3, S-4 - REINFORCING DETAILS

CITY DRAWING NUMBER

B123-25-2114

SHEET 14 OF 47

2114