




1 CONCRETE BARRIER - FRONT ELEVATION
1 : 100
- WEST CONCRETE BARRIER REINFORCING AS SHOWN
- EAST CONCRETE BARRIER REINFORCING SIMILAR

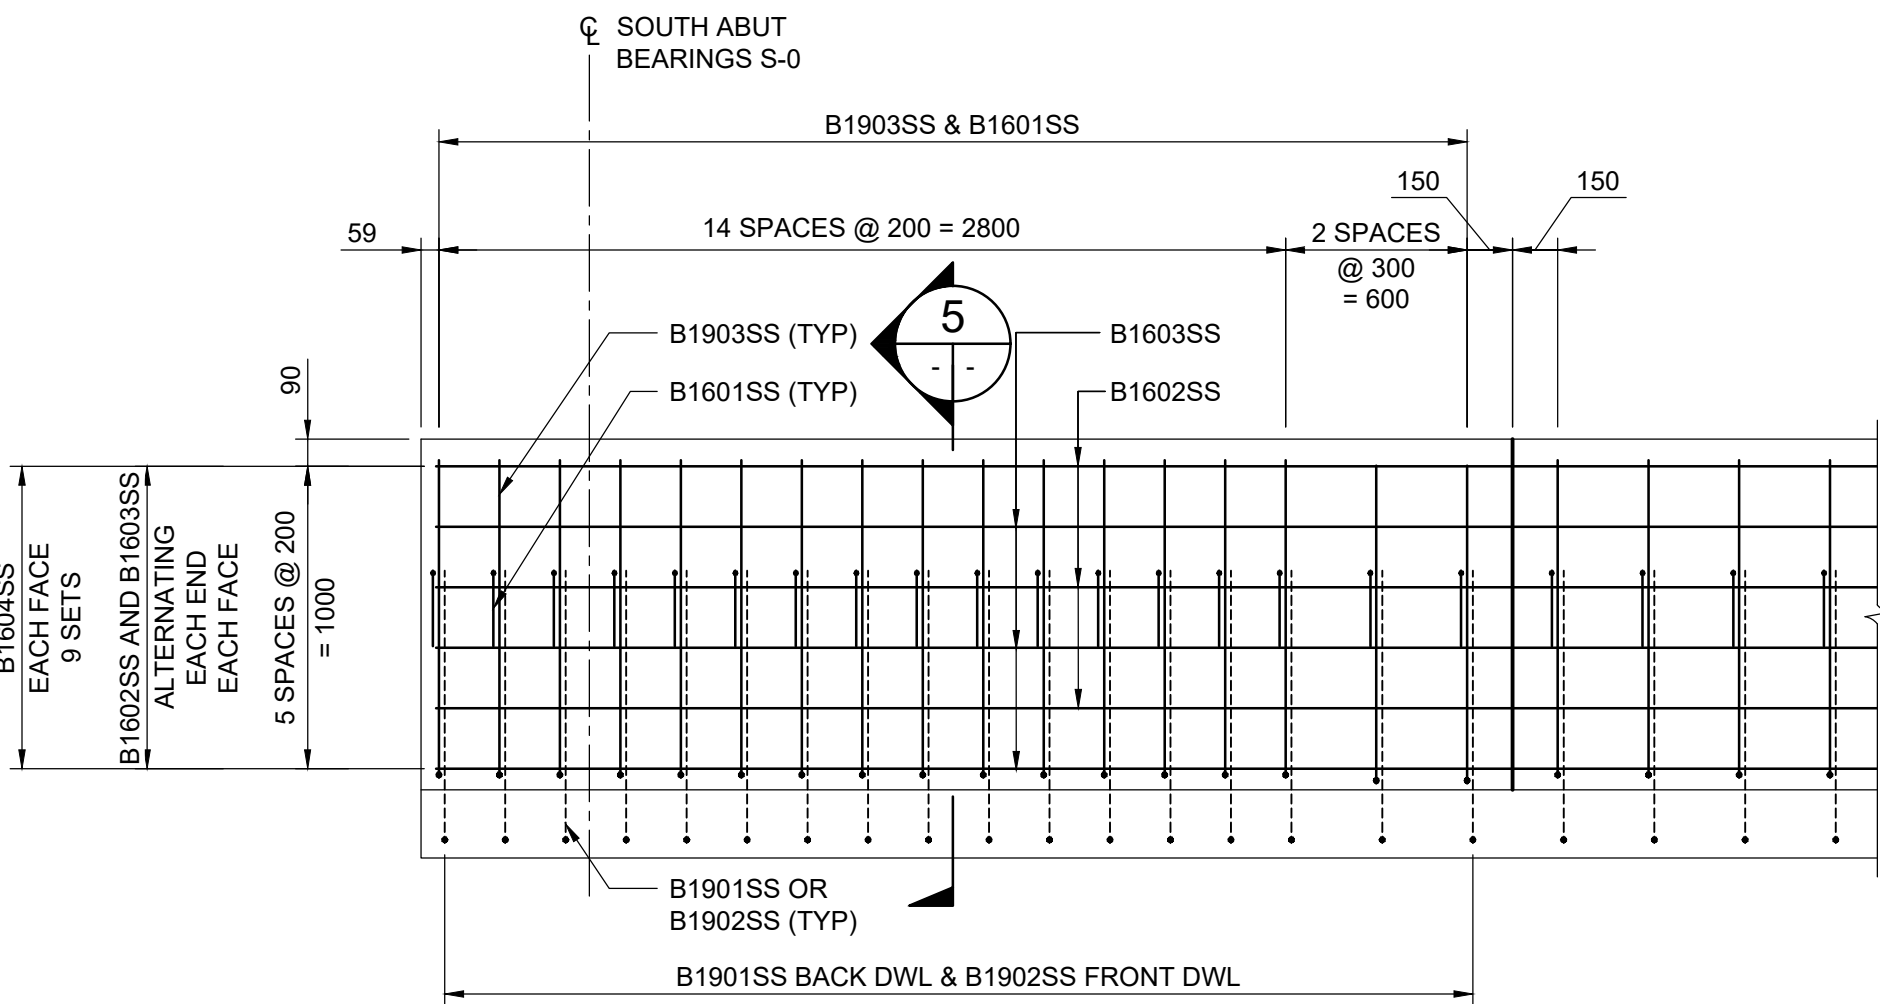


2 BARRIER - END PANEL ELEVATION
1 : 25

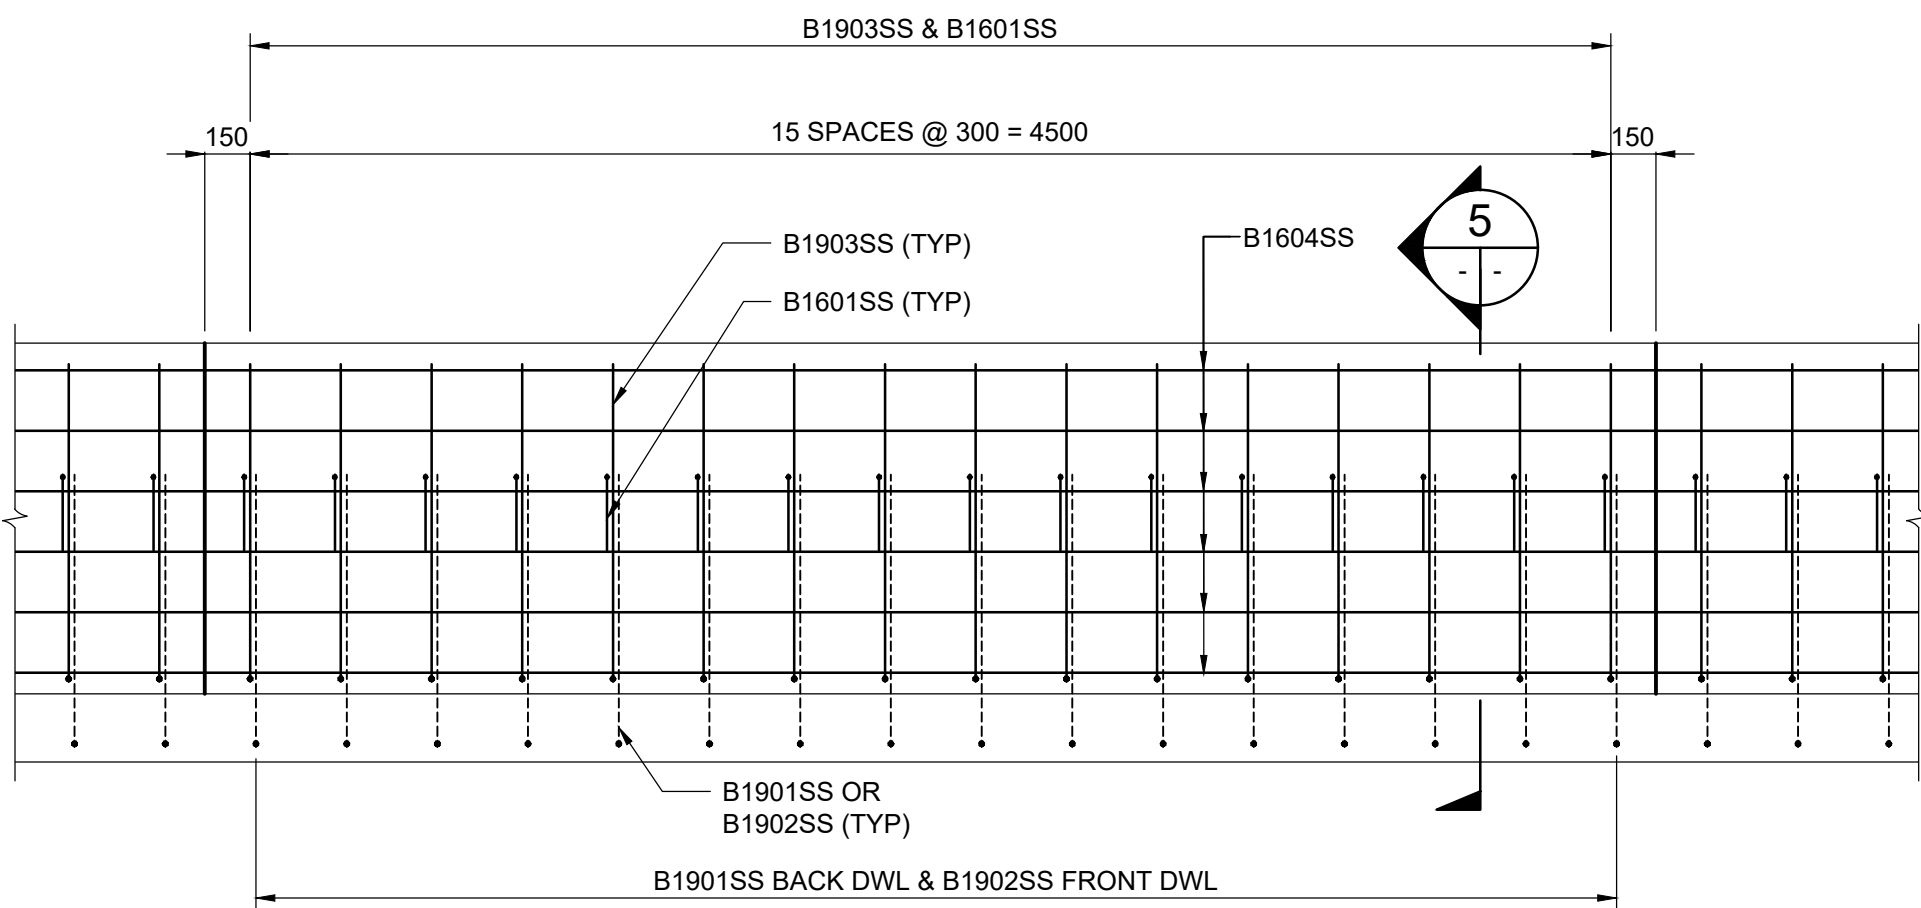

3 BARRIER - INTERMEDIATE PANEL ELEVATION
1 : 25

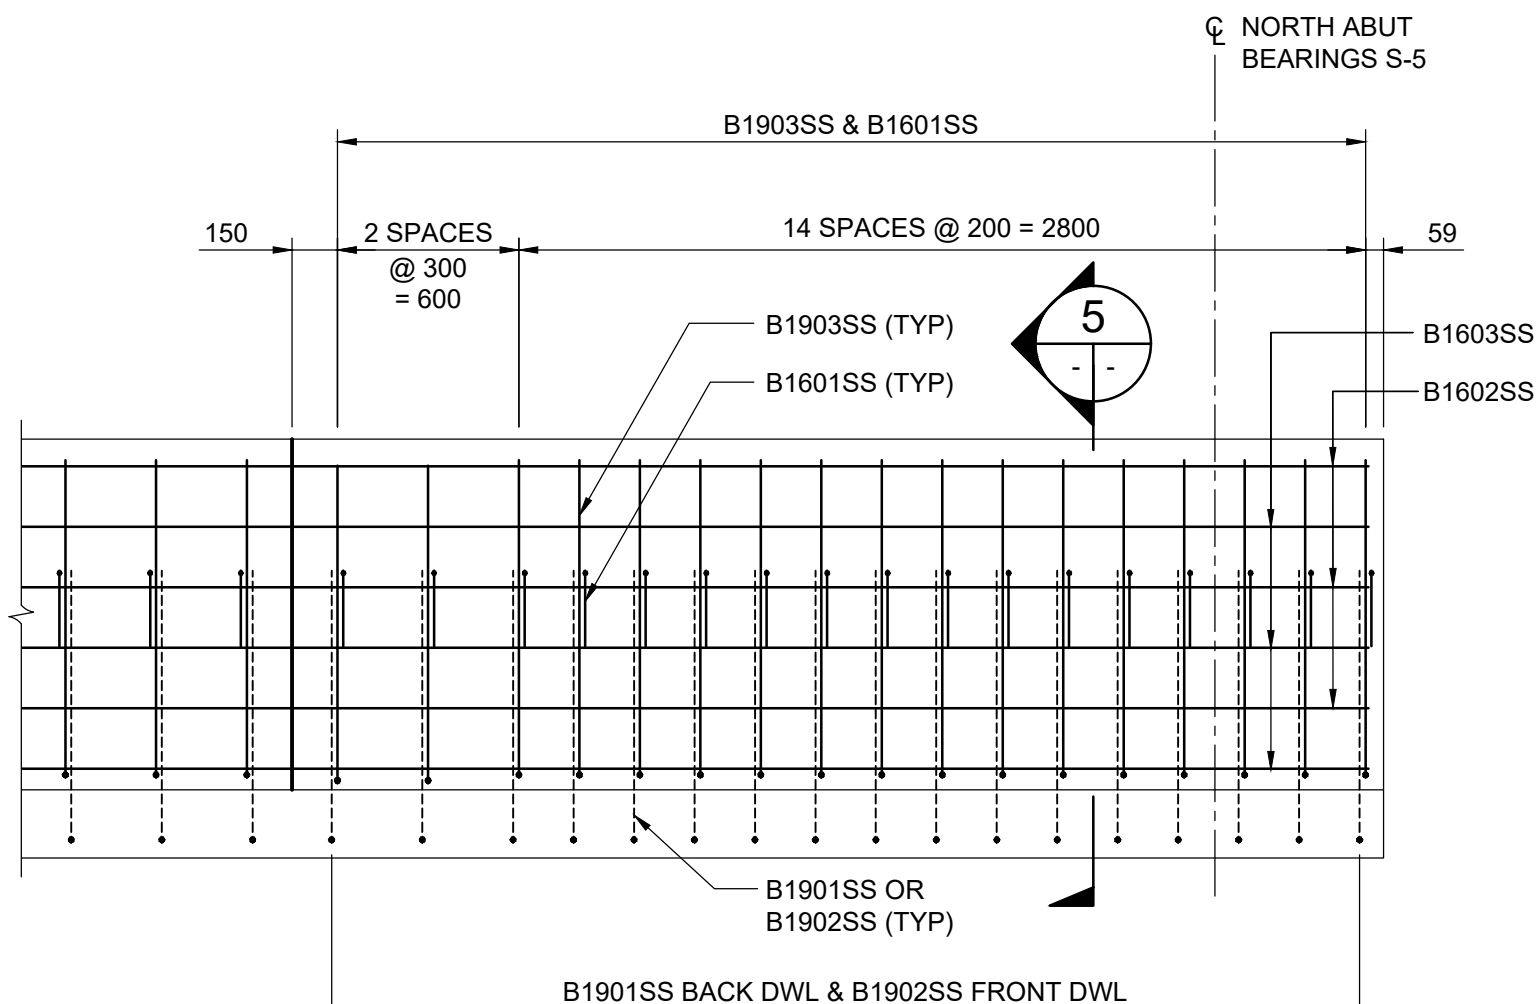

4 BARRIER - END PANEL ELEVATION
1 : 25

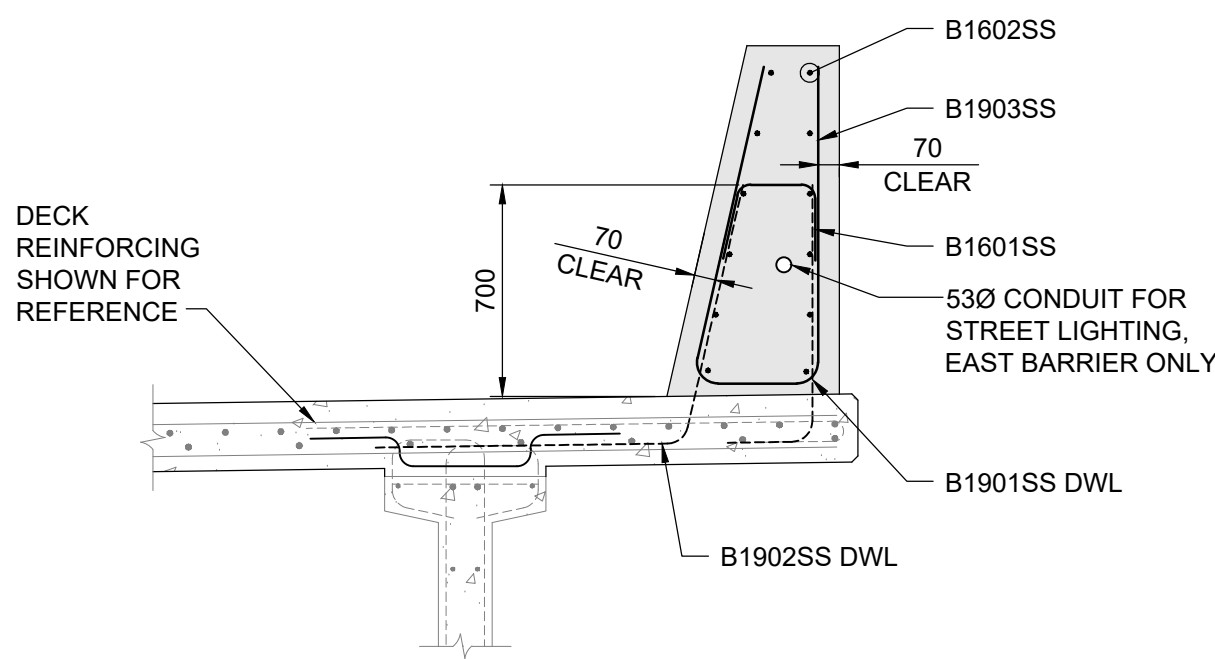

5 SECTION
1 : 25



B.M. ELEV.				Tt TETRA TECH				THE CITY OF WINNIPEG PUBLIC WORKS DEPARTMENT ENGINEERING DIVISION	
				DESIGNED BY TN	REVIEWED BY SA			LAGIMODIERE TWIN OVERPASSES OVER CPKC KEEWATIN REHABILITATION AND RELATED WORKS	
				DRAWN BY EV/GI	APPROVED BY KA			CITY DRAWING NUMBER B123-25-2127	
				SCALE: AS NOTED	ACCEPTED BY CAM WARD, P.ENG. 25.08.07			SOUTHBOUND STRUCTURE DECK BARRIER REINFORCING DETAILS	
0	ISSUED FOR TENDER	25.08.07	TN					SHEET 27 OF 47	
NO.	REVISIONS	DATE	BY	DATE	25.08.07			2127	
						CONSULTANT DRAWING NO. 704-INF-MBI03007.01-DWG-S2127			