



1 PLAN OF SOUTH APPROACH
1 : 50

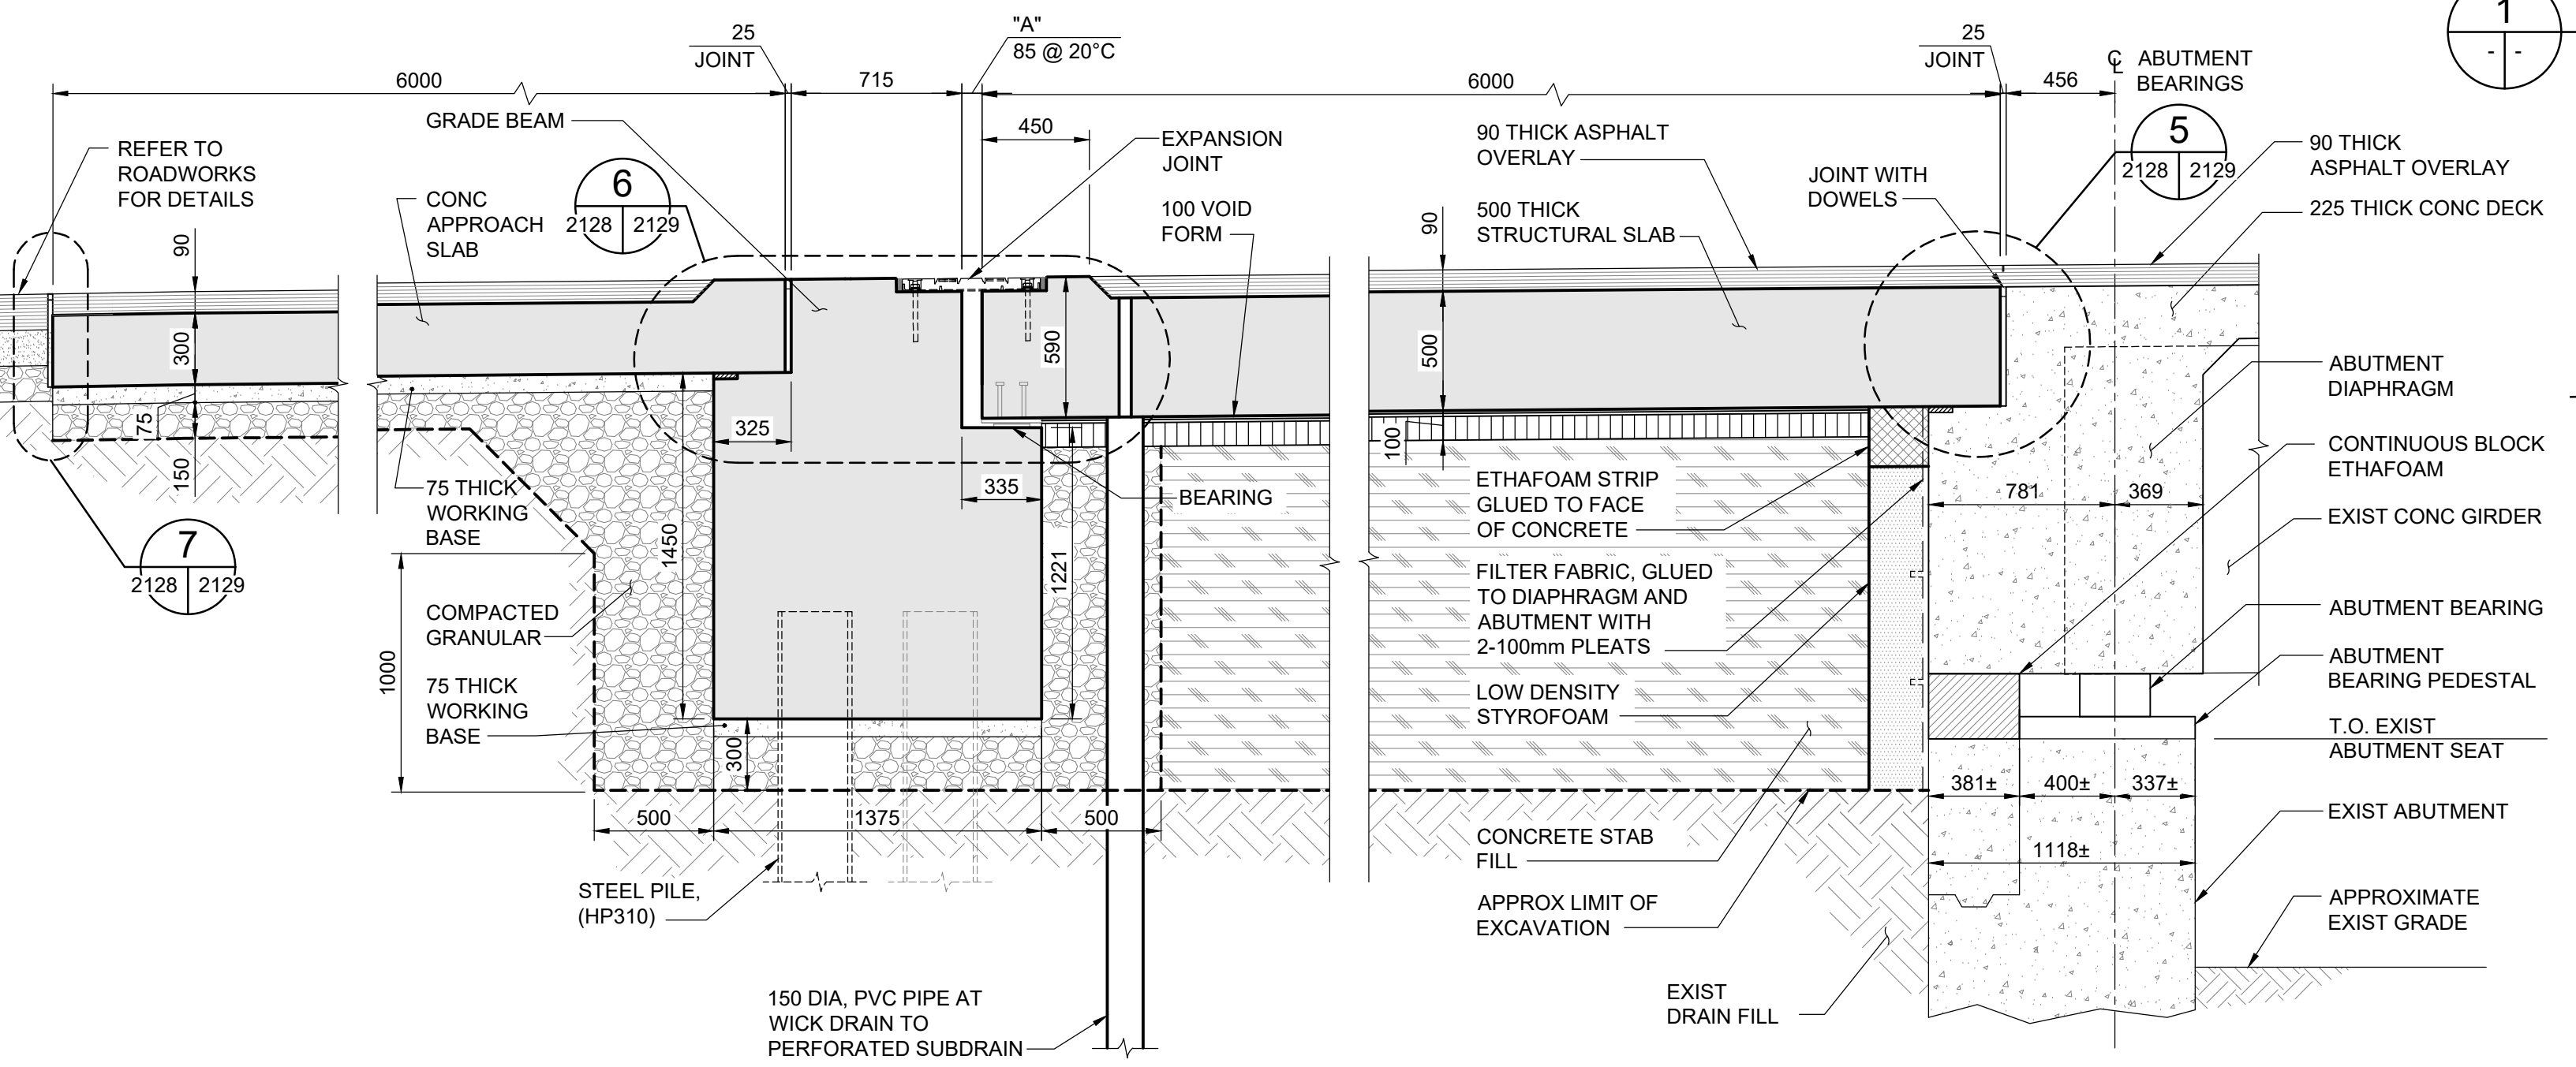

2 SECTION
1 : 25

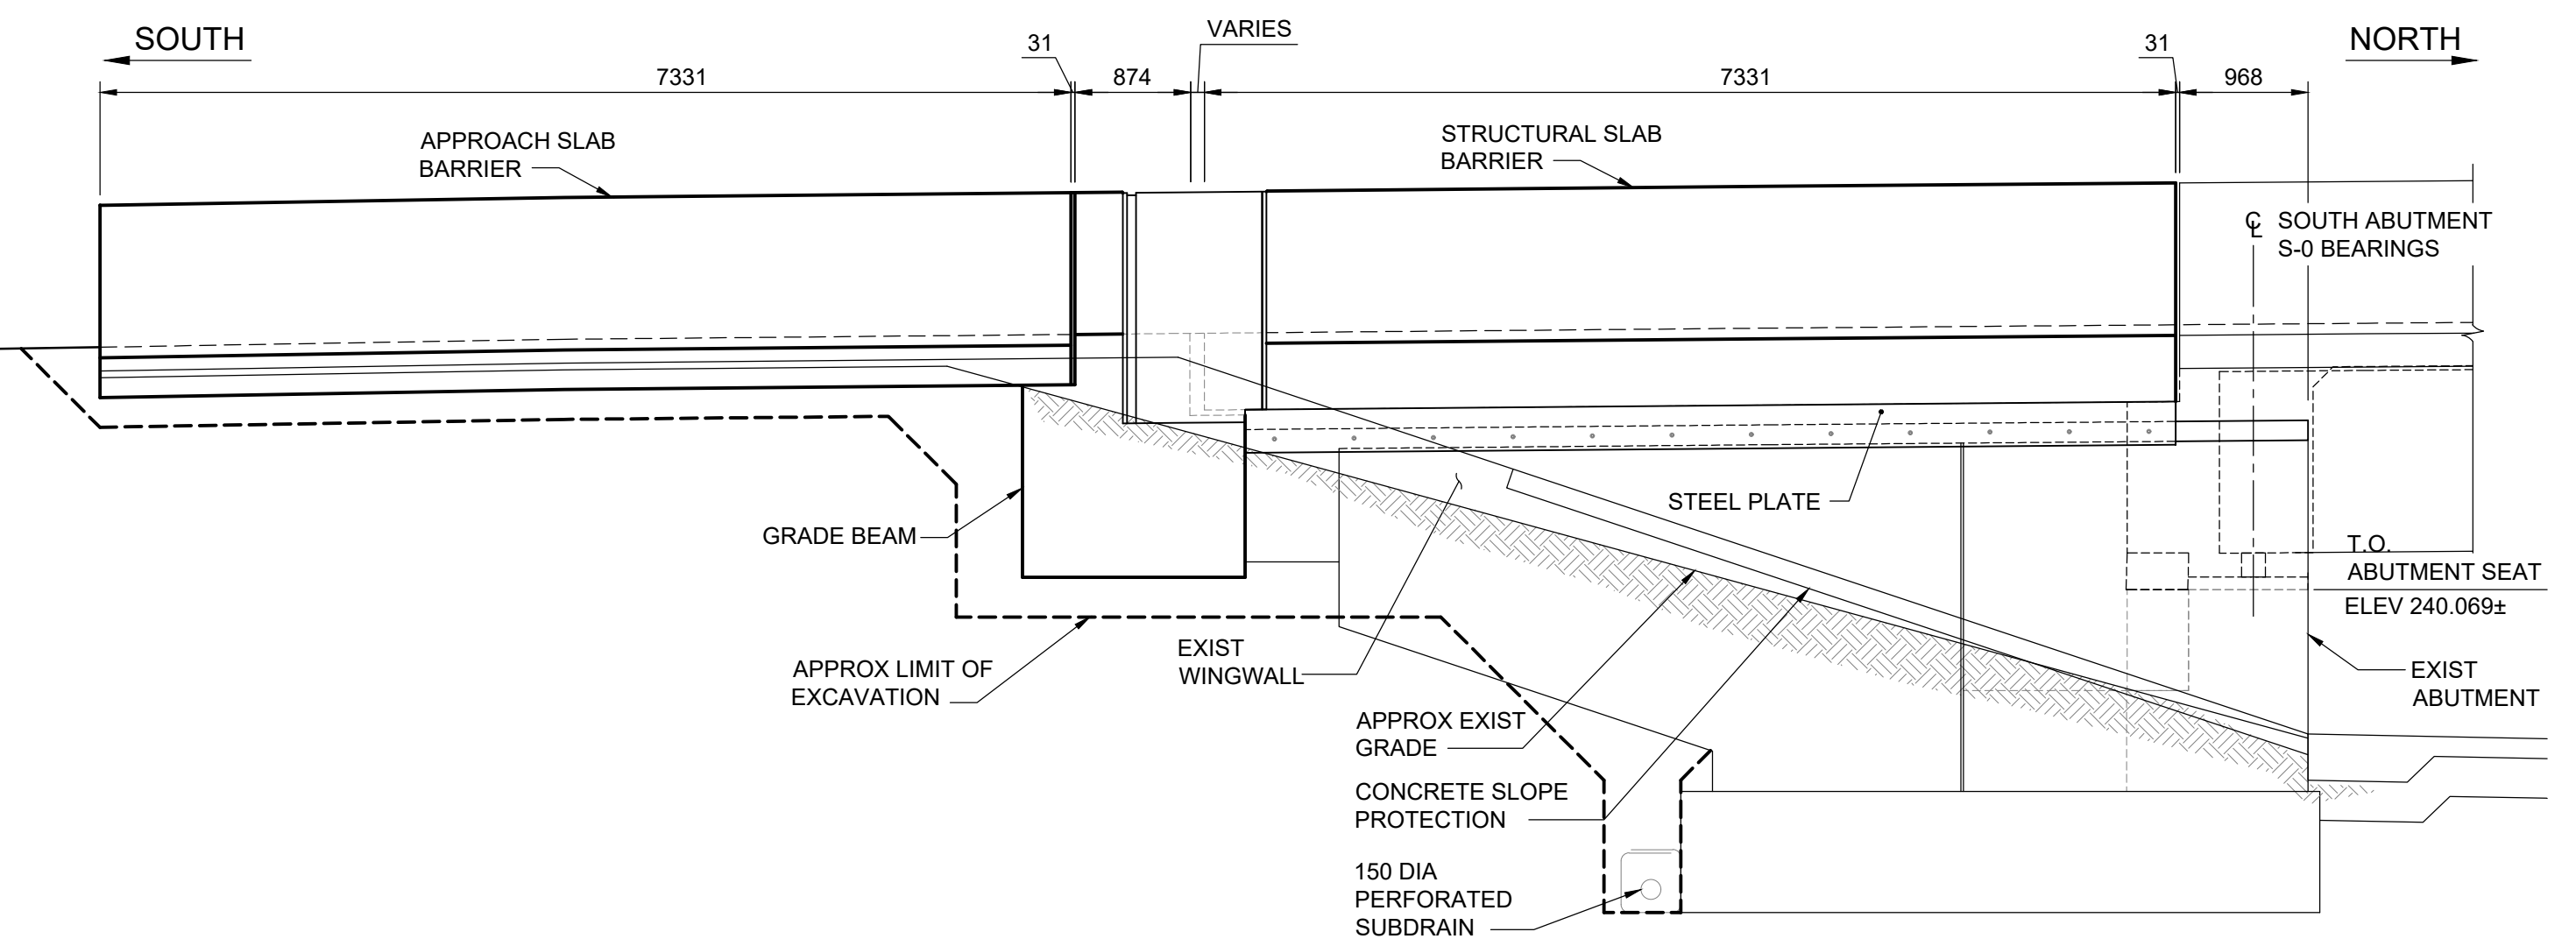

3 SOUTH APPROACH - EAST ELEVATION
1 : 50
- WEST ELEVATION SIMILAR

**ENGINEERS
GEOSCIENTISTS
MANITOBA**
Certificate of Authorization
Tetra Tech Canada Inc.
No. 6499

B.M. ELEV.			TETRA TECH				THE CITY OF WINNIPEG PUBLIC WORKS DEPARTMENT ENGINEERING DIVISION	
			DESIGNED BY RL	REVIEWED BY SA			LAGIMODIERE TWIN OVERPASSES OVER CPKC KEEWATIN REHABILITATION AND RELATED WORKS	
			DRAWN BY EV	APPROVED BY KA			CITY DRAWING NUMBER B123-25-2128	
			SCALE: AS NOTED		ACCEPTED BY	DATE	SOUTHBOUND STRUCTURE SOUTH APPROACH CONCRETE DETAILS SHEET 1 OF 3	
			0 ISSUED FOR TENDER		CAM WARD, P.ENG.	25.08.07	SHEET 28 OF 47	
			NO.	REVISIONS	DATE	BY	2128	
			DATE 25.08.07		704-INF-MBI03007.01-DWG-S2128			