



1 PLAN OF NORTH APPROACH  
1 : 50



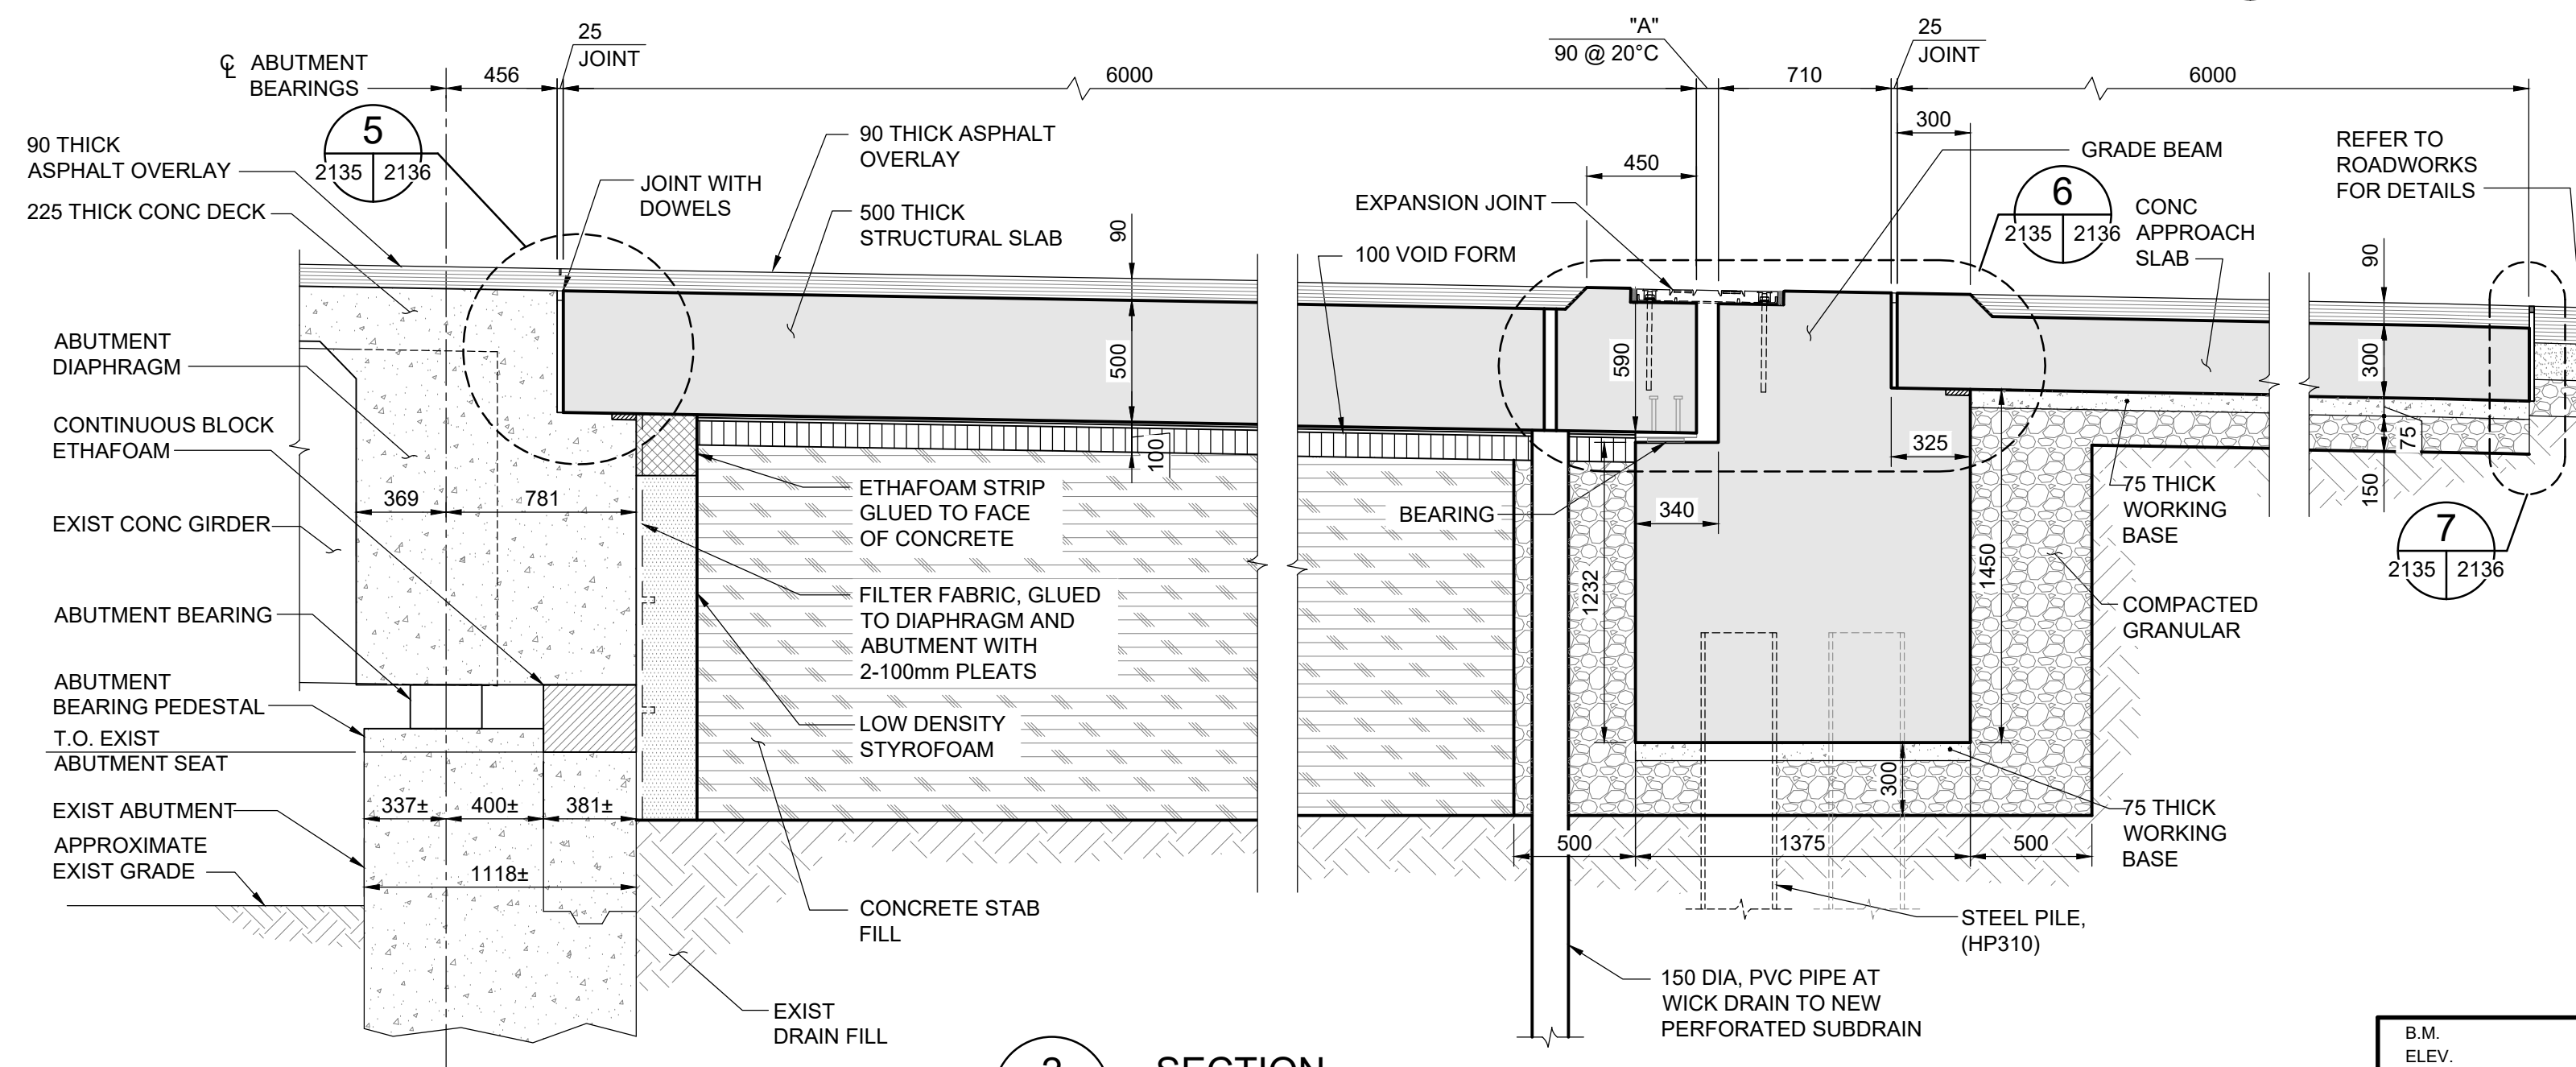

2 SECTION  
1 : 25

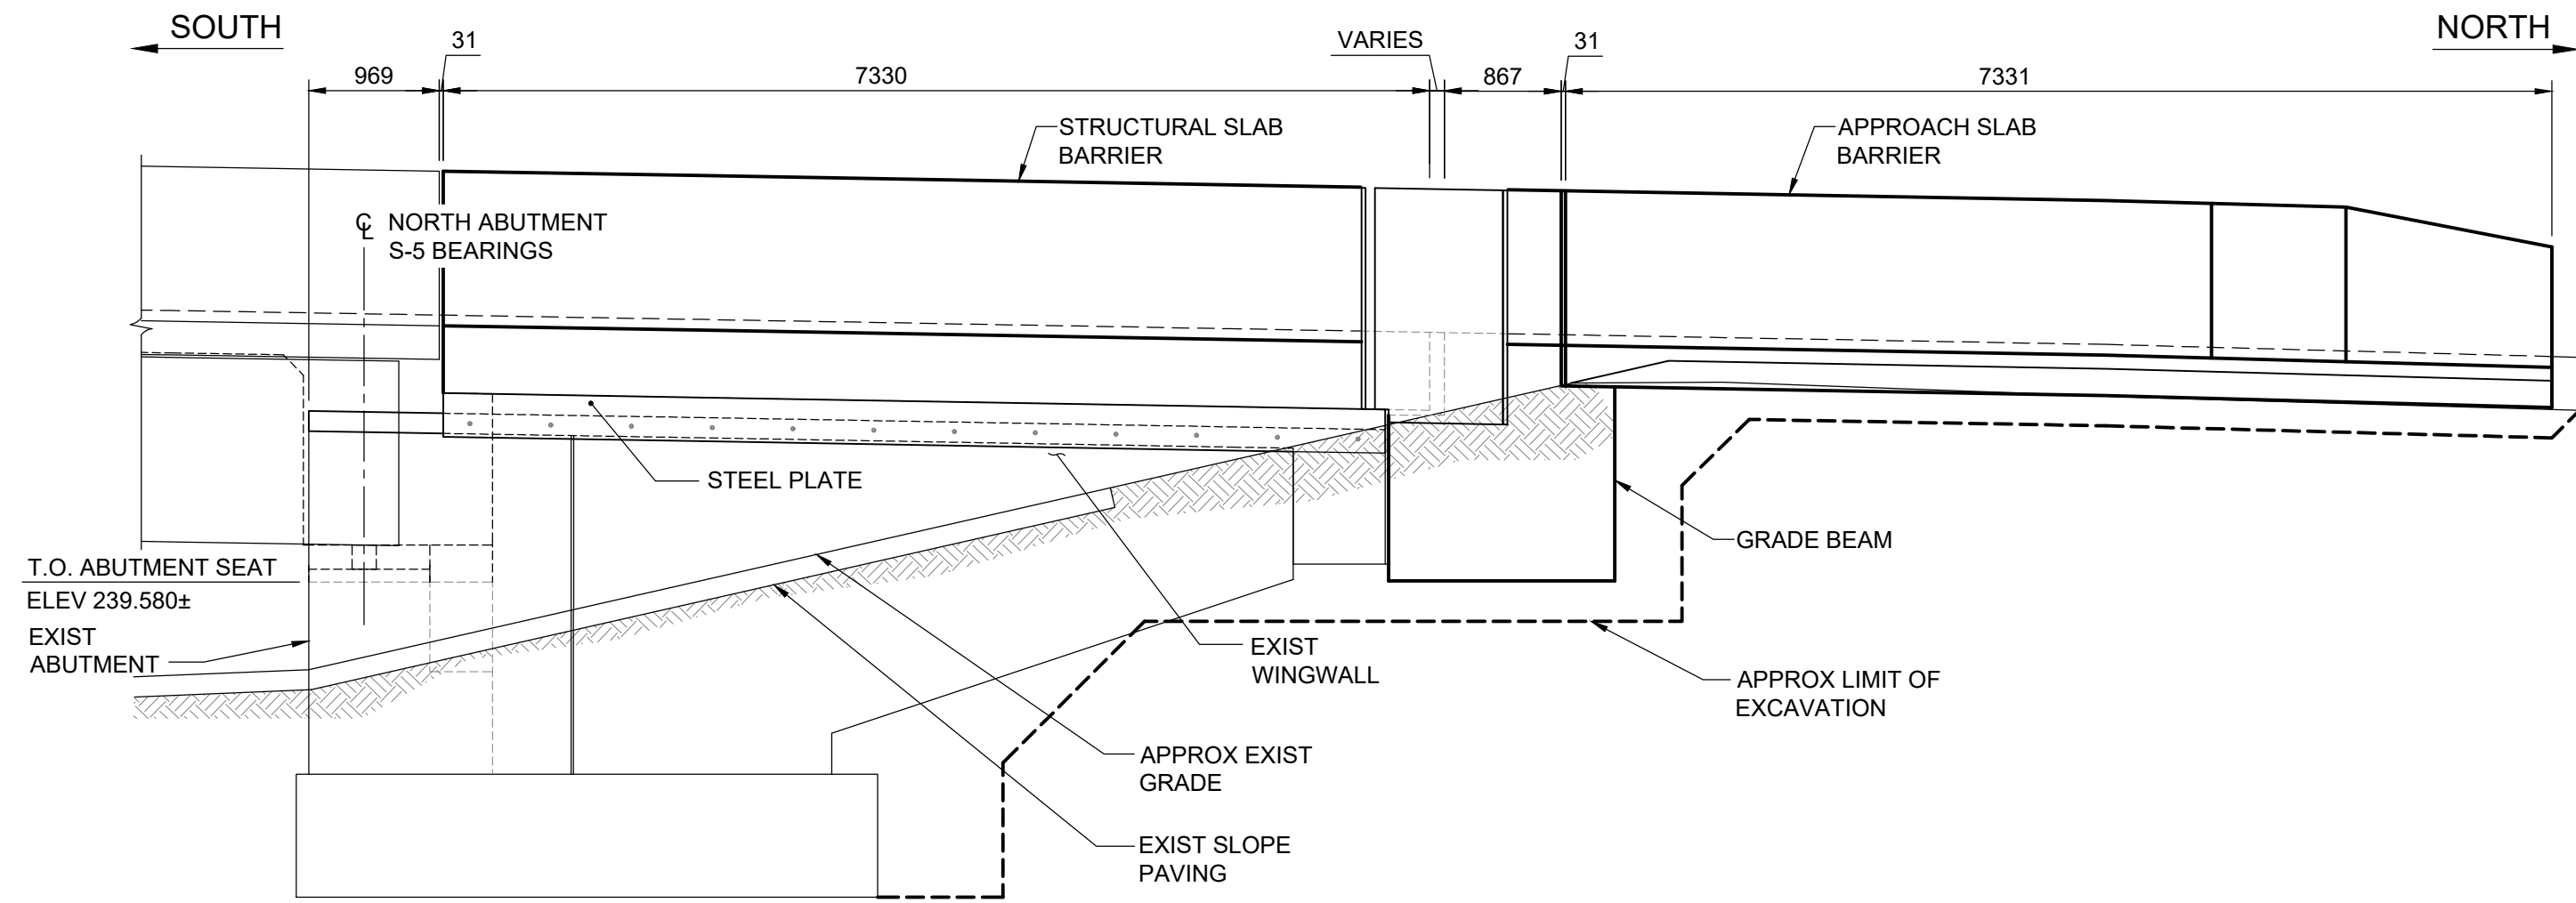

3 NORTH APPROACH - EAST ELEVATION  
1 : 50

**ENGINEERS**  
Geoscientists  
MANITOBA  
Certificate of Authorization  
Tetra Tech Canada Inc.  
No. 6499

B.M. ELEV.				<div></div> <div>TETRA TECH</div>		<div></div> <div>THE CITY OF WINNIPEG</div> <div>PUBLIC WORKS DEPARTMENT ENGINEERING DIVISION</div>	
				DESIGNED BY	RL	REVIEWED BY	SA
				DRAWN BY	EV	APPROVED BY	KA
				SCALE: AS NOTED		ACCEPTED BY	DATE
0	ISSUED FOR TENDER	25.08.07	SA			CAM WARD, P.ENG.	25.08.07
NO. REVISIONS				DATE	25.08.07		
						CONSULTANT DRAWING NO.	
						704-INF.MBI03007.01-DWG-S2135	
						SOUTHBOUND STRUCTURE NORTH APPROACH CONCRETE DETAILS SHEET 1 OF 3	
						CITY DRAWING NUMBER B123-25-2135	
						SHEET 35 OF 47	
						2135	