


2 NORTH STRUCTURAL SLAB REINFORCING - TOP MAT
1 : 50



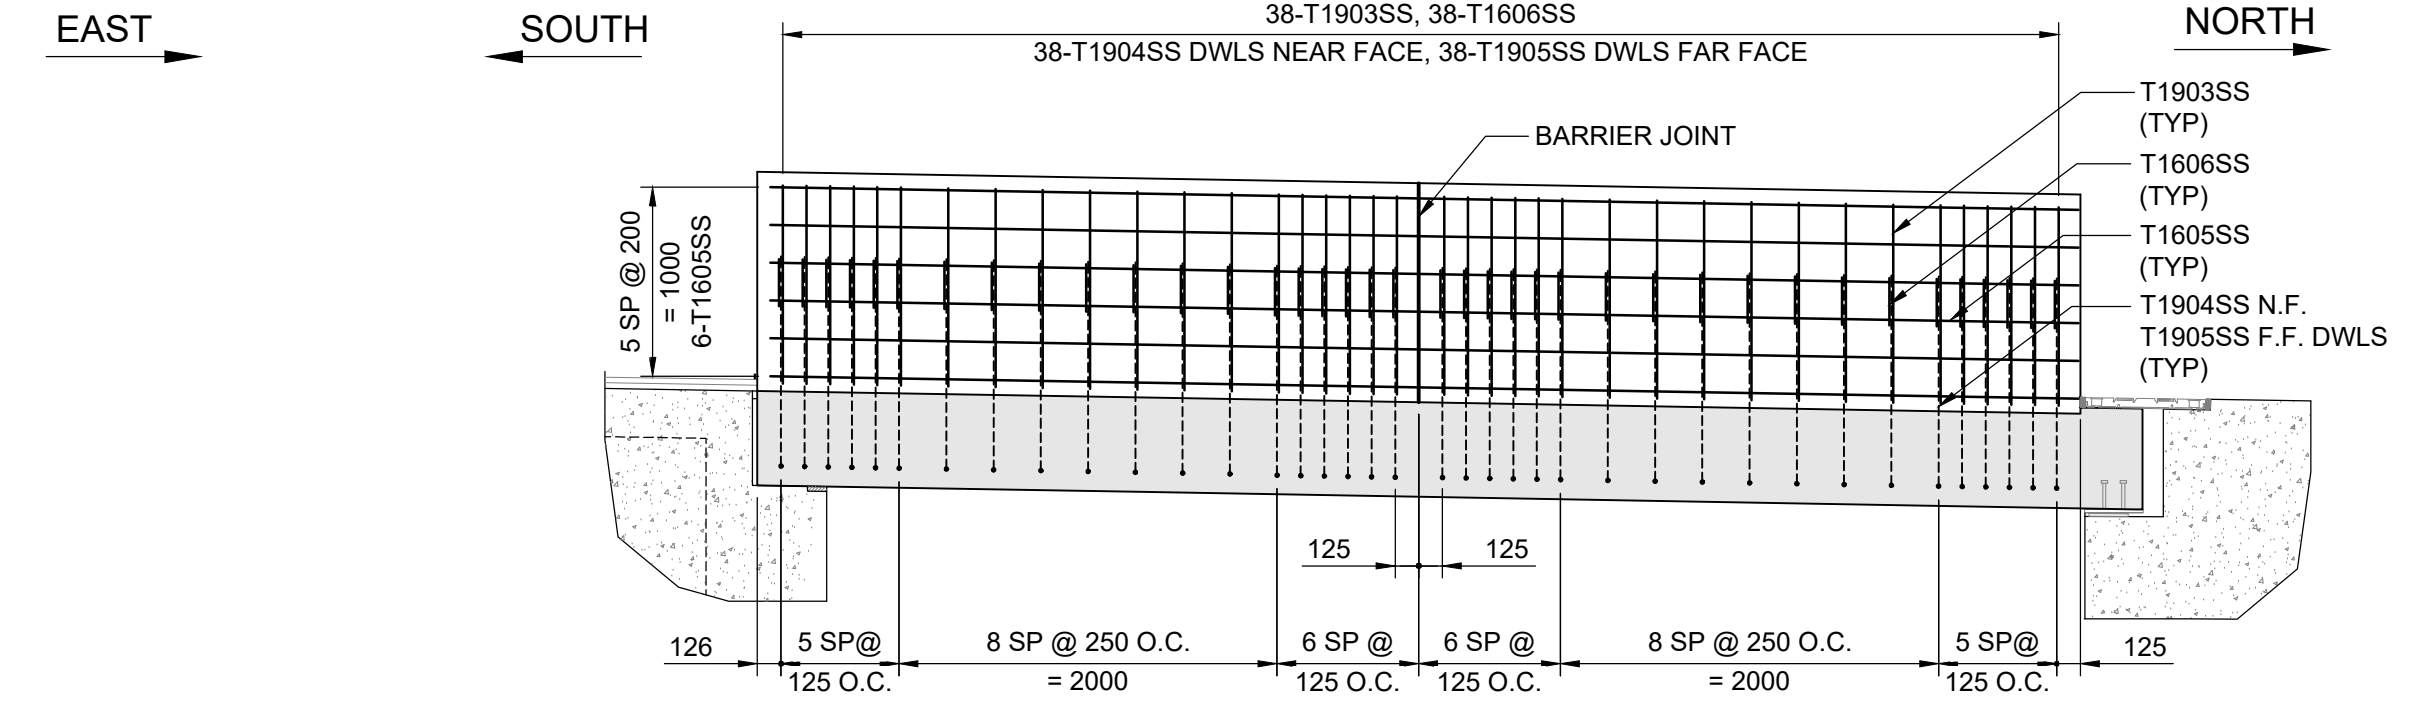

5 FRONT ELEVATION - BARRIER REINFORCING

1 : 40

- WEST TRAFFIC BARRIER AS SHOWN, EAST TRAFFIC BARRIER SIMILAR
- STRUCTURAL SLAB REINFORCING NT SHOWN



B.M. ELEV.				<div>TETRA TECH</div>				<div>THE CITY OF WINNIPEG PUBLIC WORKS DEPARTMENT ENGINEERING DIVISION</div>						
				DESIGNED BY	TN	REVIEWED BY	SA	LAGIMODIERE TWIN OVERPASSES OVER CPKC KEEWATIN REHABILITATION AND RELATED WORKS				CITY DRAWING NUMBER B123-25-2139		
				DRAWN BY	GI	APPROVED BY	KA					SHEET 39 OF 47		
				SCALE: AS NOTED		ACCEPTED BY DATE								
						CAM WARD, P.ENG. 25.08.07								
0	ISSUED FOR TENDER		25.08.07	TN					CONSULTANT DRAWING NO. 704-INF.MBI03007.01-DWG-S2139				2139	
NO.	REVISIONS		DATE	BY	DATE	25.08.07								