




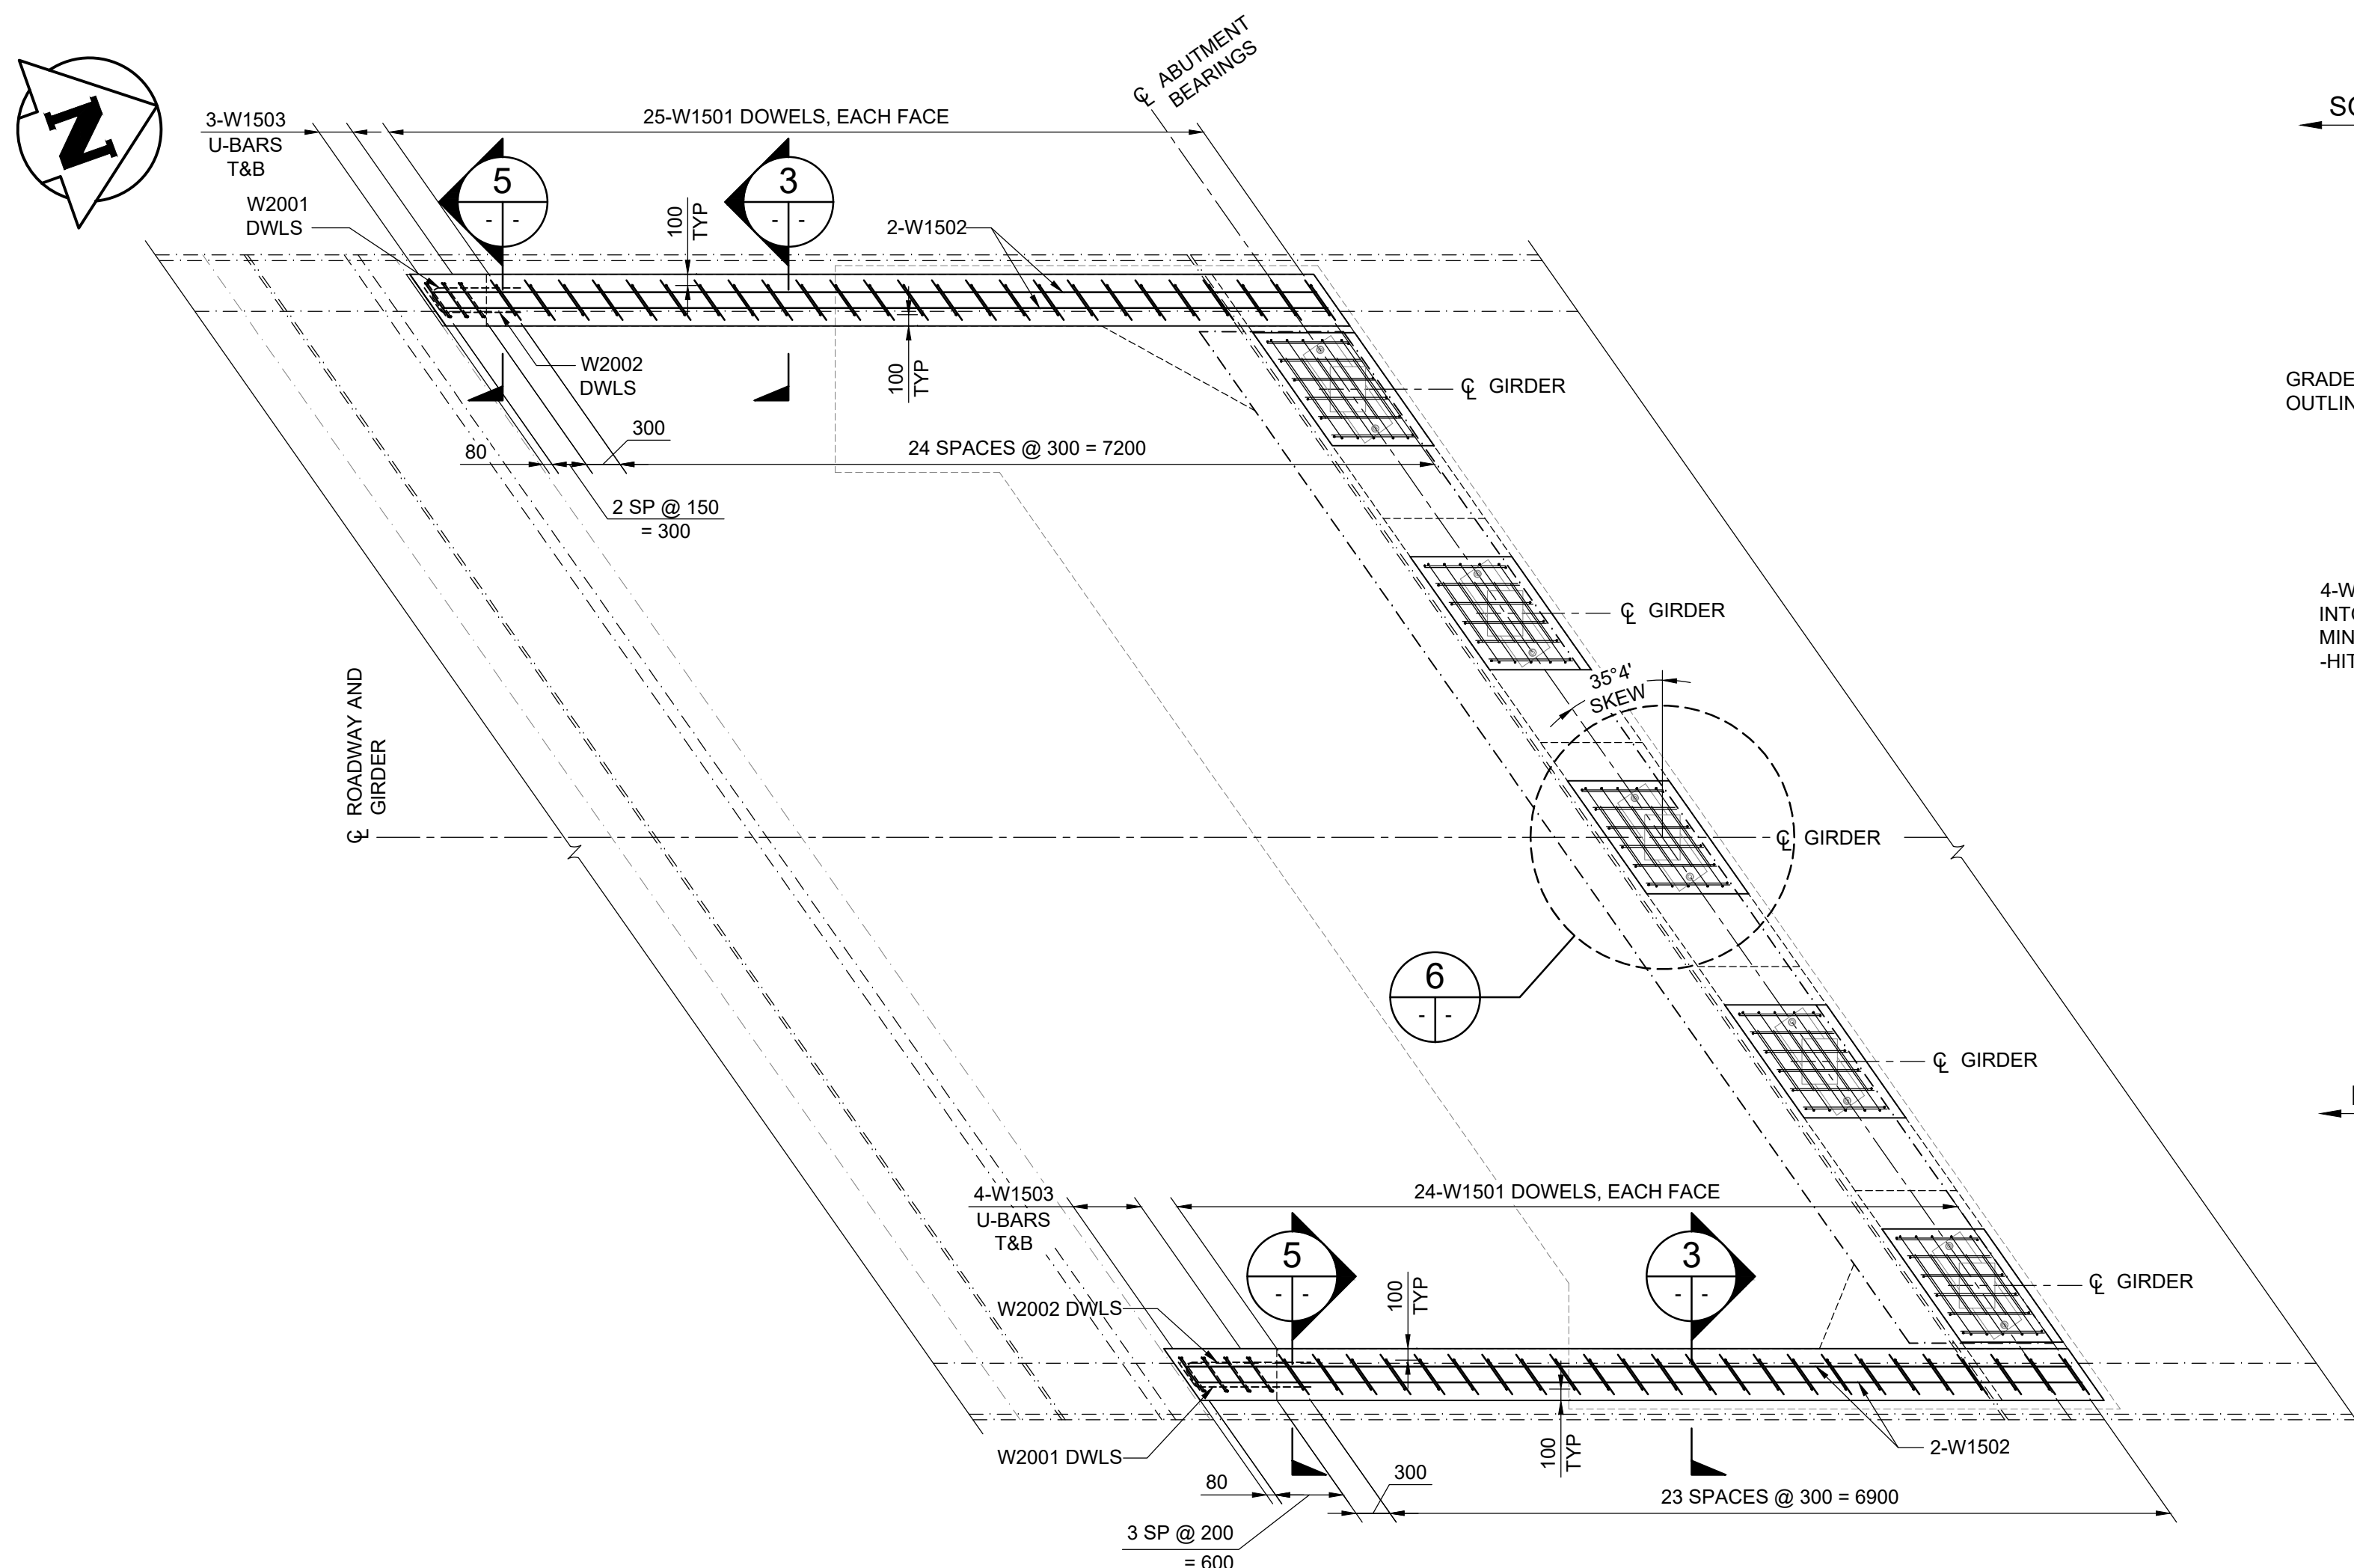


1 PLAN OF ABUTMENT N-0
1 : 50

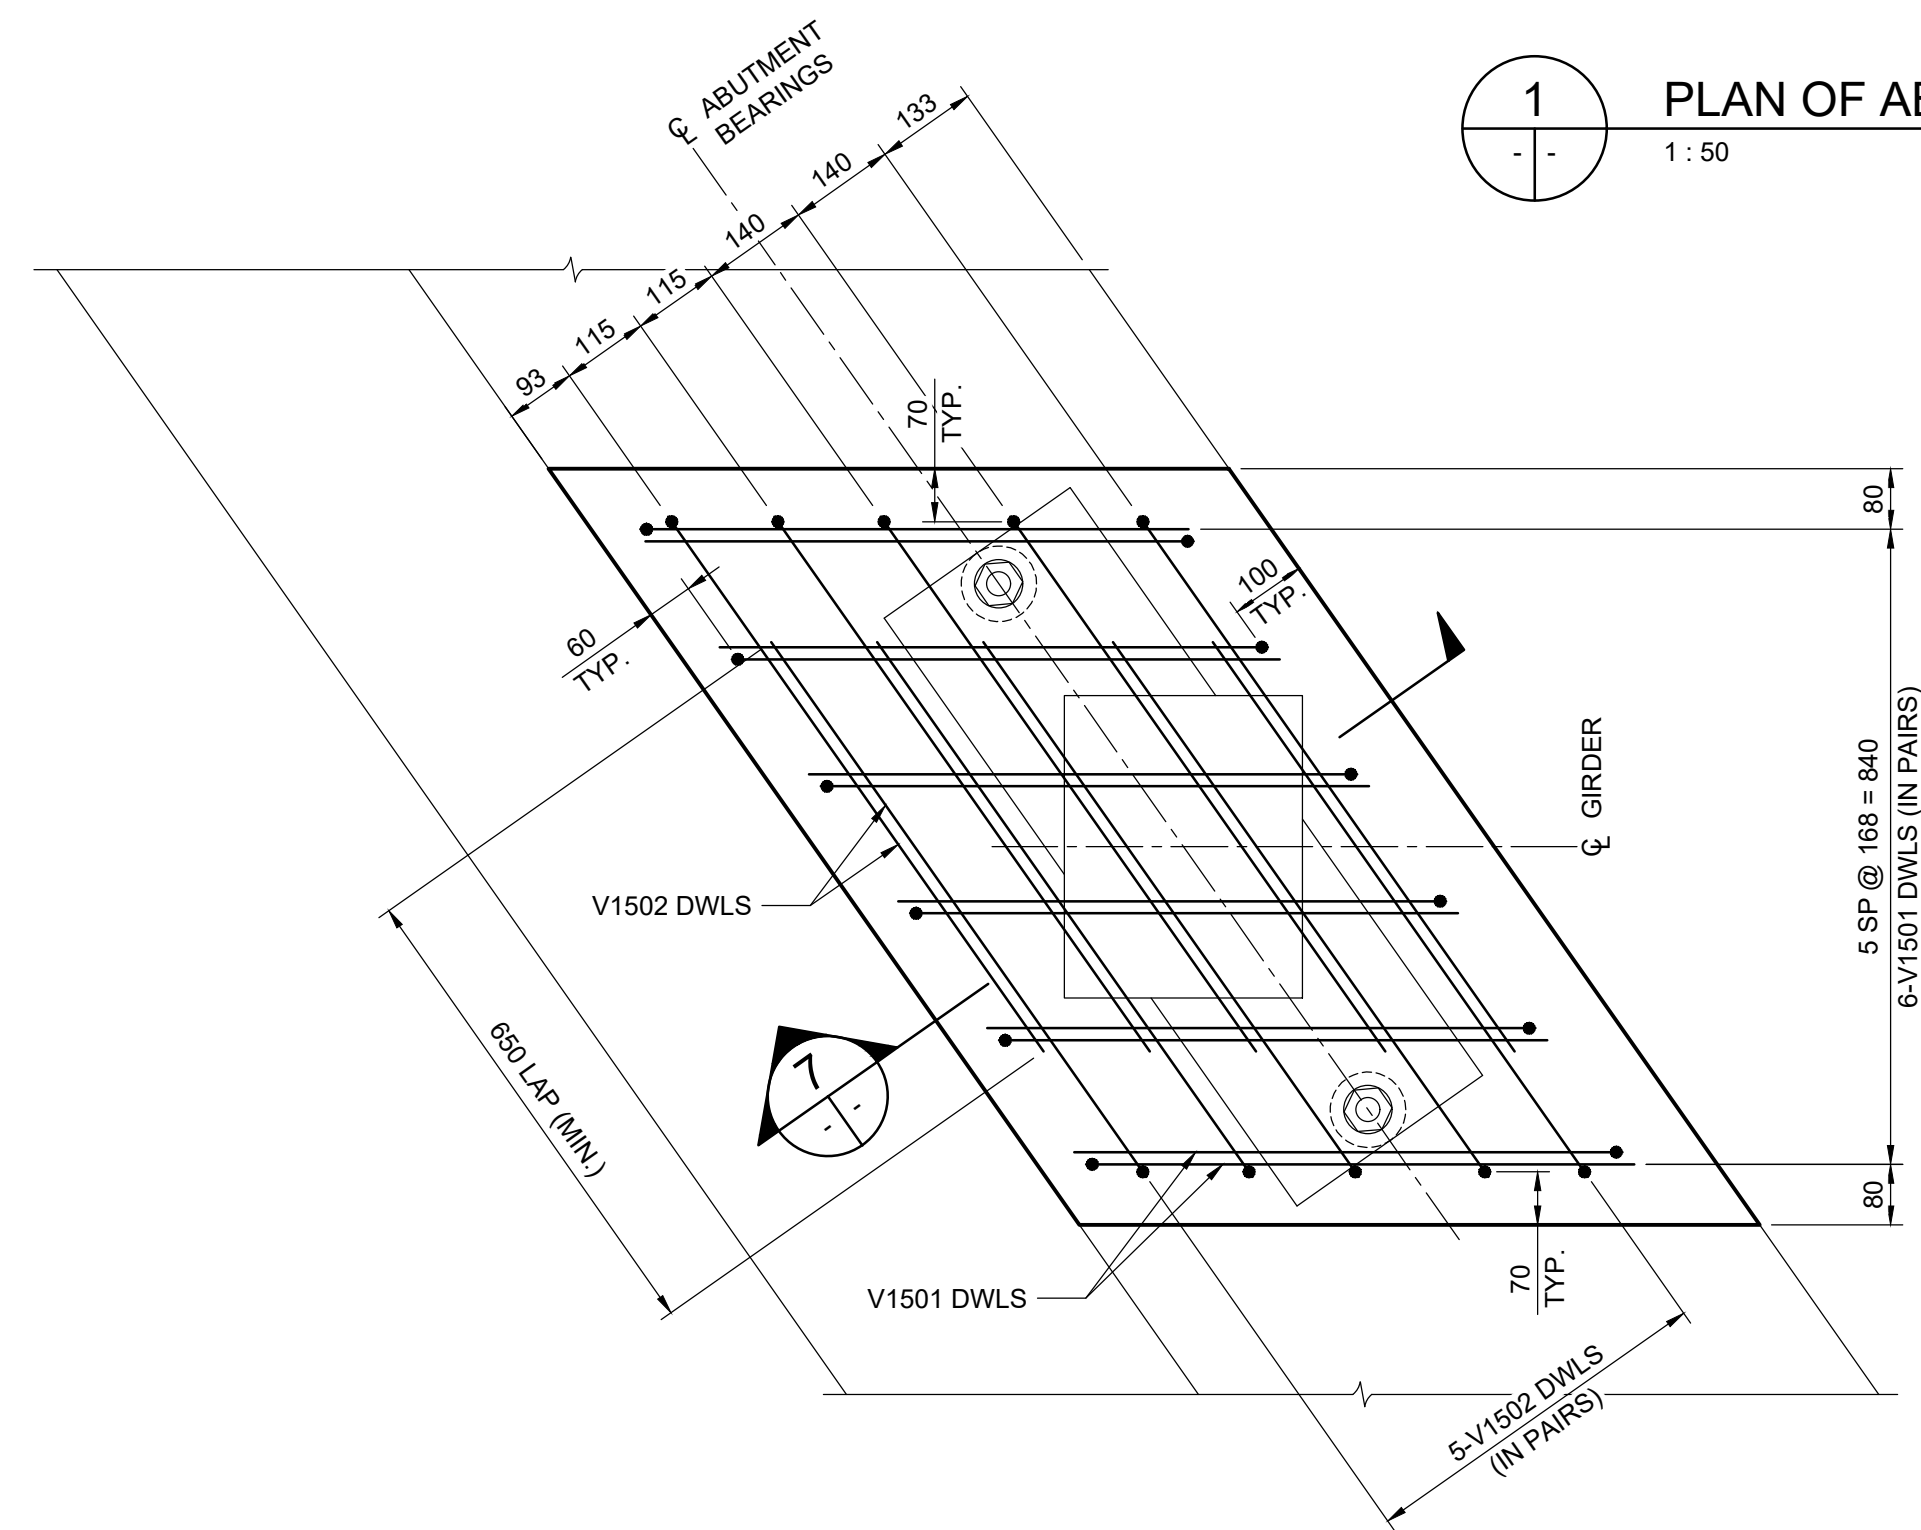


6 PLAN - PEDESTAL REINFORCING
1 : 10
- 5 LOCATIONS AS SHOWN

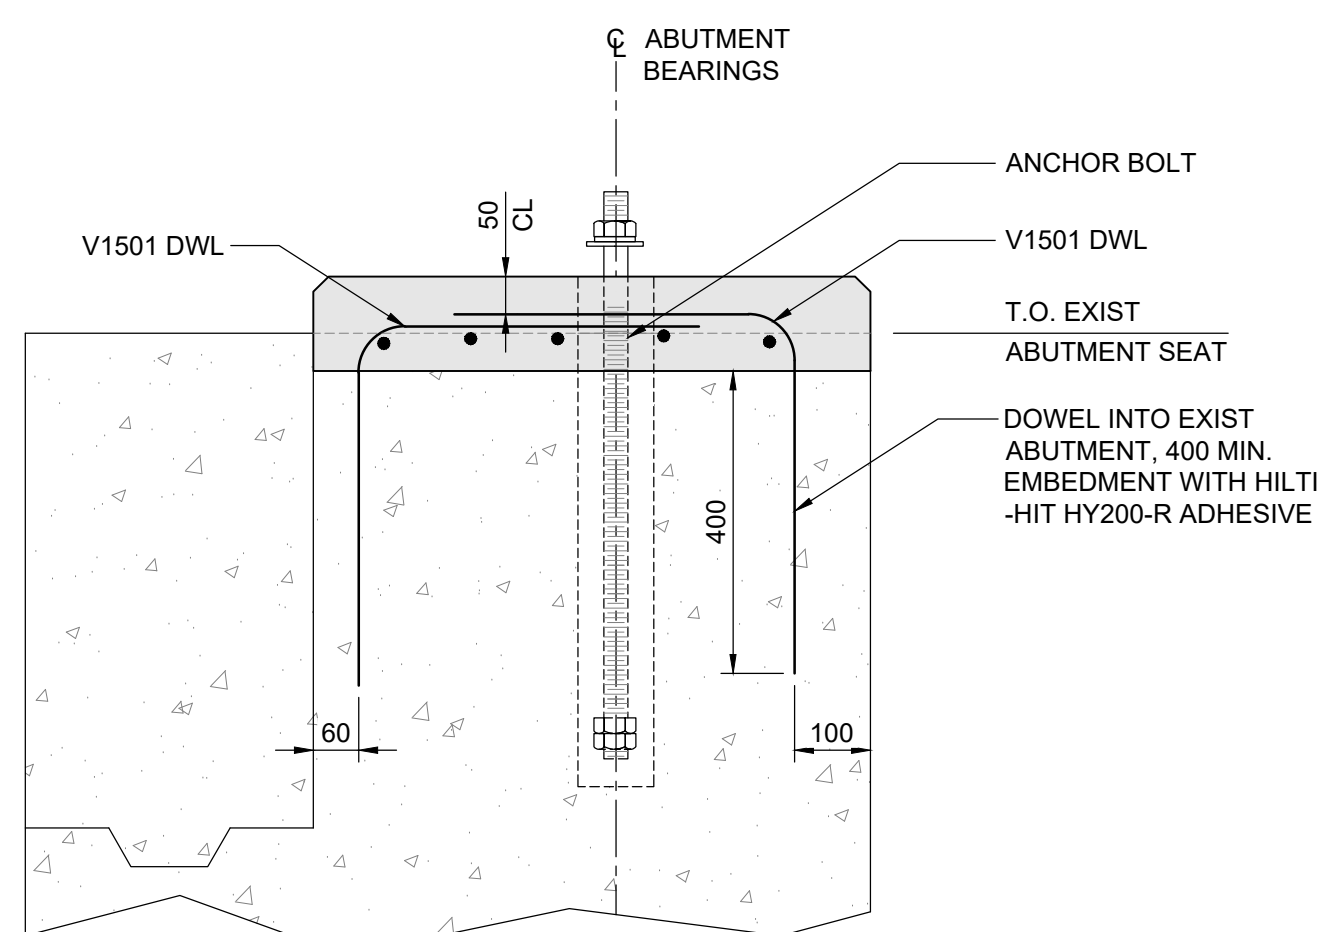

7 SECTION
1 : 10

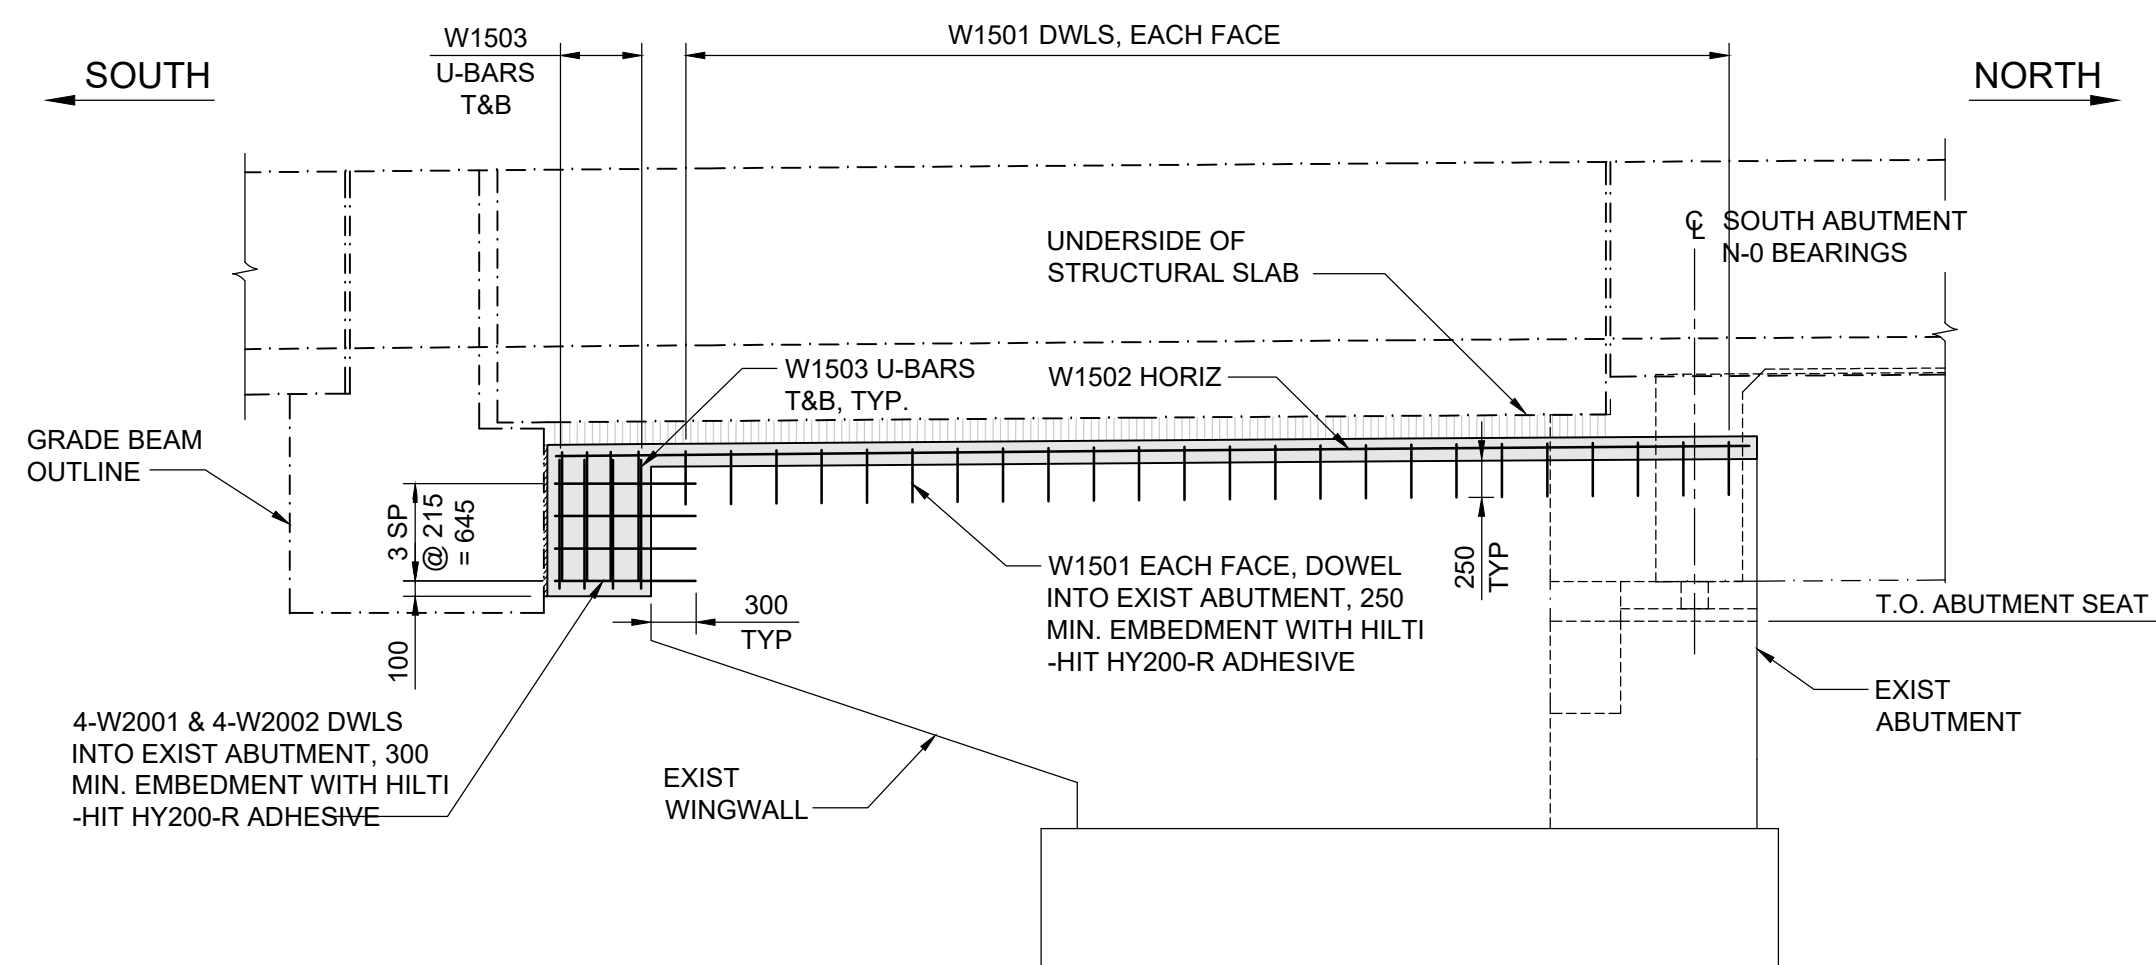


2 ABUTMENT N-0 - EAST ELEVATION
1 : 50

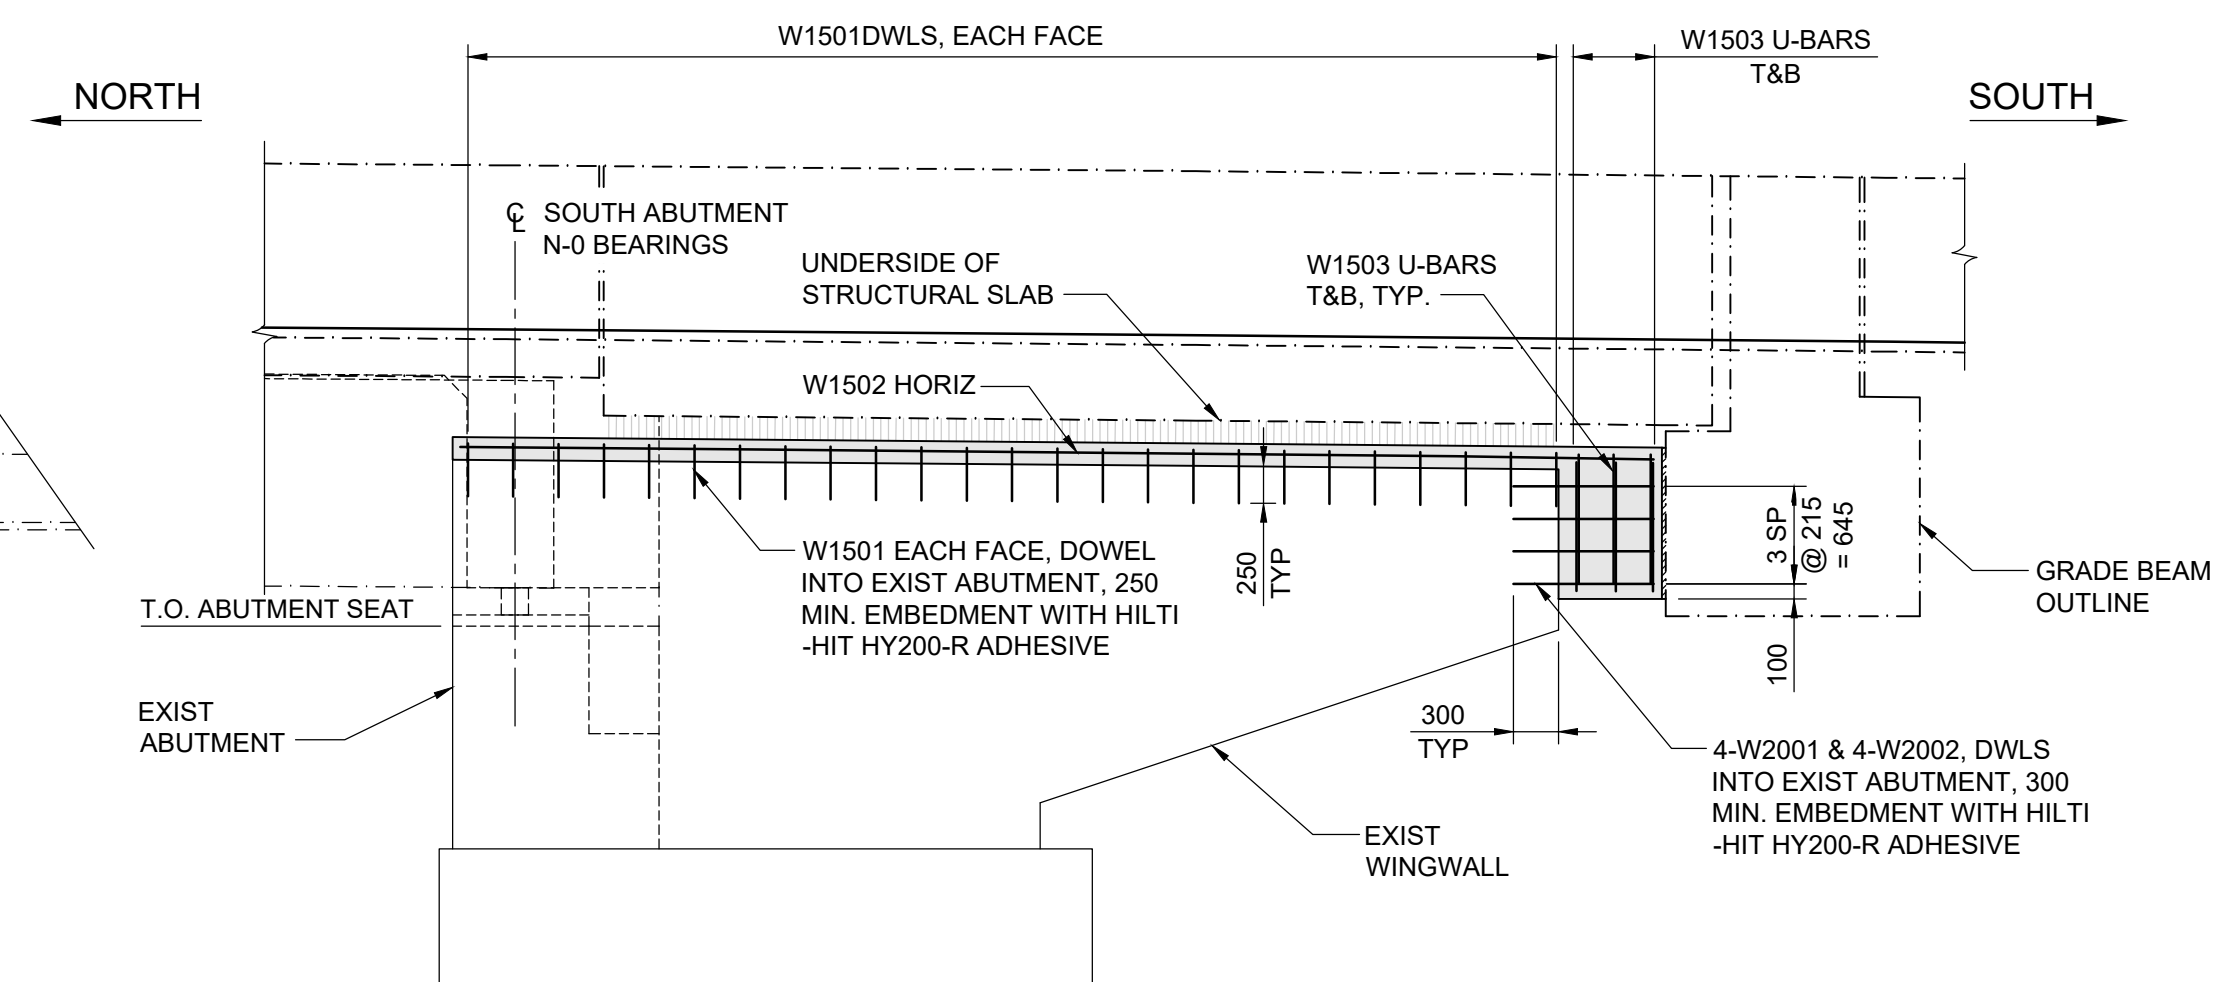


4 ABUTMENT N-0 - WEST ELEVATION
1 : 50

NOTE:
- LOCATIONS AND SPACING OF PROPOSED DOWELS ARE APPROXIMATE. CONTRACTOR SHALL LOCATE EXISTING REINFORCING AND NOTIFY ENGINEER OF ANY DISCREPANCIES.

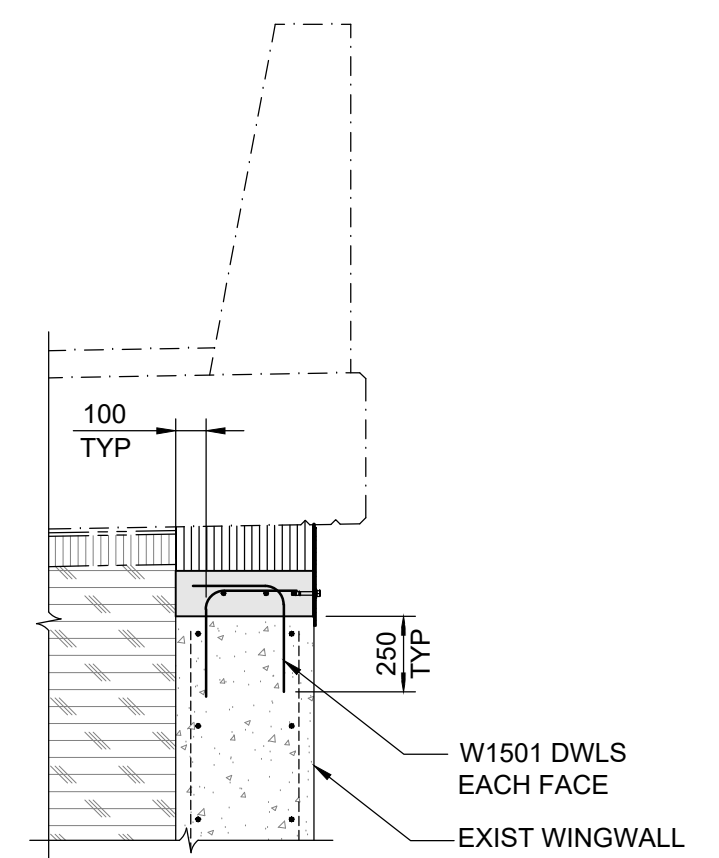

3 SECTION
1 : 25

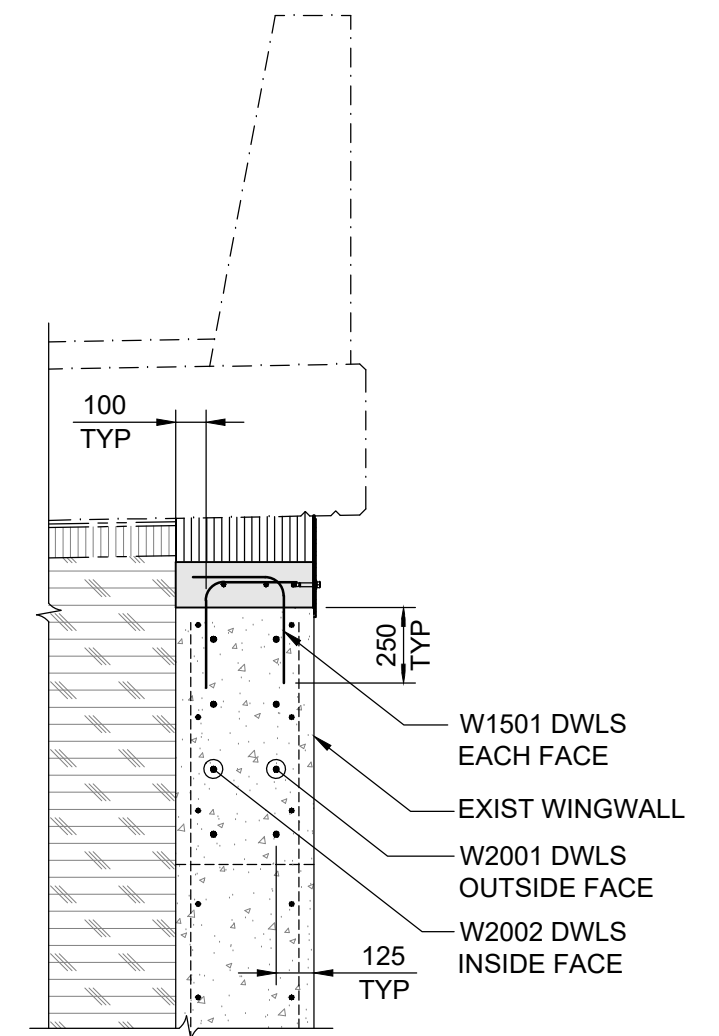

5 SECTION
1 : 25

B.M. ELEV.				TETRA TECH DESIGNED BY RL REVIEWED BY SA DRAWN BY GI APPROVED BY KA SCALE: AS NOTED ACCEPTED BY DATE CAM WARD, P.ENG. 25.08.07				THE CITY OF WINNIPEG PUBLIC WORKS DEPARTMENT ENGINEERING DIVISION LAGIMODIERE TWIN OVERPASSES OVER CPKC KEEWATIN REHABILITATION AND RELATED WORKS CITY DRAWING NUMBER B123-25-2205 SHEET 5 OF 48 NORTHBOUND STRUCTURE SOUTH ABUTMENT N-0 - REINFORCING DETAILS 2205							
0	ISSUED FOR TENDER		25.08.07	SA					CONSULTANT DRAWING NO. 704-INF-MBI03007.01-DWG-S2205						
NO	REVISIONS		DATE	BY	DATE	25.08.07									