




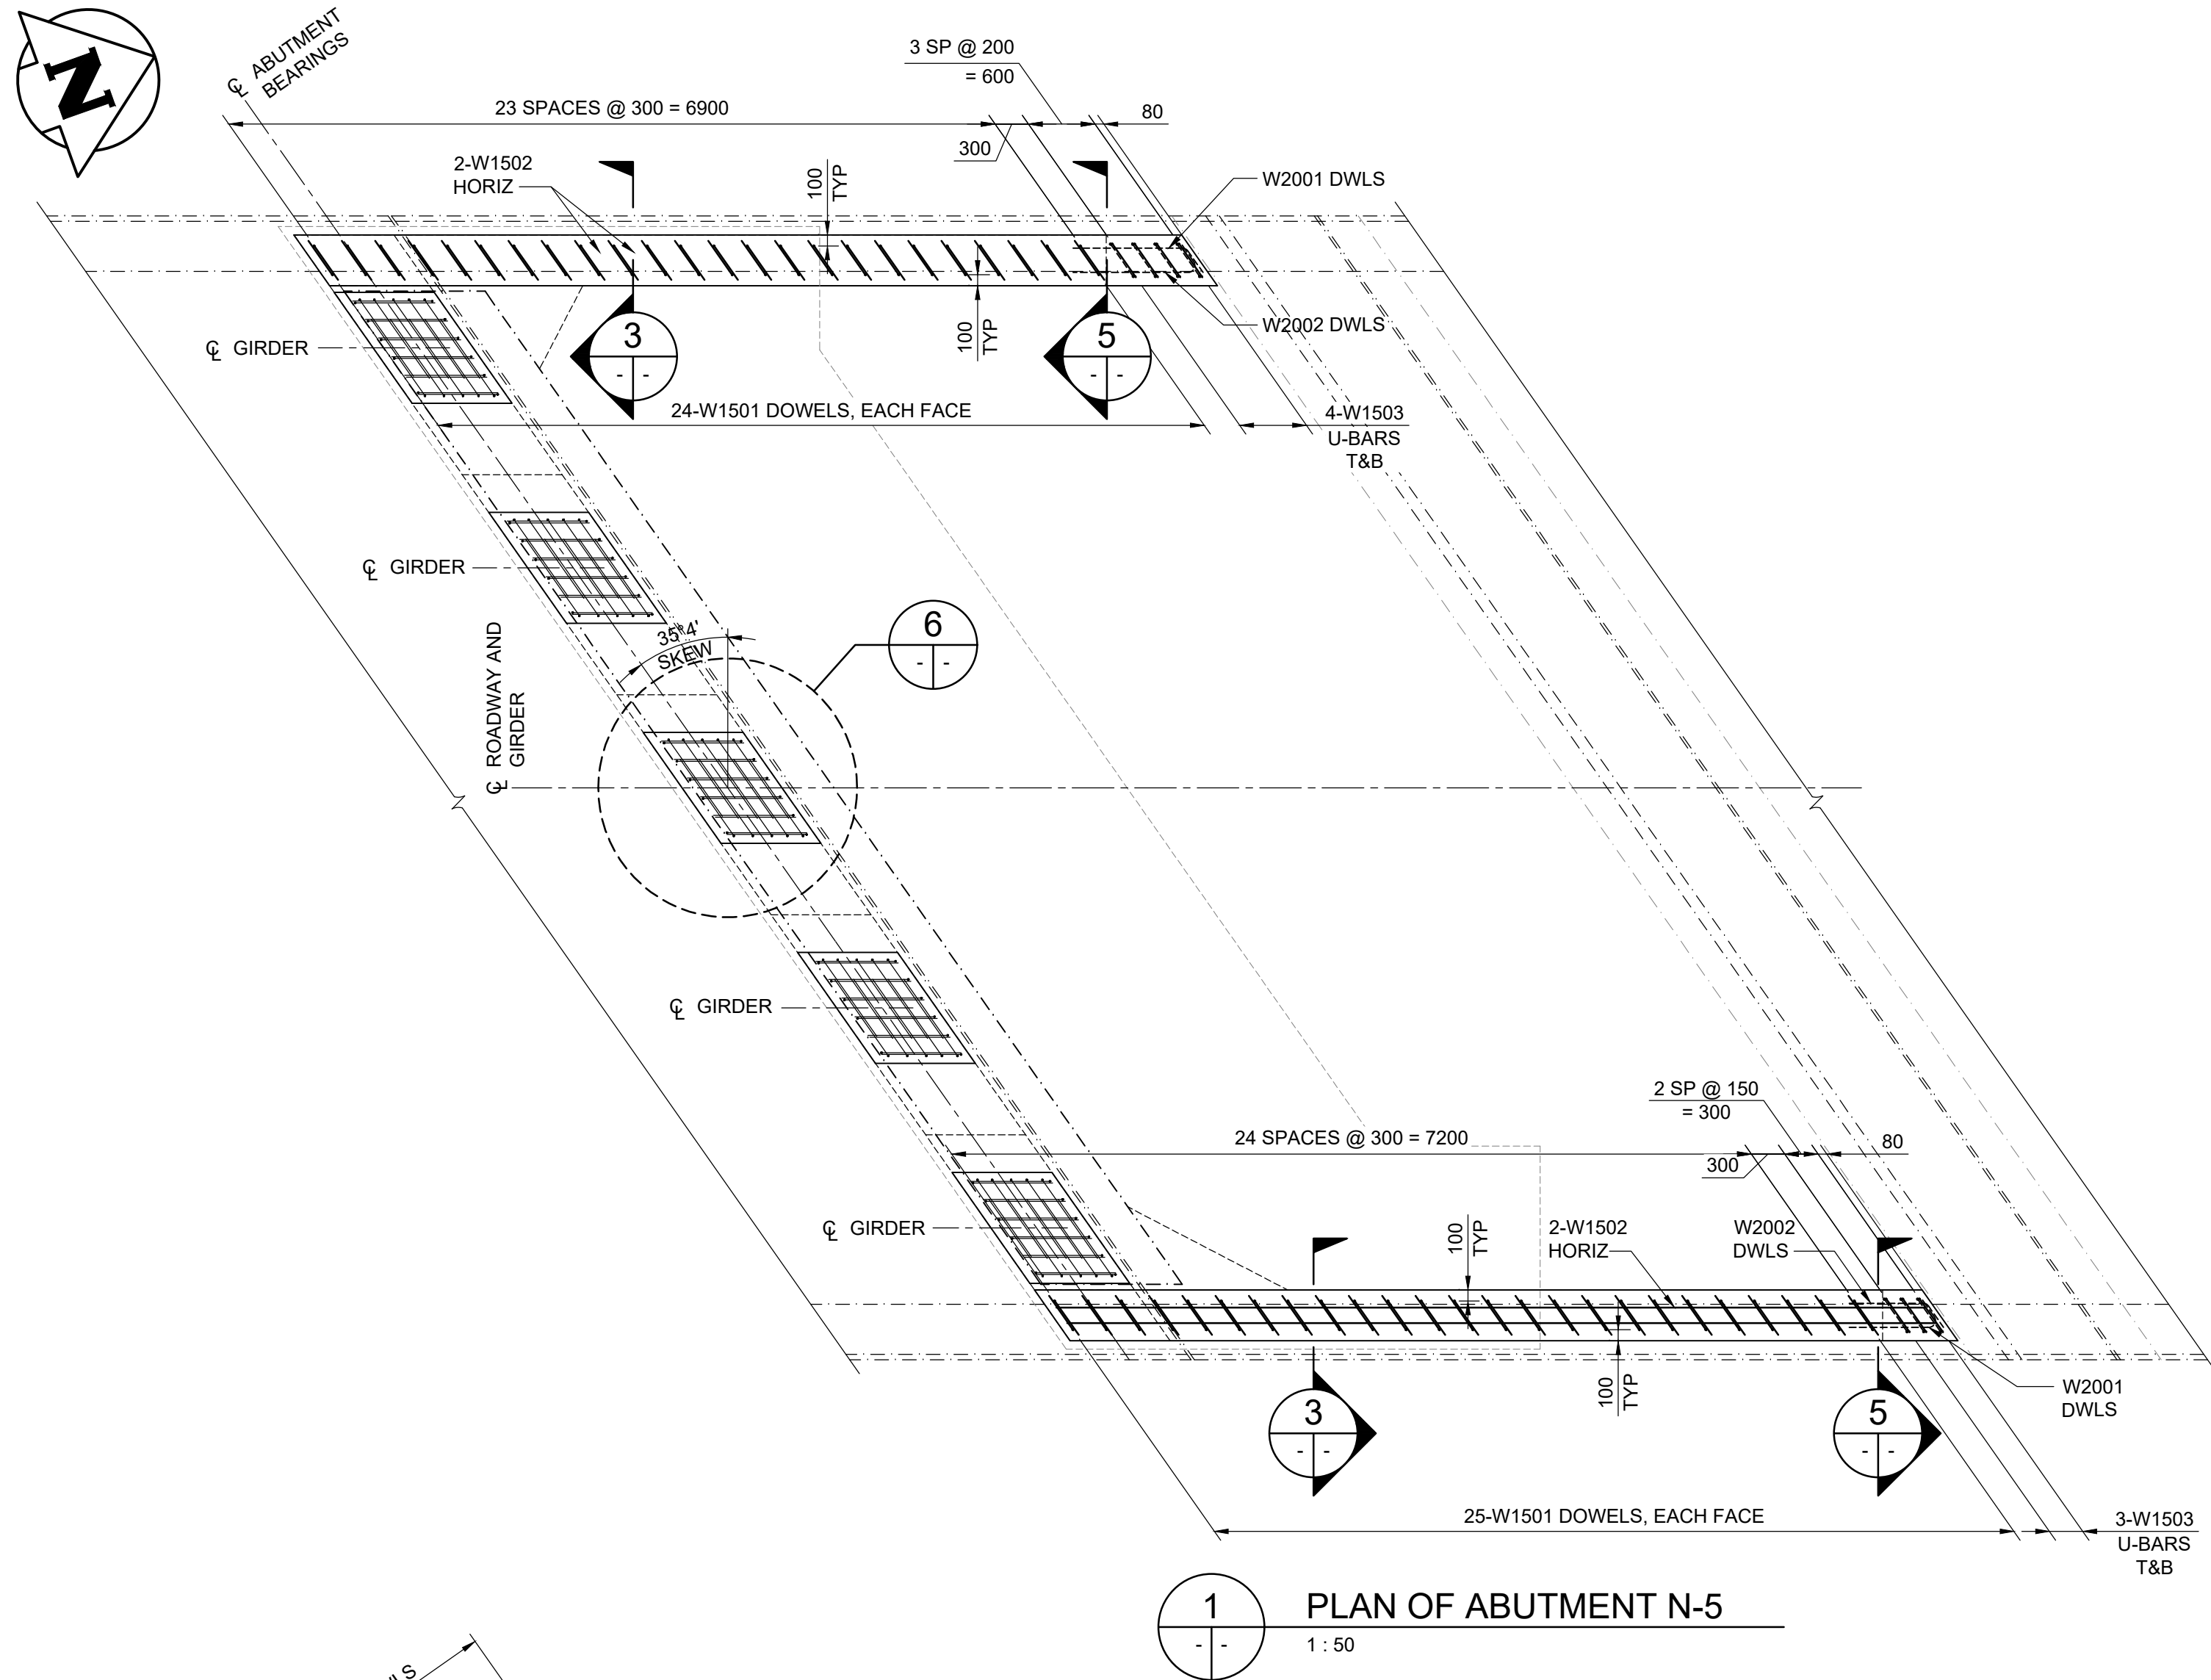


**1 PLAN OF ABUTMENT N-5**  
1 : 50

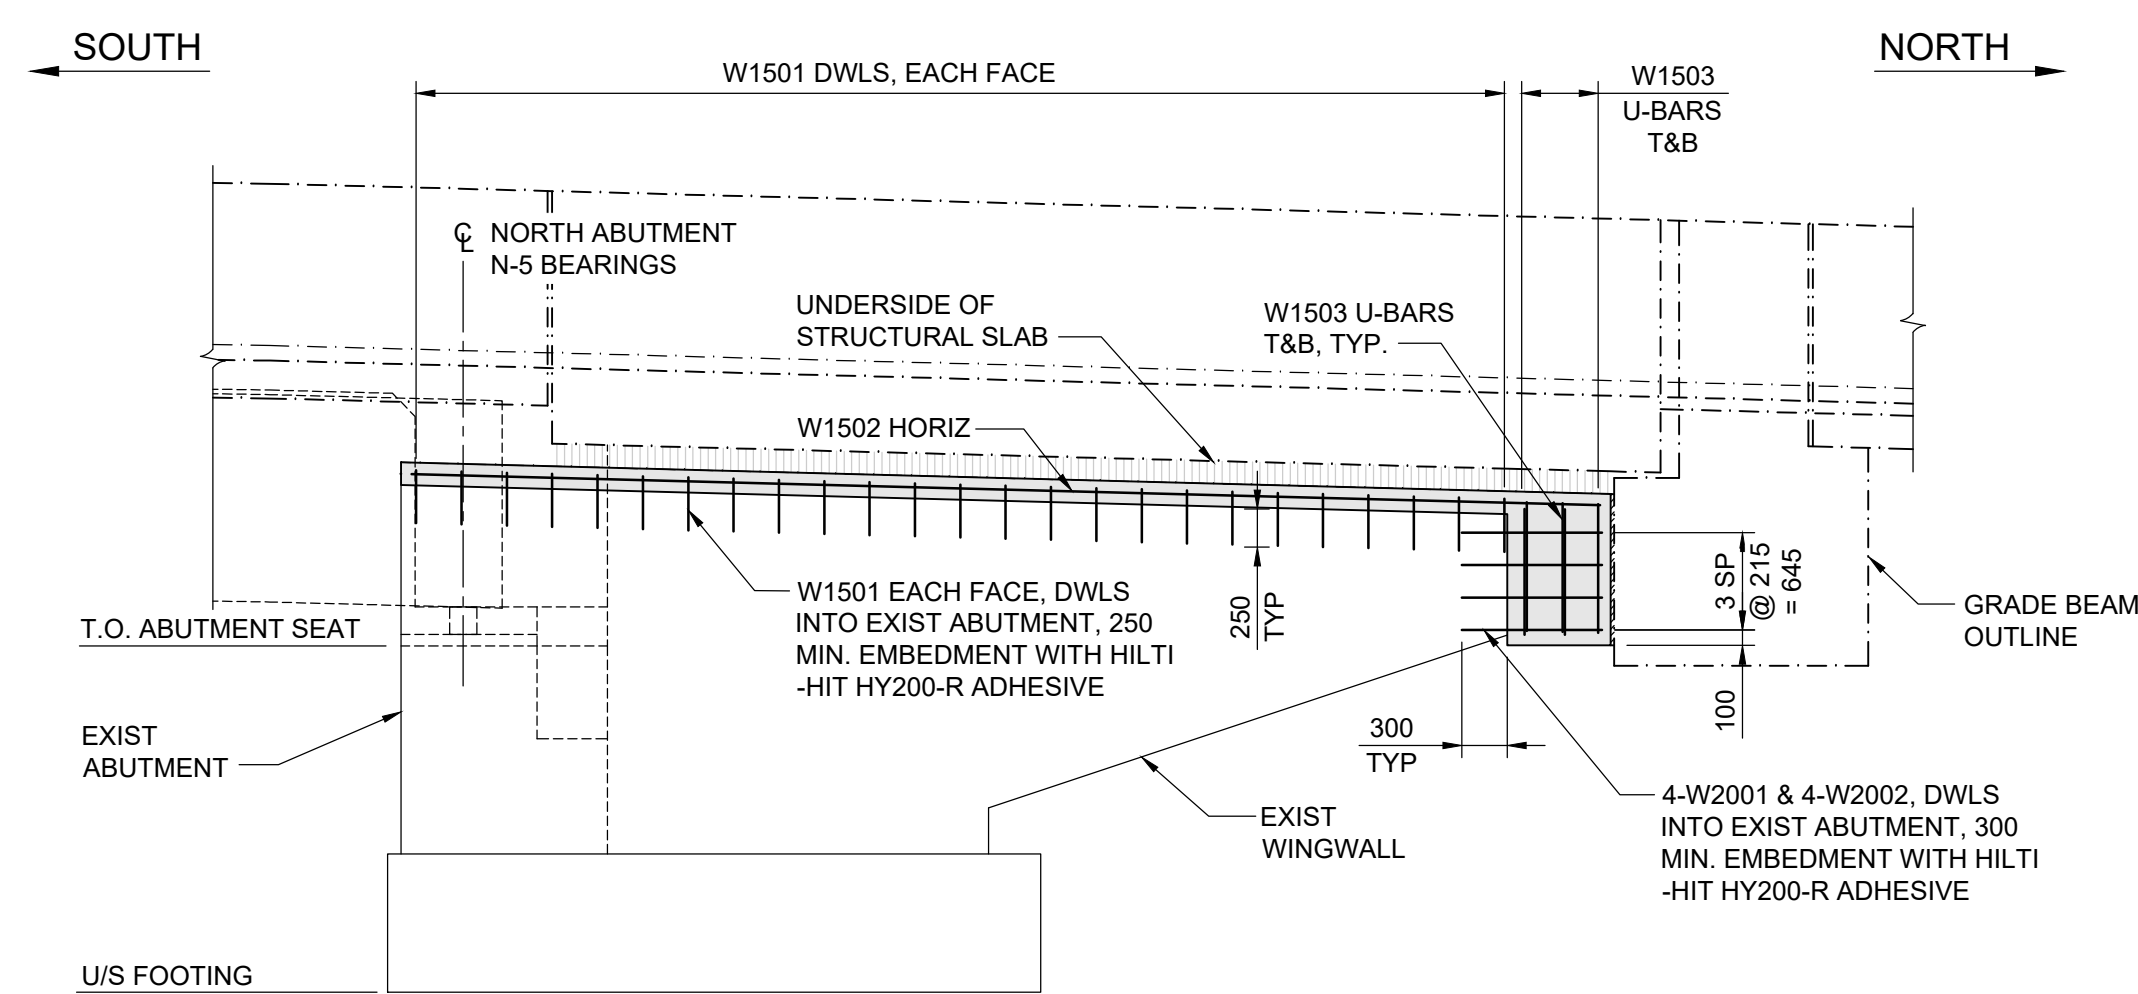


**2 ABUTMENT N-5 - EAST ELEVATION**  
1 : 50

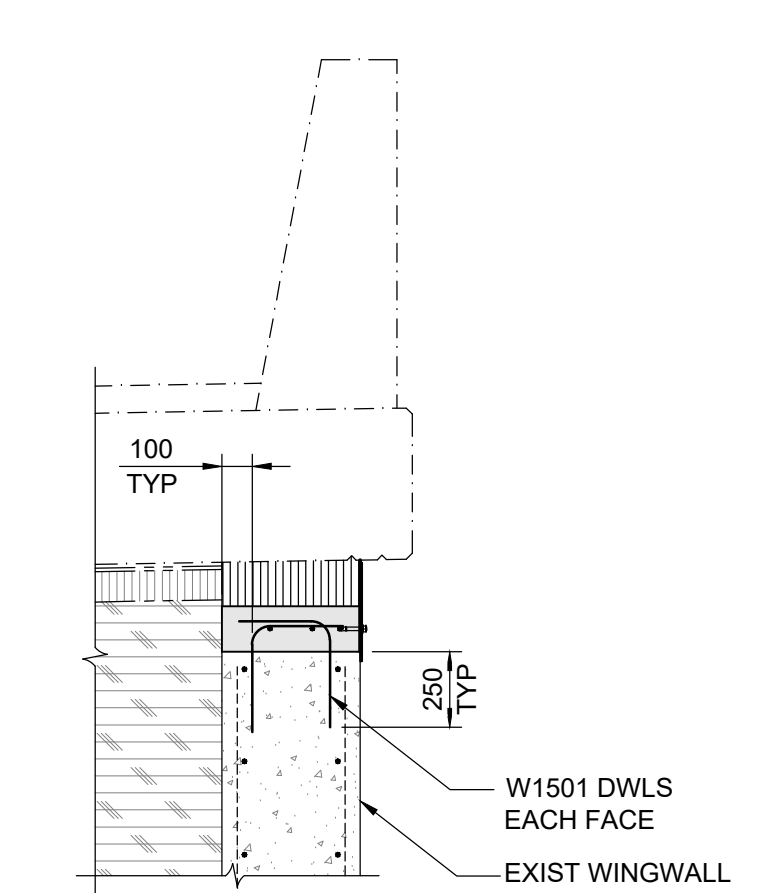


**3 SECTION**  
1 : 25

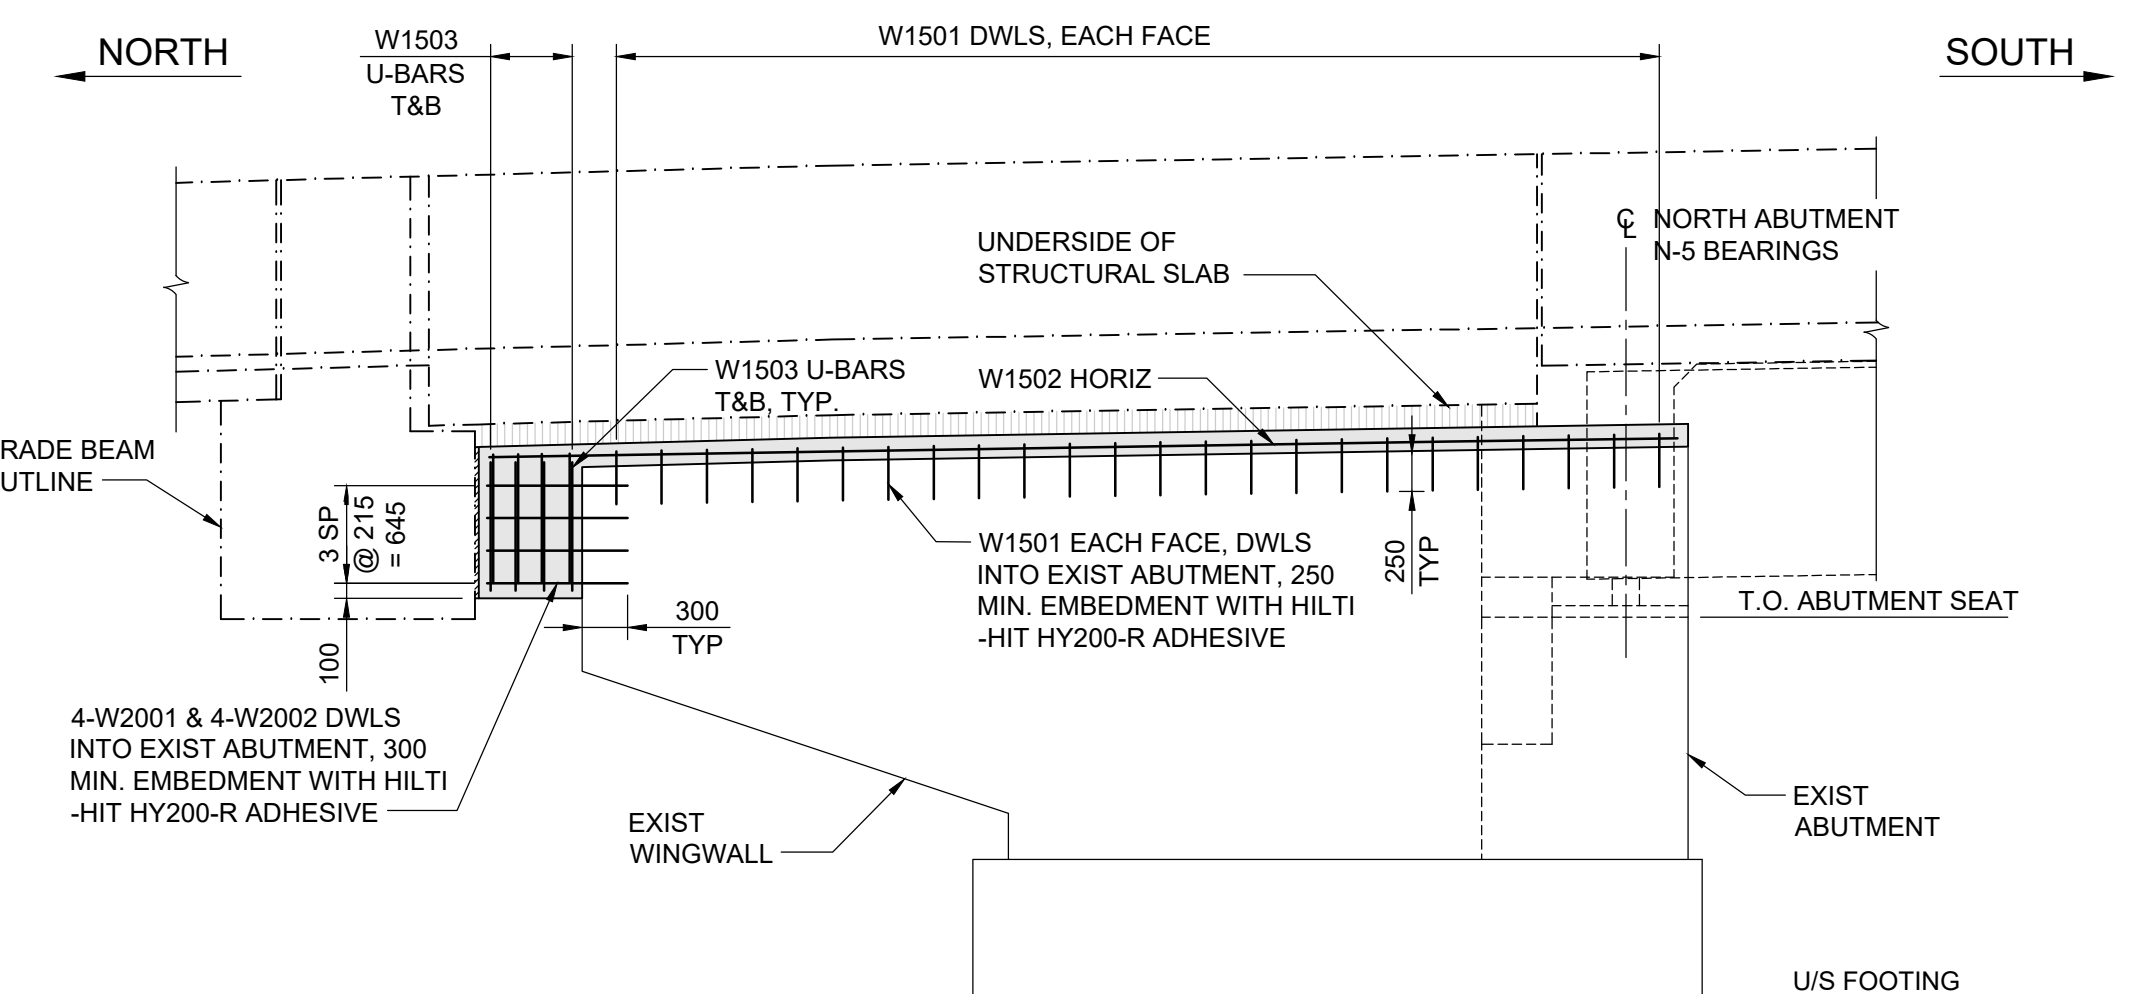


**4 ABUTMENT N-5 - WEST ELEVATION**  
1 : 50

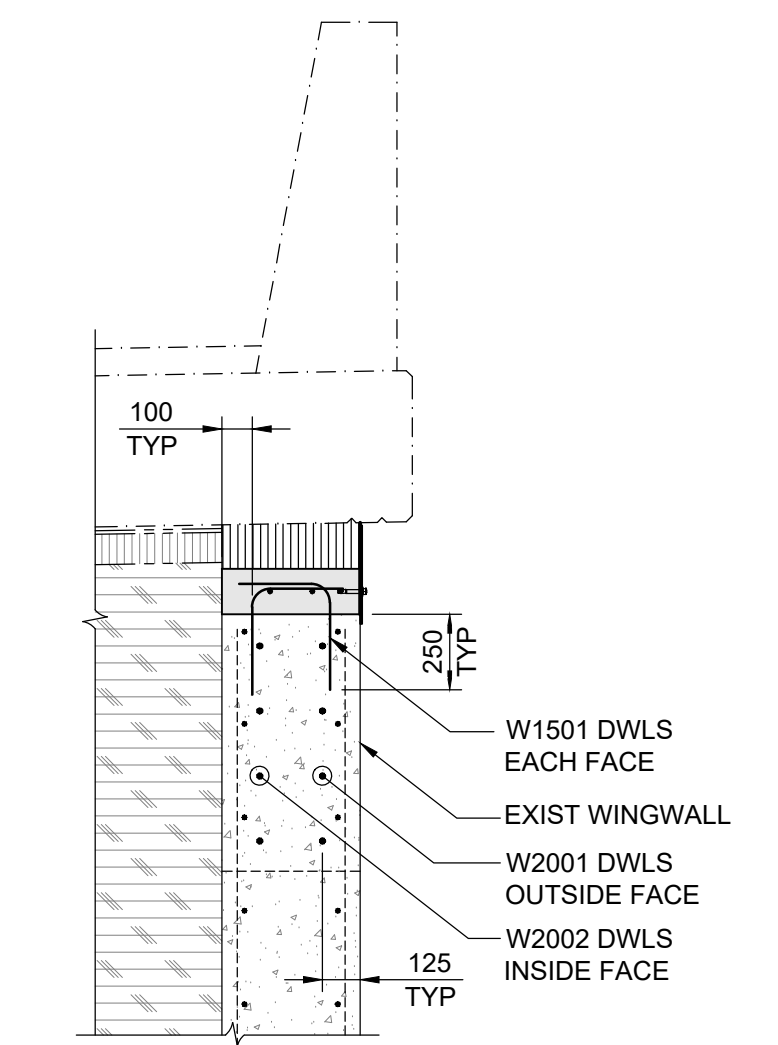

**5 SECTION**  
1 : 25

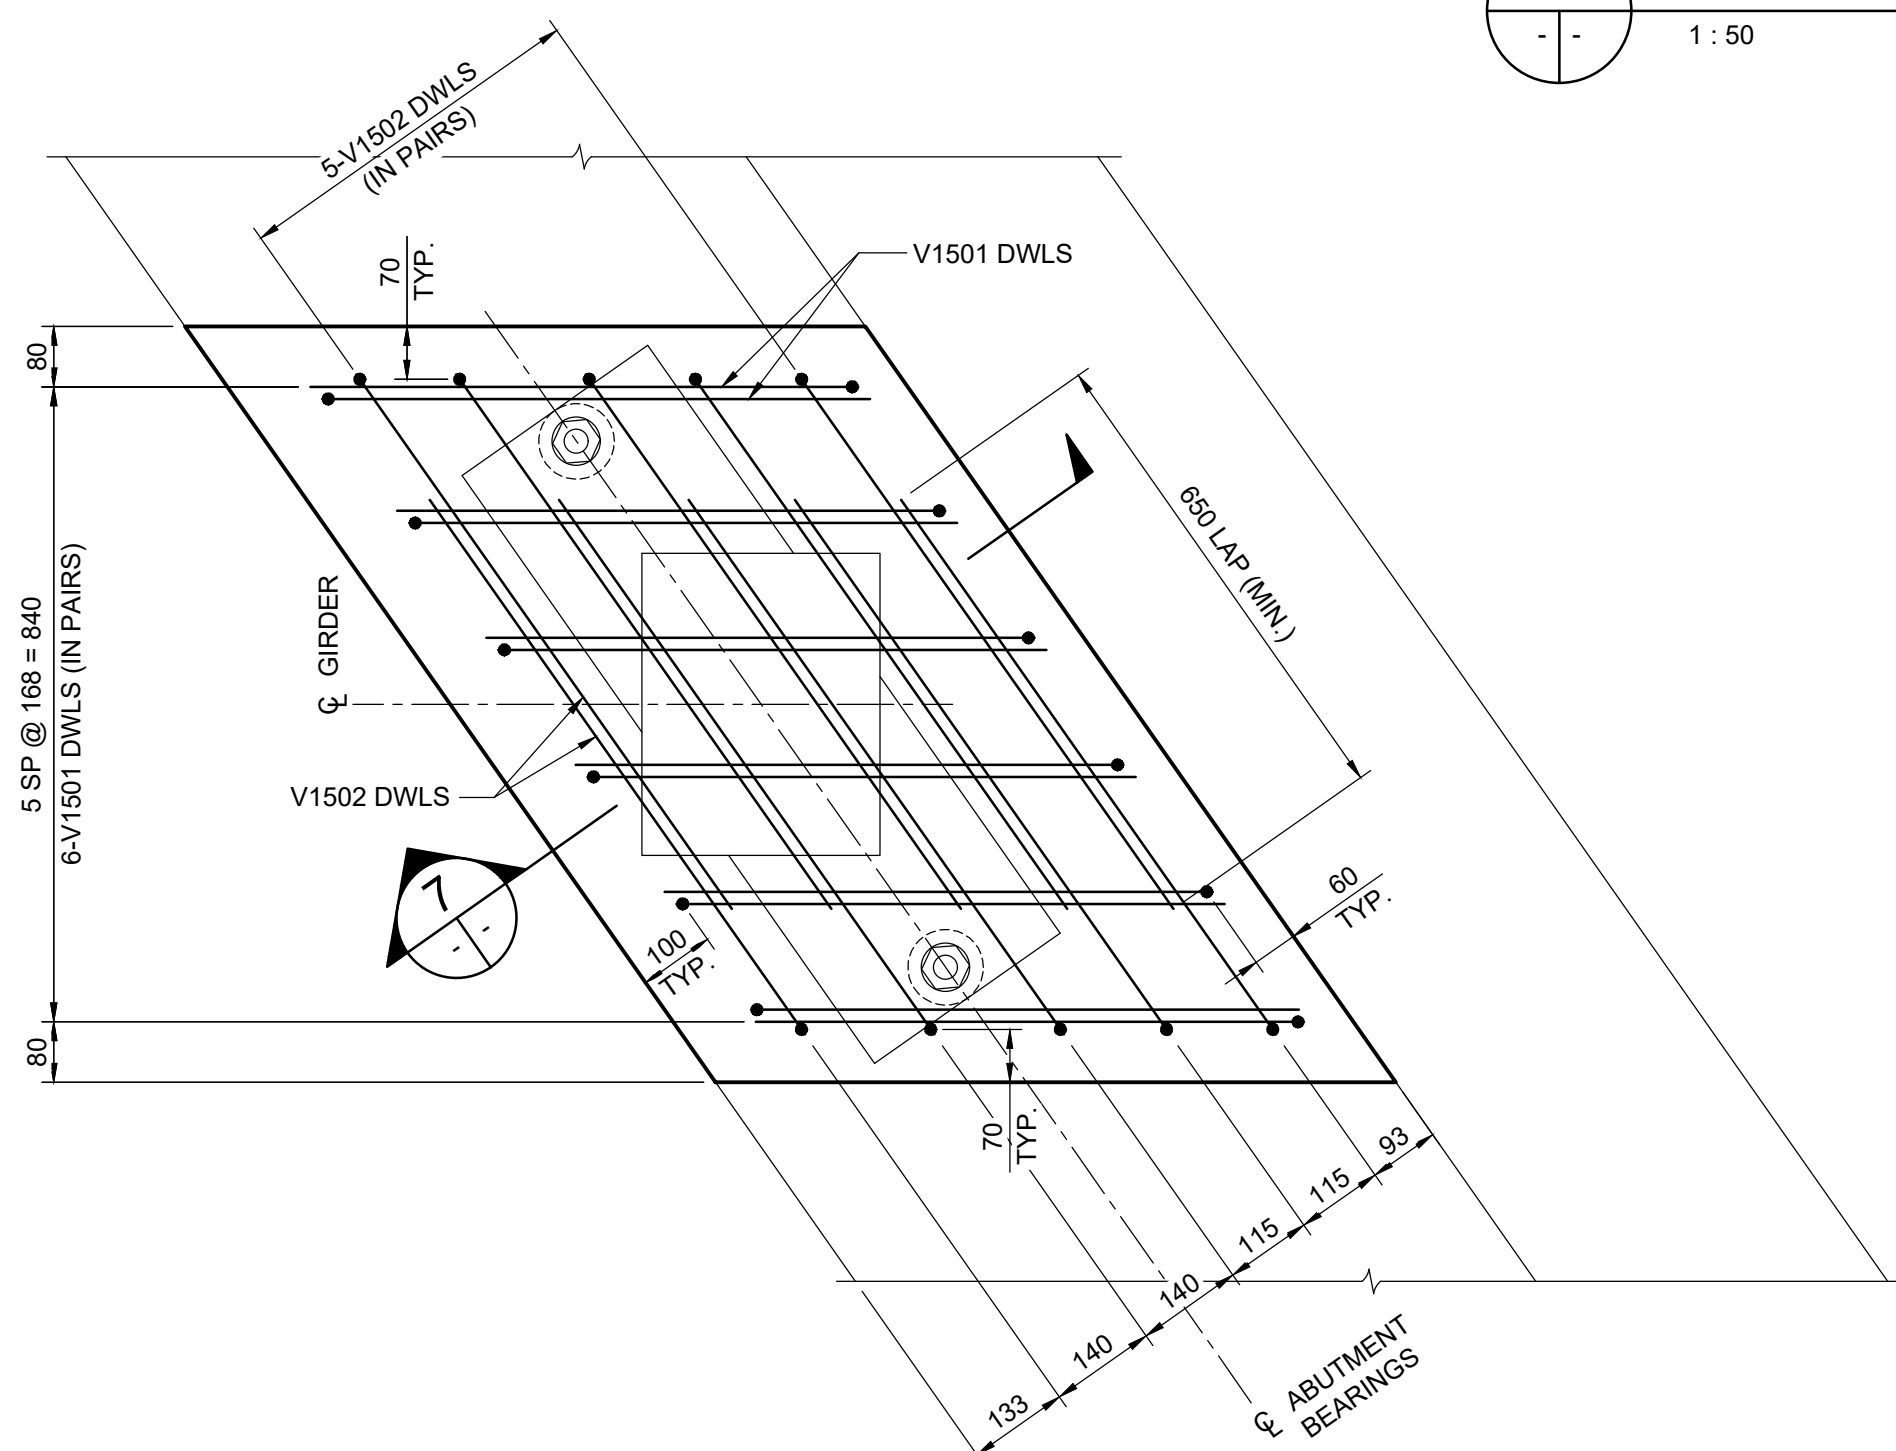

**6 PLAN - PEDESTAL REINFORCING**  
1 : 10  
- 5 LOCATIONS AS SHOWN

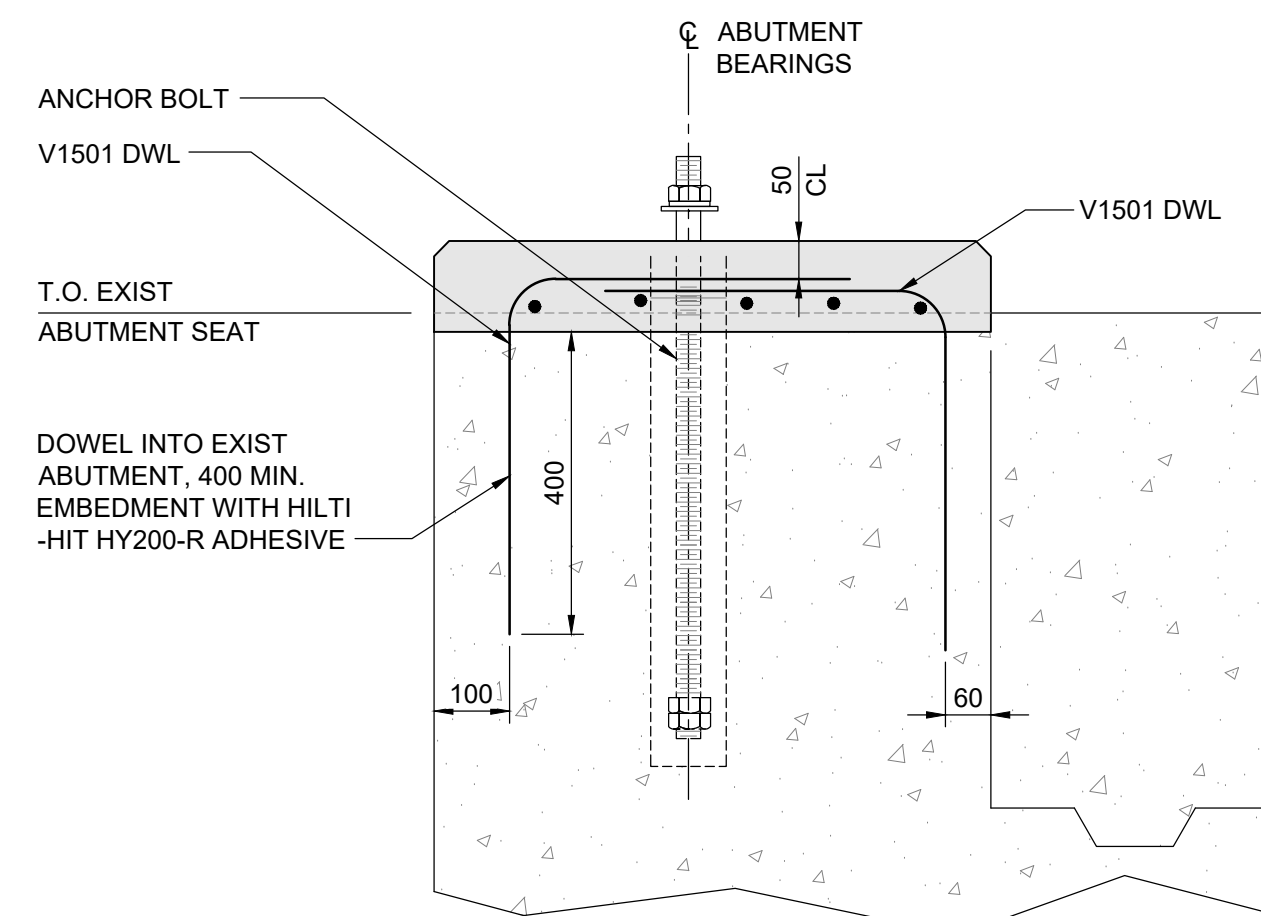

**7 SECTION**  
1 : 10



|            |                   |          |                   |                                       |                                                         |
|------------|-------------------|----------|-------------------|---------------------------------------|---------------------------------------------------------|
| B.M. ELEV. |                   |          | <b>TETRA TECH</b> |                                       | CONSULTANT DRAWING NO.<br>704-INF-MBI03007.01-DWG-S2208 |
|            |                   |          |                   |                                       |                                                         |
|            |                   |          | DESIGNED BY RL    | REVIEWED BY SA                        | CITY DRAWING NUMBER<br>B123-25-2208                     |
|            |                   |          | DRAWN BY GI       | APPROVED BY KA                        |                                                         |
|            |                   |          | SCALE: AS NOTED   | ACCEPTED BY CAM WARD, P.ENG. 25.08.07 |                                                         |
| 0          | ISSUED FOR TENDER | 25.08.07 | SA                | DATE 25.08.07                         | SHEET 8 OF 48                                           |
| NO.        | REVISIONS         | DATE     | BY                | DATE                                  |                                                         |

|                                                                                       |                                     |
|---------------------------------------------------------------------------------------|-------------------------------------|
| <b>THE CITY OF WINNIPEG</b><br>PUBLIC WORKS DEPARTMENT<br>ENGINEERING DIVISION        |                                     |
| LAGIMODIERE TWIN OVERPASSES<br>OVER CPKC KEEWATIN<br>REHABILITATION AND RELATED WORKS | CITY DRAWING NUMBER<br>B123-25-2208 |
| NORTHBOUND STRUCTURE<br>NORTH ABUTMENT N-5 - REINFORCING DETAILS                      | SHEET 8 OF 48                       |
|                                                                                       | 2208                                |