




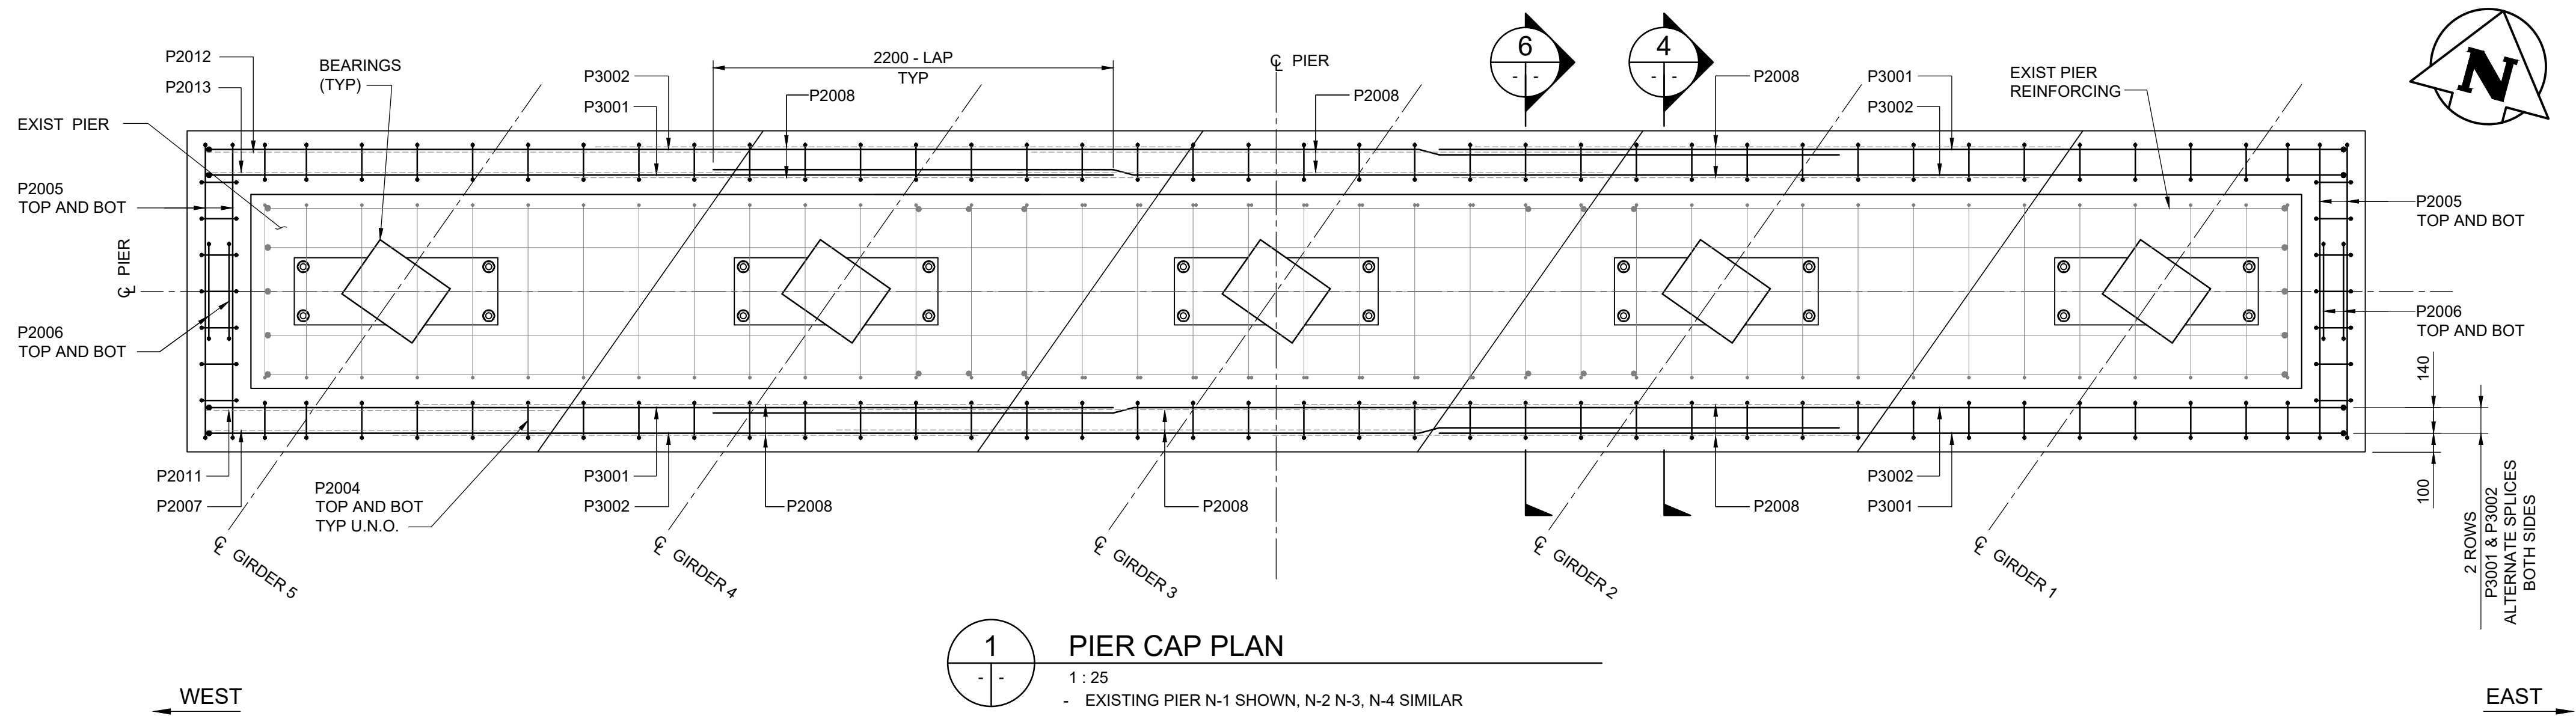



1 PIER CAP PLAN
1:25
- EXISTING PIER N-1 SHOWN, N-2 N-3, N-4 SIMILAR

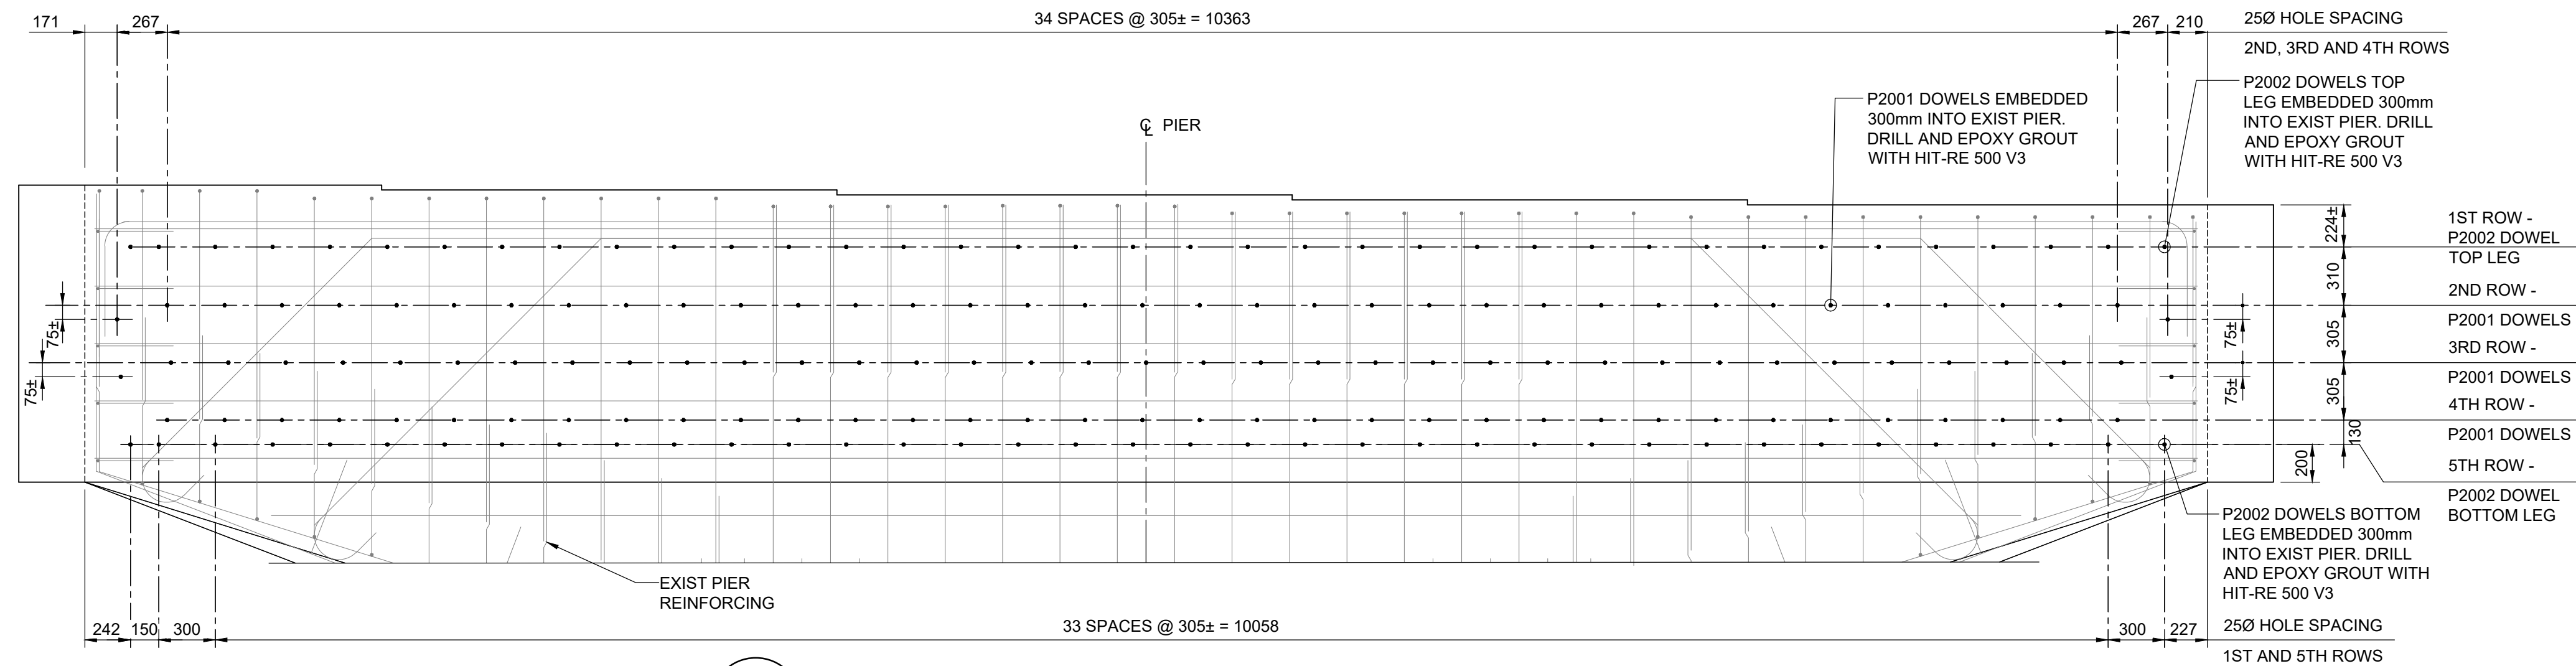


2 PIER FRONT ELEVATION - DOWELS
1:25

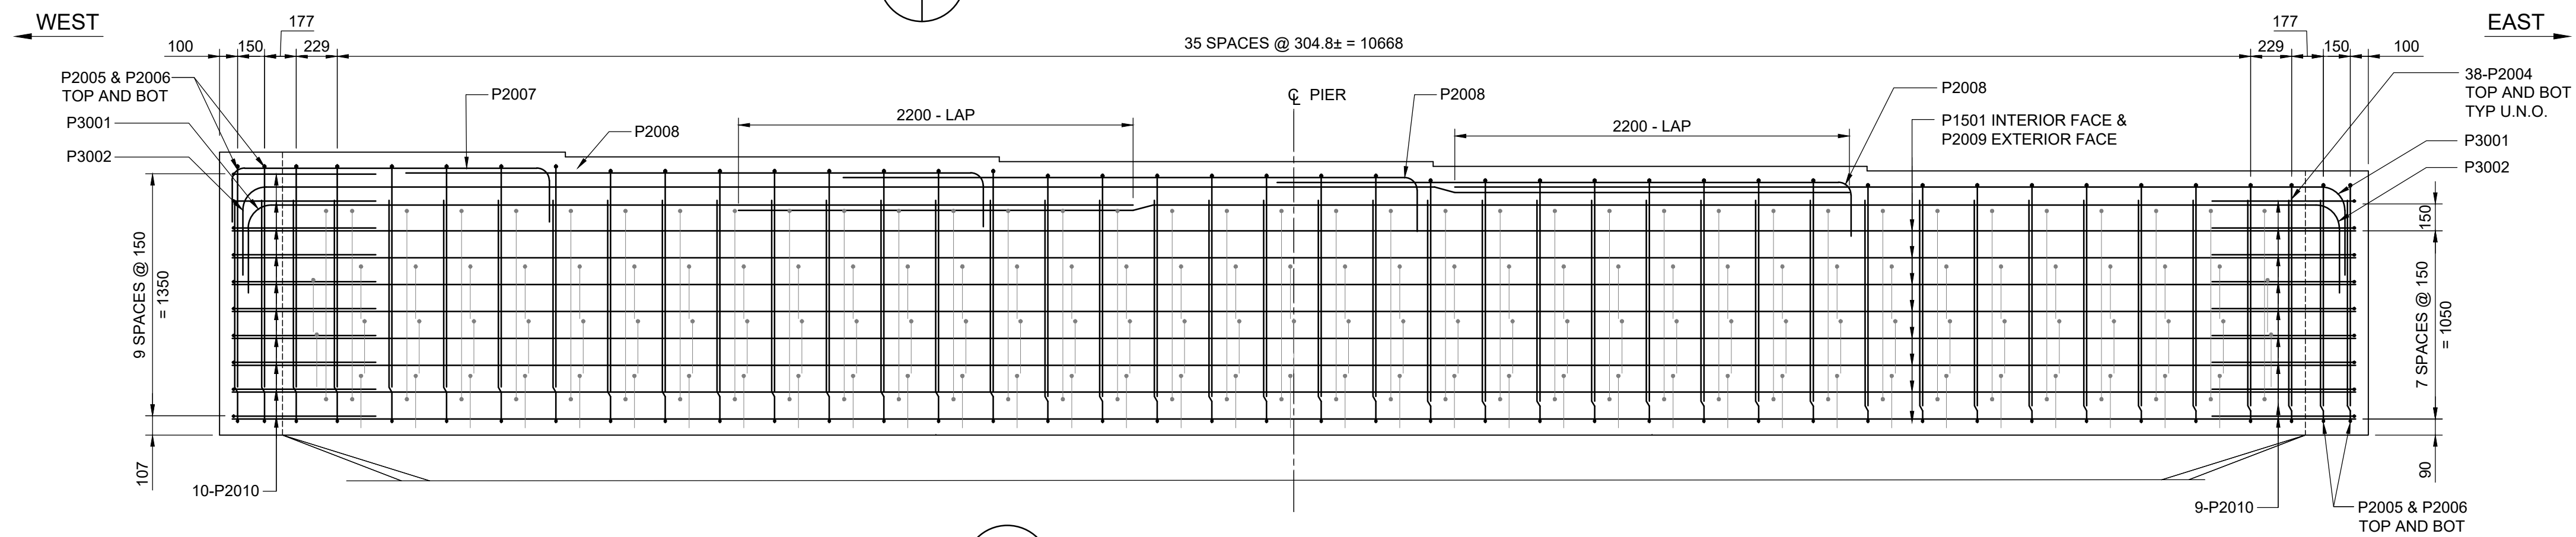


3 PIER FRONT SOUTH ELEVATION
1:25

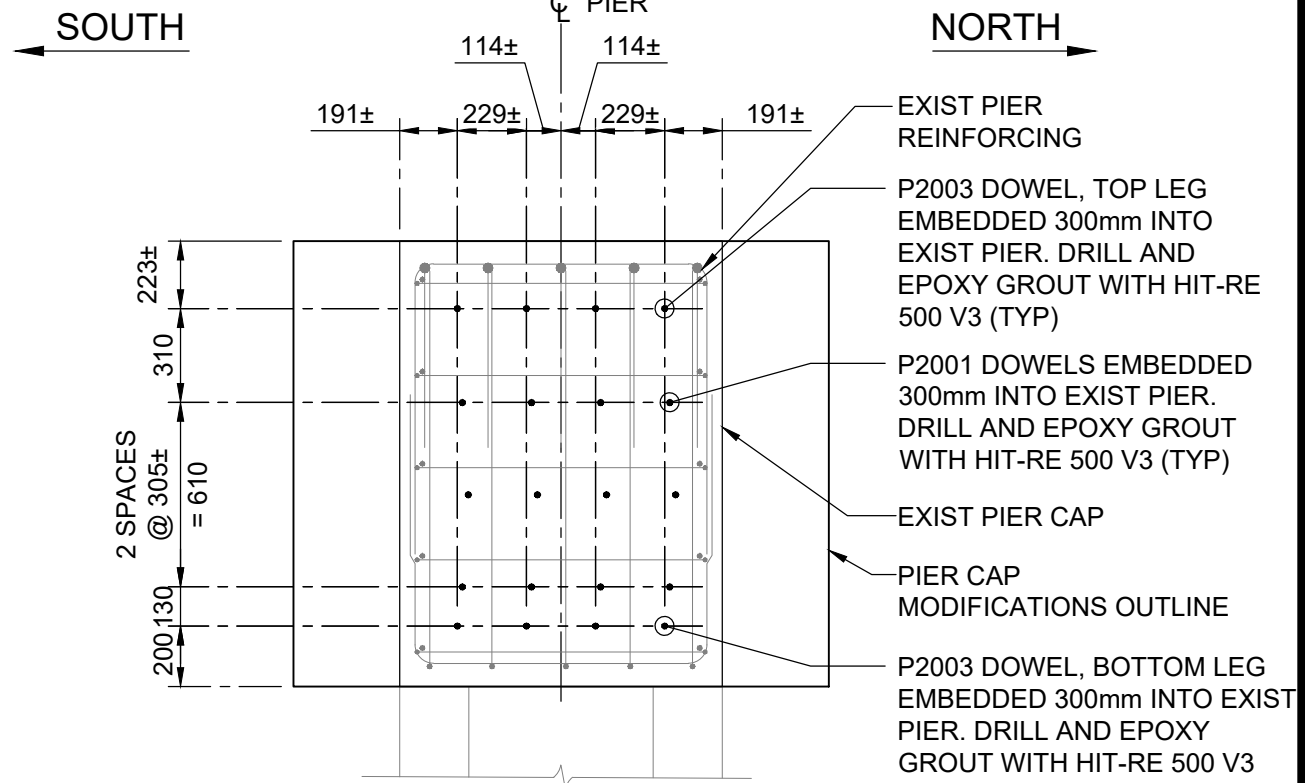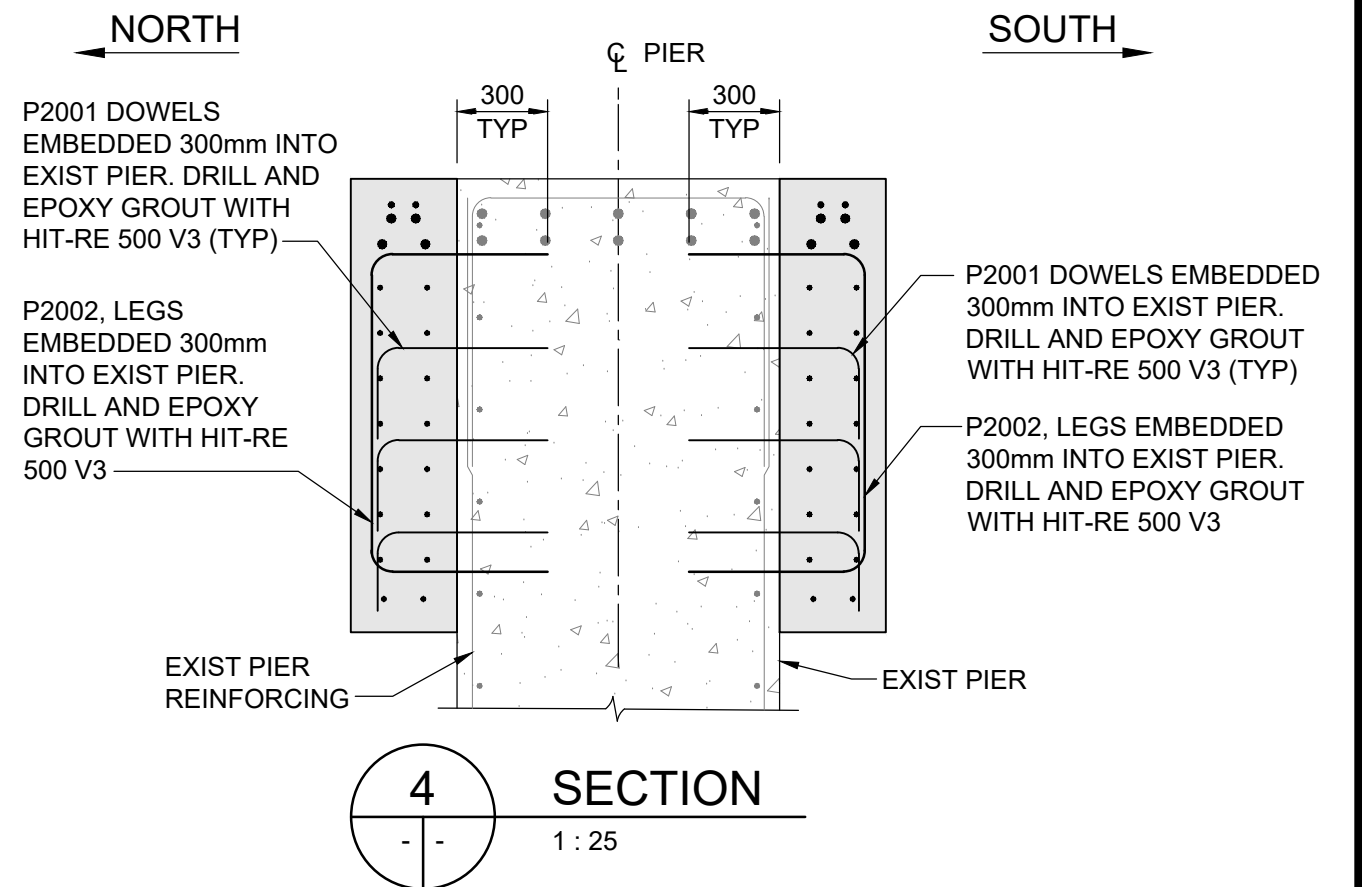

5 EAST END ELEVATION - DOWELS
1:25
- WEST END SIMILAR

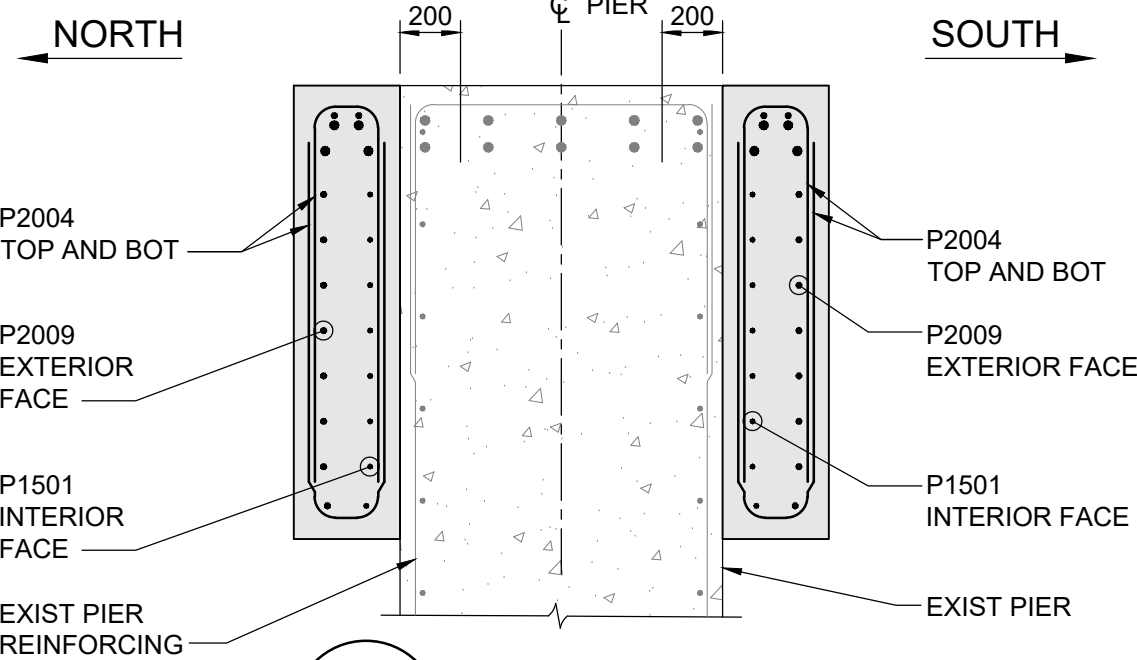

6 SECTION
1:25

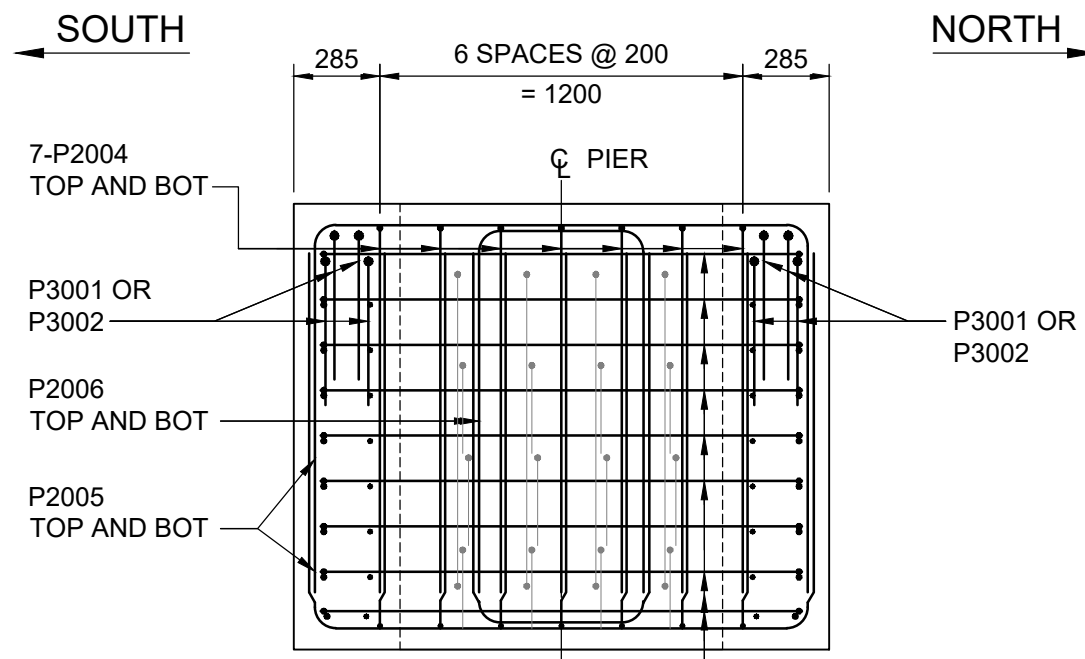

7 EAST END ELEVATION
1:25
- WEST END SIMILAR



B.M. ELEV.				TETRA TECH			
				DESIGNED BY RL	REVIEWED BY SA		
				DRAWN BY EV	APPROVED BY KA		
				SCALE: AS NOTED	ACCEPTED BY DATE		
0	ISSUED FOR TENDER	25.08.07	SA		CAM WARD, P.ENG. 25.08.07		
NO.	REVISIONS	DATE	BY	DATE	25.08.07		
						CONSULTANT DRAWING NO.	
						704-INF.MBI03007.01-DWG-S2214	



LAGIMODIERE TWIN OVERPASSES OVER CPKC KEEWATIN REHABILITATION AND RELATED WORKS		CITY DRAWING NUMBER B123-25-2214
NORTHBOUND STRUCTURE PIER N-1, N-2, N-3, N-4 - REINFORCING DETAILS		SHEET 14 OF 48
		2214