




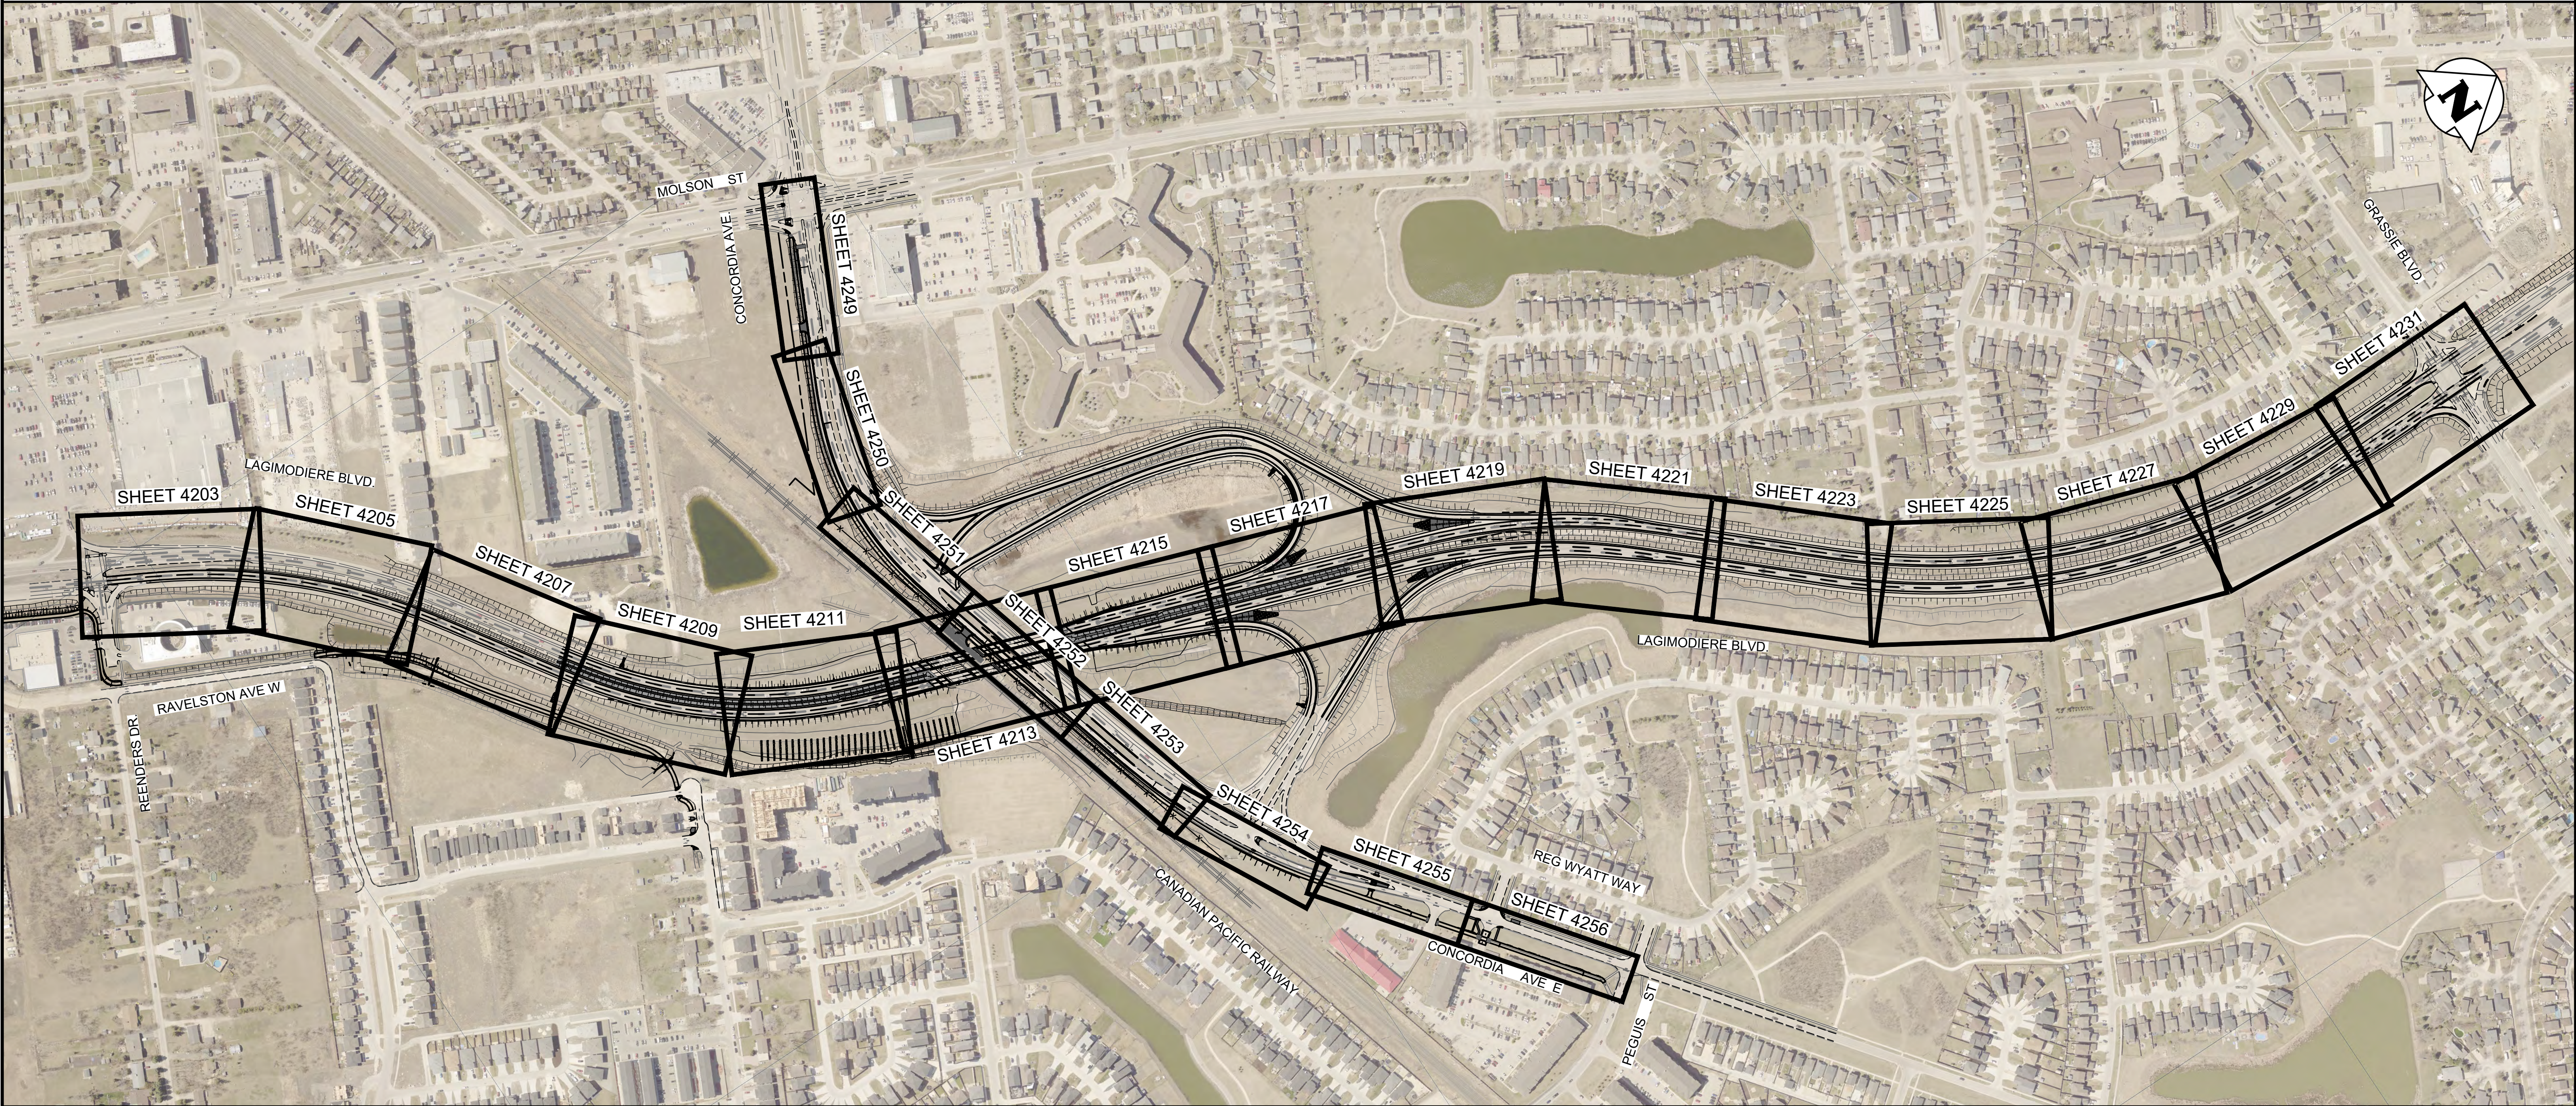

Certificate of Authorization
Tetra Tech Canada Inc.
No. 6499

UNDERGROUND STRUCTURES

LOCATION OF UNDERGROUND STRUCTURES AS SHOWN ARE BASED ON THE BEST INFORMATION AVAILABLE, BUT NO GUARANTEE IS GIVEN THAT ALL EXISTING UTILITIES ARE SHOWN OR THAT THE GIVEN LOCATIONS ARE EXACT. CONFIRMATION OF EXISTENCE AND EXACT LOCATION OF ALL SERVICES MUST BE OBTAINED FROM THE INDIVIDUAL UTILITIES BEFORE PROCEEDING WITH CONSTRUCTION.

B.M. ELEV.			
0	ISSUED FOR TENDER	25.08.07	JNC
NO.	REVISIONS	DATE	BY



DESIGNED BY	DL	REVIEWED BY	JT
DRAWN BY	DD	APPROVED BY	JNC
SCALE:	1:3000	ACCEPTED BY	CAM WARD, P.ENG.
		DATE	25.08.07
DATE	2025.08.07		

CONSULTANT DRAWING NO.
734-INF-MB103007.01-DWG-C4201



THE CITY OF WINNIPEG
PUBLIC WORKS DEPARTMENT

LAGIMODIERE TWIN OVERPASSES OVER CPKC KEEWATIN REHABILITATION AND RELATED WORKS	CITY DRAWING NUMBER
	P123-25-4201
KEY PLAN PLAN AND PROFILE LAGIMODIERE BLVD AND CONCORDIA AVE	SHEET OF
	1 62
	4201