




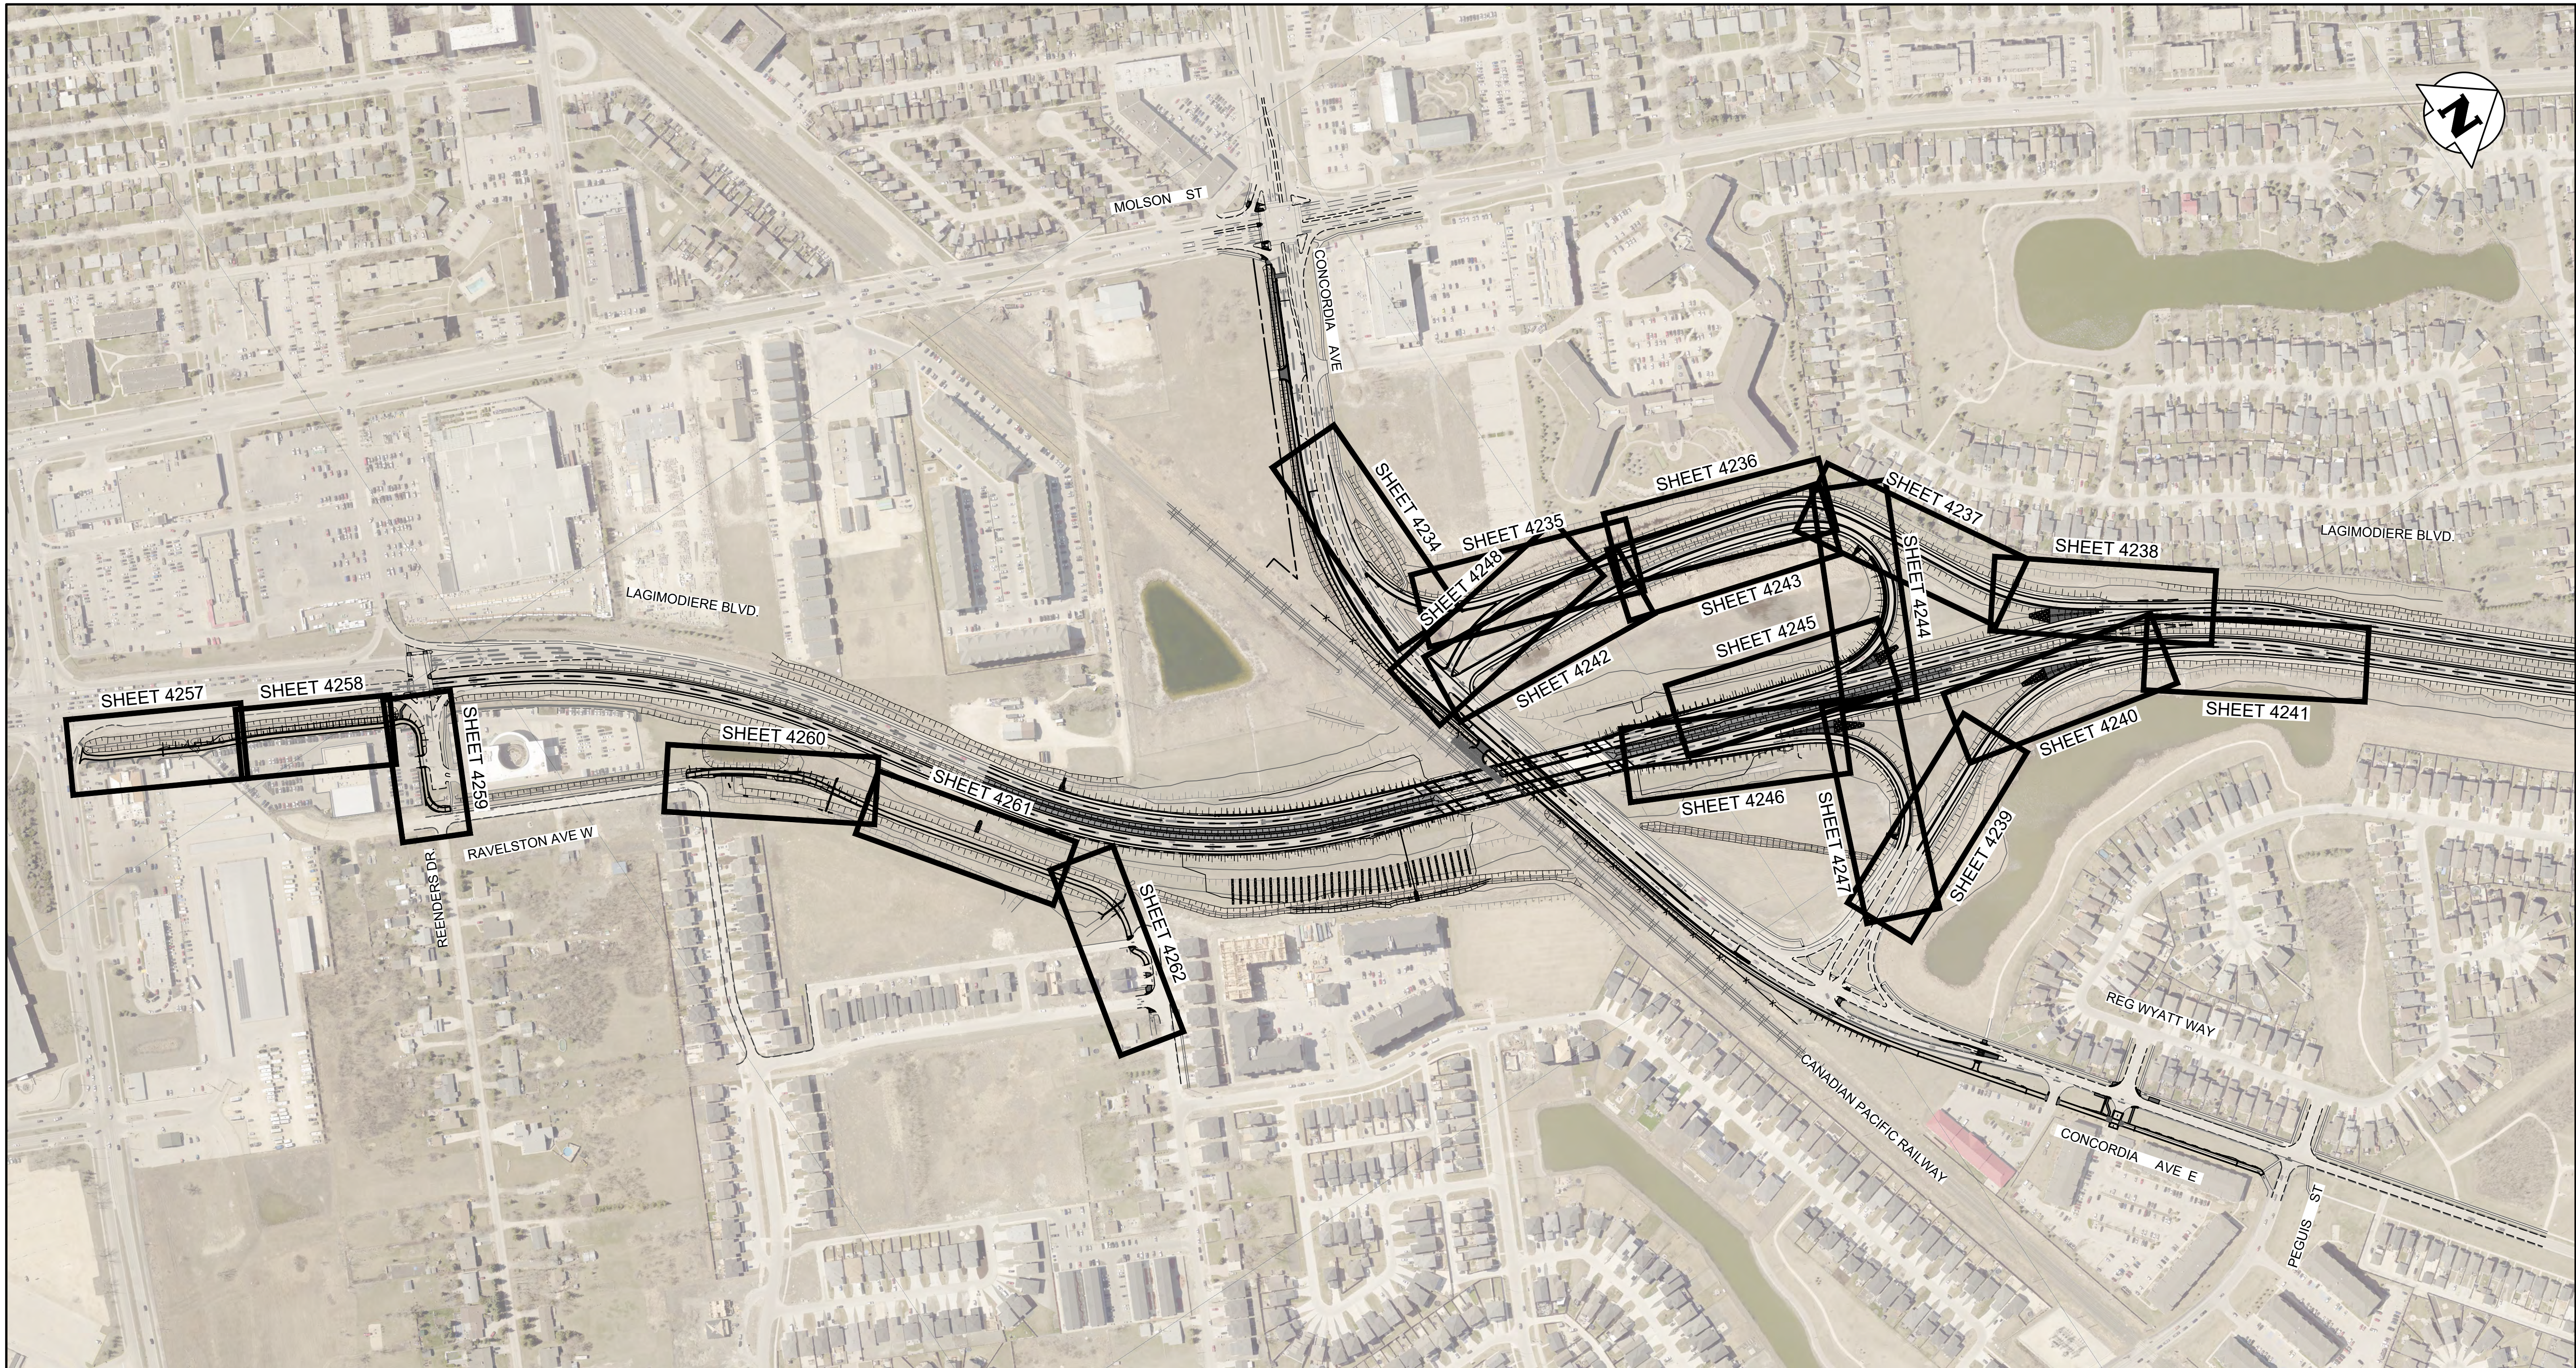

**ENGINEERS
GEOLOGISTS
MANITOBA**

Certificate of Authorization
Tetra Tech Canada Inc.
No. 6499

UNDERGROUND STRUCTURES

LOCATION OF UNDERGROUND STRUCTURES AS SHOWN ARE BASED ON THE BEST INFORMATION AVAILABLE, BUT NO GUARANTEE IS GIVEN THAT ALL EXISTING UTILITIES ARE SHOWN OR THAT THE GIVEN LOCATIONS ARE EXACT. CONFIRMATION OF EXISTENCE AND EXACT LOCATION OF ALL SERVICES MUST BE OBTAINED FROM THE INDIVIDUAL UTILITIES BEFORE PROCEEDING WITH CONSTRUCTION.

B.M. ELEV.			
0	ISSUED FOR TENDER	25.08.07	JNC
NO.	REVISIONS	DATE	BY



TETRA TECH

DESIGNED BY	DL	REVIEWED BY	JT
DRAWN BY	DD	APPROVED BY	JNC
SCALE:	1:2500	ACCEPTED BY	CAM WARD, P.ENG.
DATE	2025.08.07	DATE	25.08.07

CONSULTANT DRAWING NO.
734-INF-MB103007.01-DWG-C4202



THE CITY OF WINNIPEG
PUBLIC WORKS DEPARTMENT

LAGIMODIERE TWIN OVERPASSES OVER CPKC KEEWATIN REHABILITATION AND RELATED WORKS	CITY DRAWING NUMBER	
	P123-25-4202	
	SHEET	OF
KEY PLAN PLAN AND PROFILE MULTI-USE PATH AND INTERCHANGE RAMPS		2 62
4202		