




SITE PLAN
SCALE 1:20

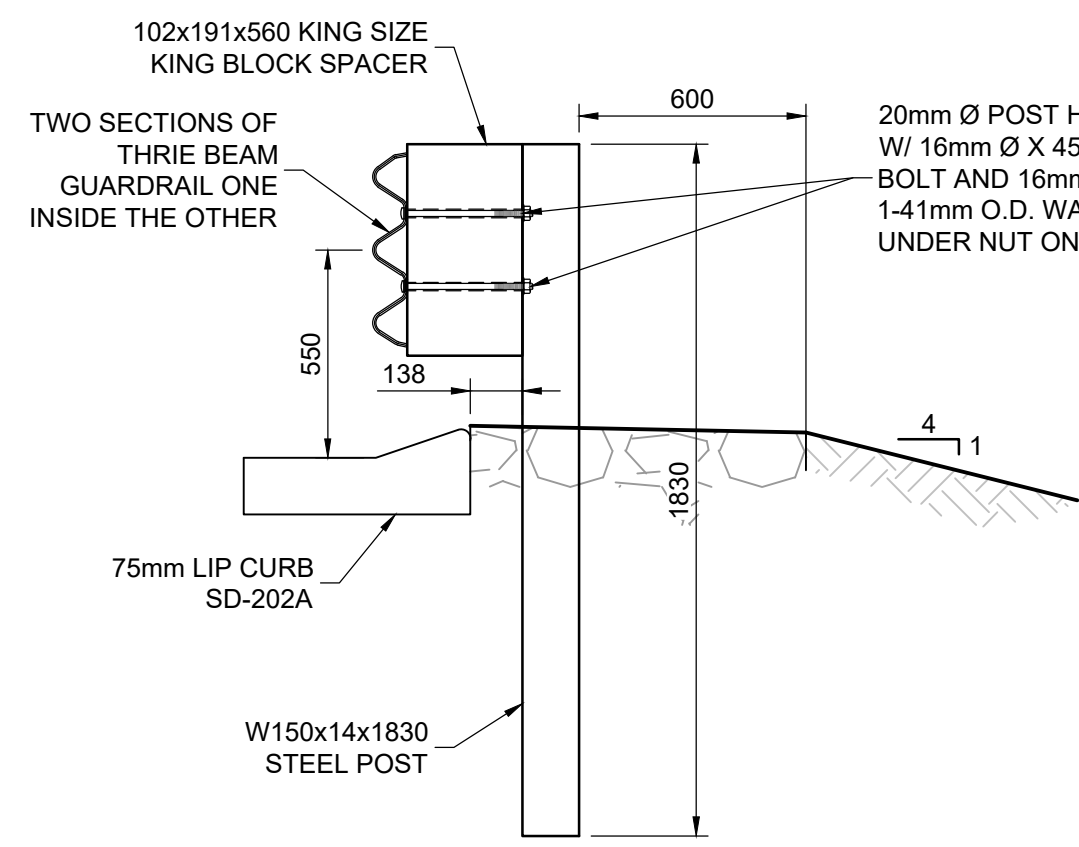


A APPROACH GUARDRAIL SECTION
1:20

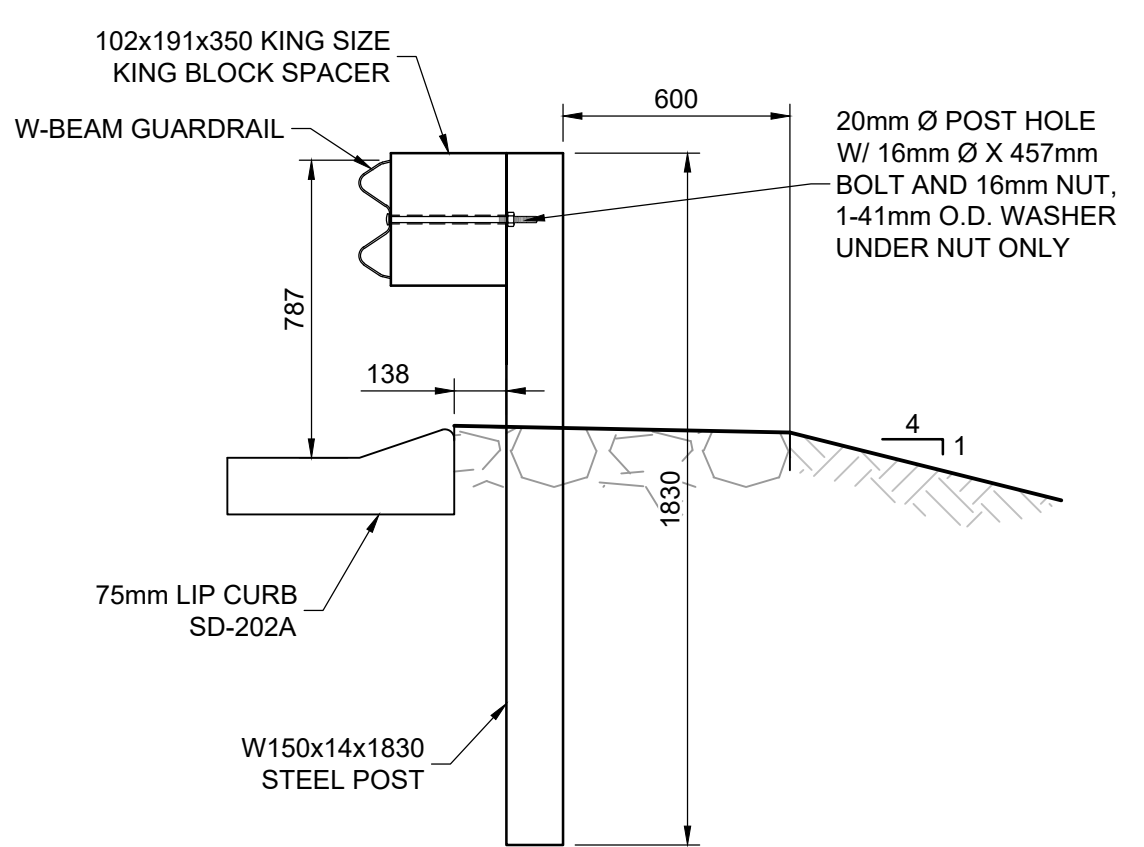


B MIDWEST GUARDRAIL SECTION
1:20

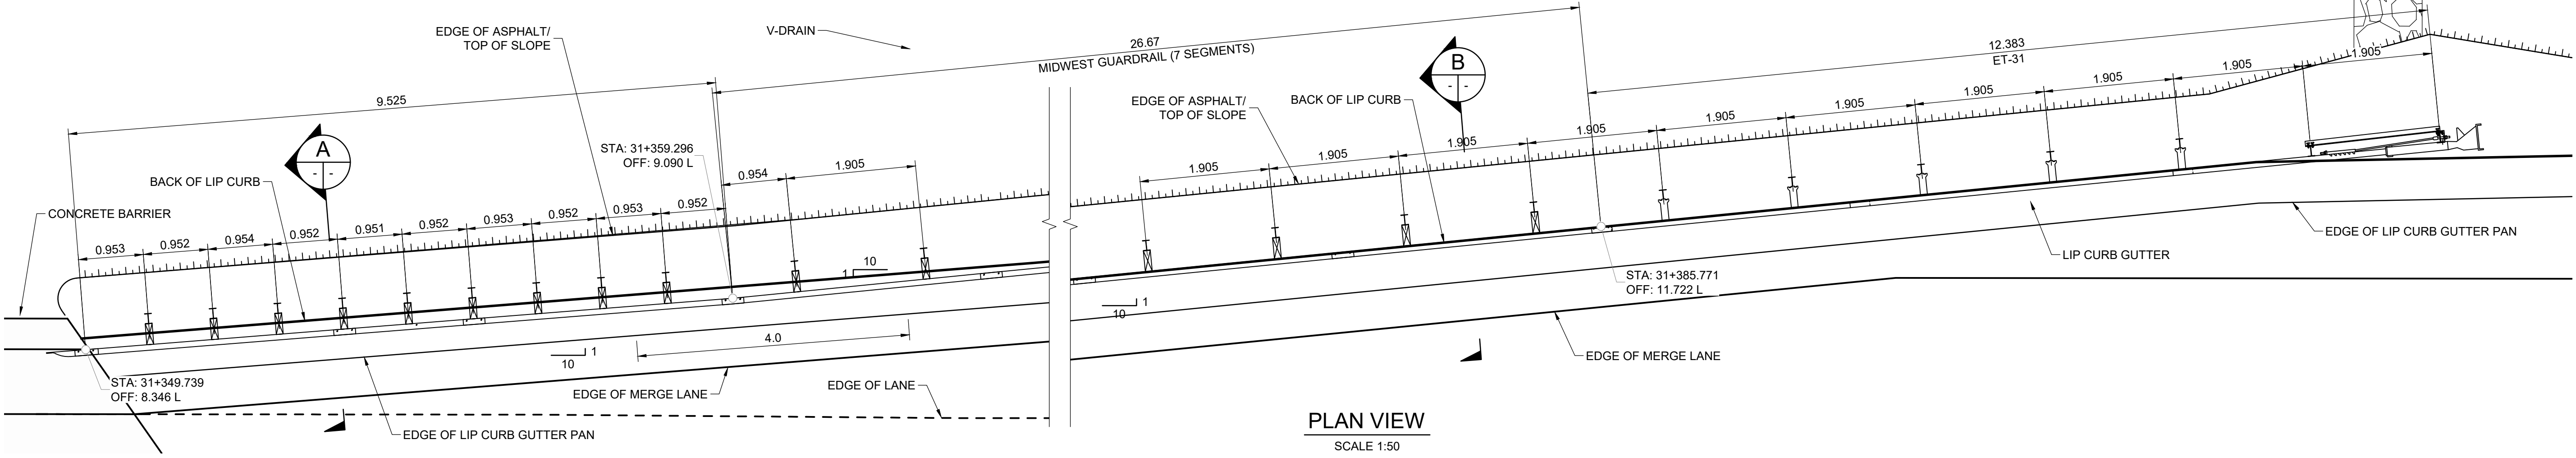

PLAN VIEW
SCALE 1:50

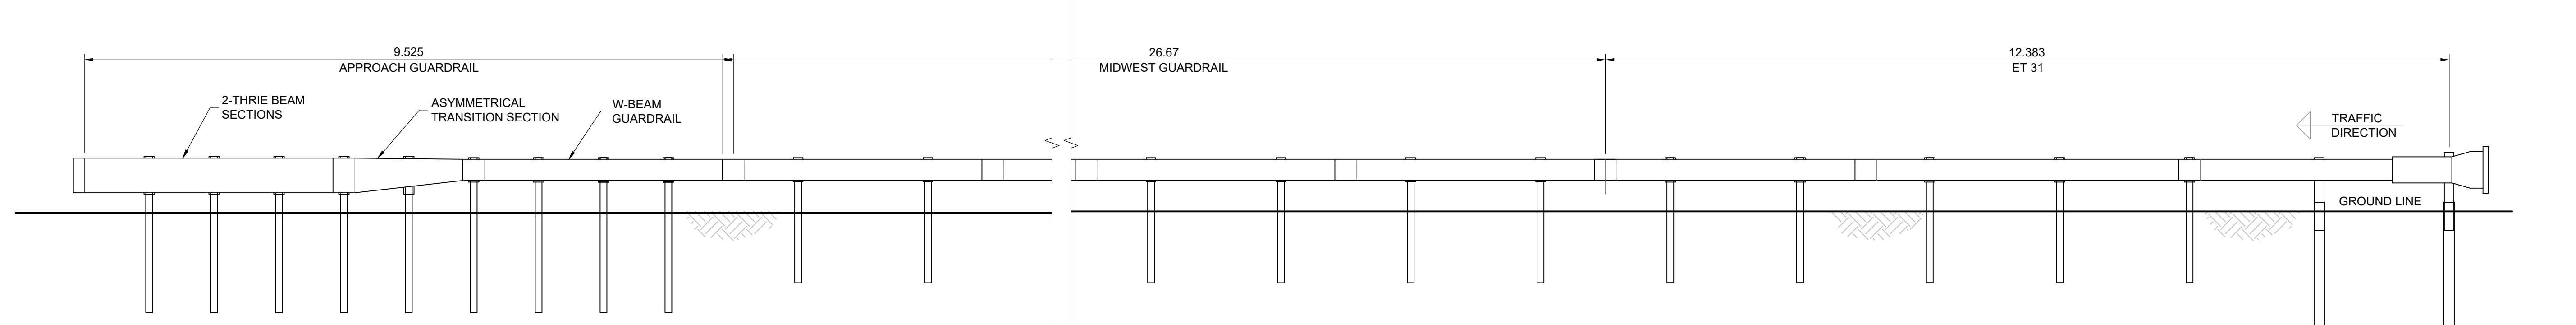

ELEVATION VIEW
SCALE 1:50

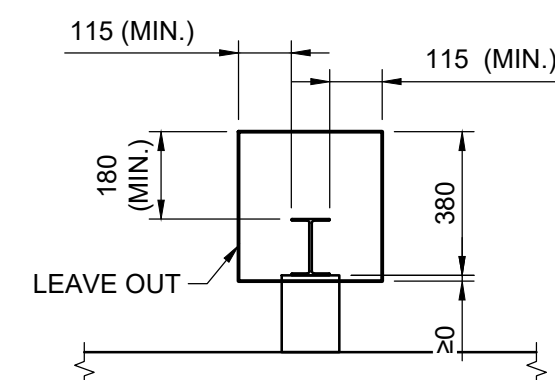



LEAVE OUT DETAIL
SCALE 1:20

METRIC

WHOLE NUMBERS INDICATE MILLIMETRES
DECIMALIZED NUMBERS INDICATE METRES



B.M. ELEV.				<div>TETRA TECH</div>				<div>THE CITY OF WINNIPEG PUBLIC WORKS DEPARTMENT</div>					
0	ISSUED FOR TENDER		25.08.07	JNC	DESIGNED BY BG				REVIEWED BY JT				
NO.		REVISIONS		DATE	BY	DRAWN BY BG				APPROVED BY JNC			
SCALE: 1 : 50 OR AS NOTED						ACCEPTED BY DATE				CONSULTANT DRAWING NO.			
						CAM WARD, P.ENG. 25.08.07				734-INF.MB103007.01-DWG-C4313			
										LAGIMODIERE TWIN OVERPASSES OVER CPKC KEEWATIN REHABILITATION AND RELATED WORKS			
										CITY DRAWING NUMBER P123-25-4313			
										SHEET OF 13 20			
										GUARDRAIL DETAILS LAGIMODIERE BLVD SOUTHBOUND NORTH OF BRIDGE, LEFT SIDE			
										4313			