


WALL SCHEDULE:	
W1	EXISTING PERIMETER CONCRETE FOUNDATION WALL
W2	EXISTING CONCRETE FOUNDATION WALL

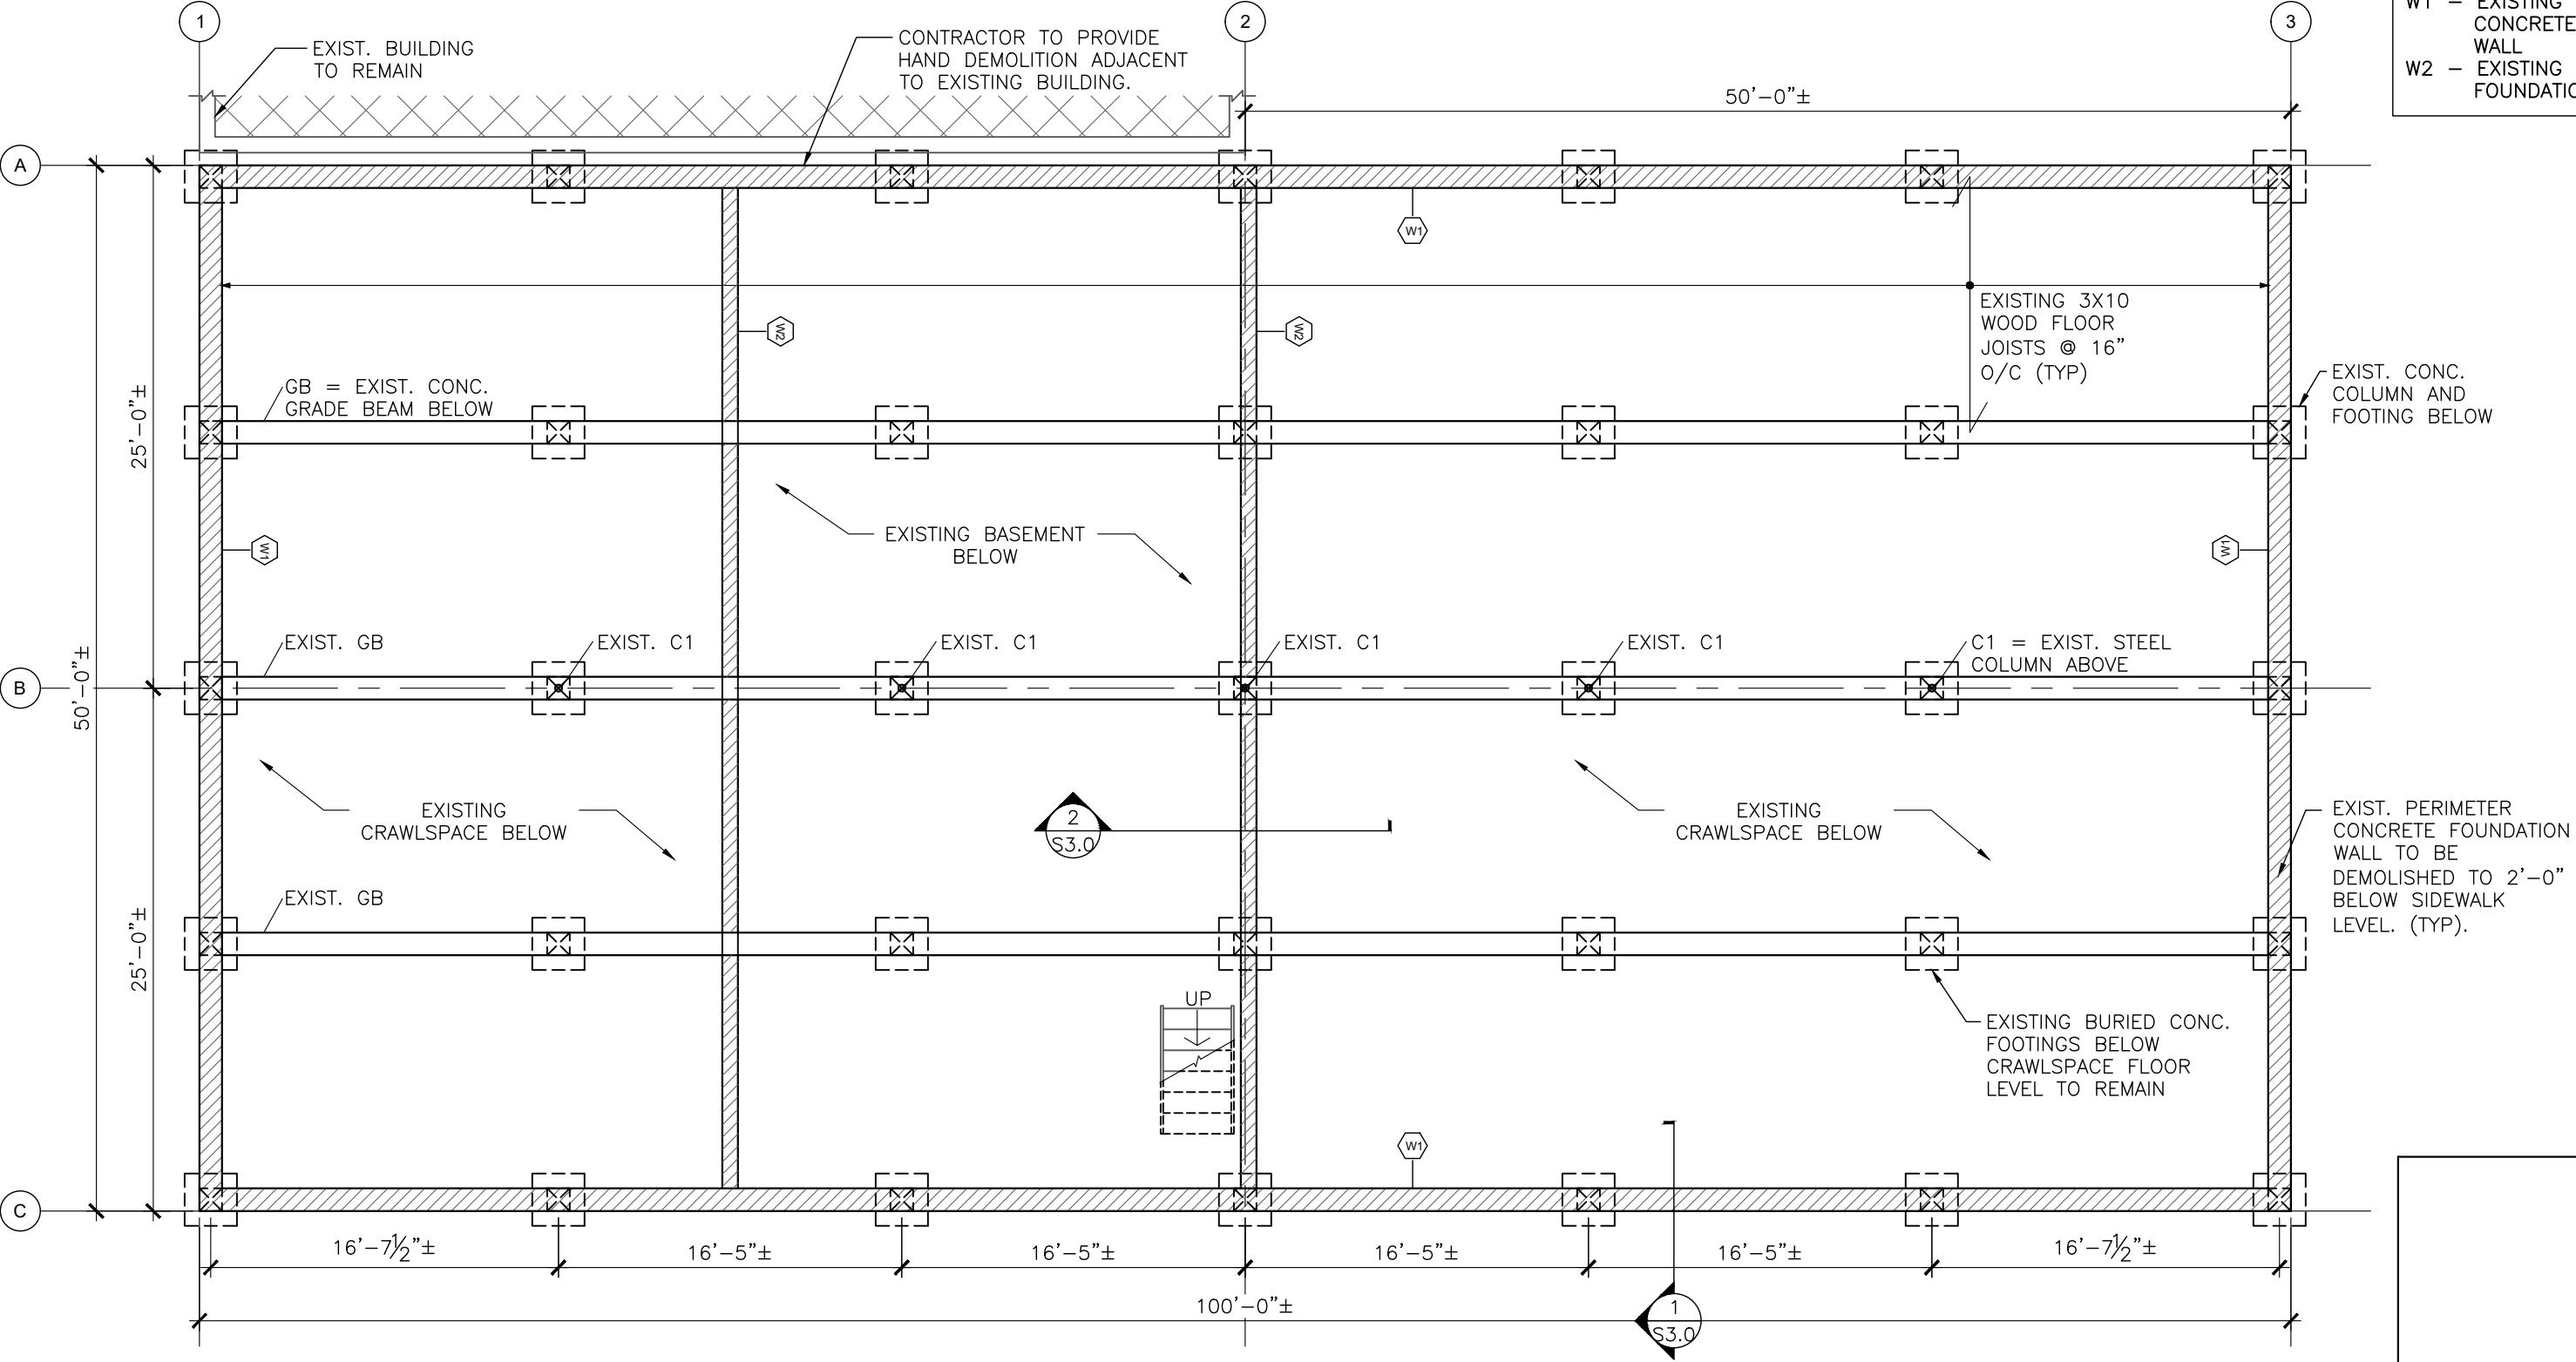


1
S2.0
EXISTING MAIN FLOOR FRAMING PLAN
SCALE: 1/8"=1'-0"

ISSUED FOR CONSTRUCTION

BUILDING DEMOLITION

881 MAIN ST.
WINNIPEG, MANITOBA, R2W 3P2

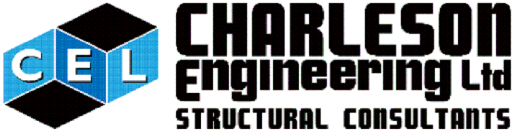

103B-1479 BUFFALO PLACE
WINNIPEG, MB R3T 1L7
PHONE NO : 204-895-1474
EMAIL: Ken@charlesoneng.ca

DRAWN BY: TS PROJECT #: 24106

REVIEWED BY: KC DATE: FEB 21, 2025

SCALE: AS SHOWN S-2.0