CITY OF WINNIPEG SWCC RICHMOND SPRAY PAD


LANDSCAPE

REMOVALS L100 L101 MATERIALS PLAN L102 LAYOUT PLAN L200 **GRADING PLAN** L201 PLANTING PLAN L300 SECTIONS L400 **DETAILS** L401 **DETAILS**

CIVIL

SITE SERVICING AND STORMWATER

MANAGEMENT

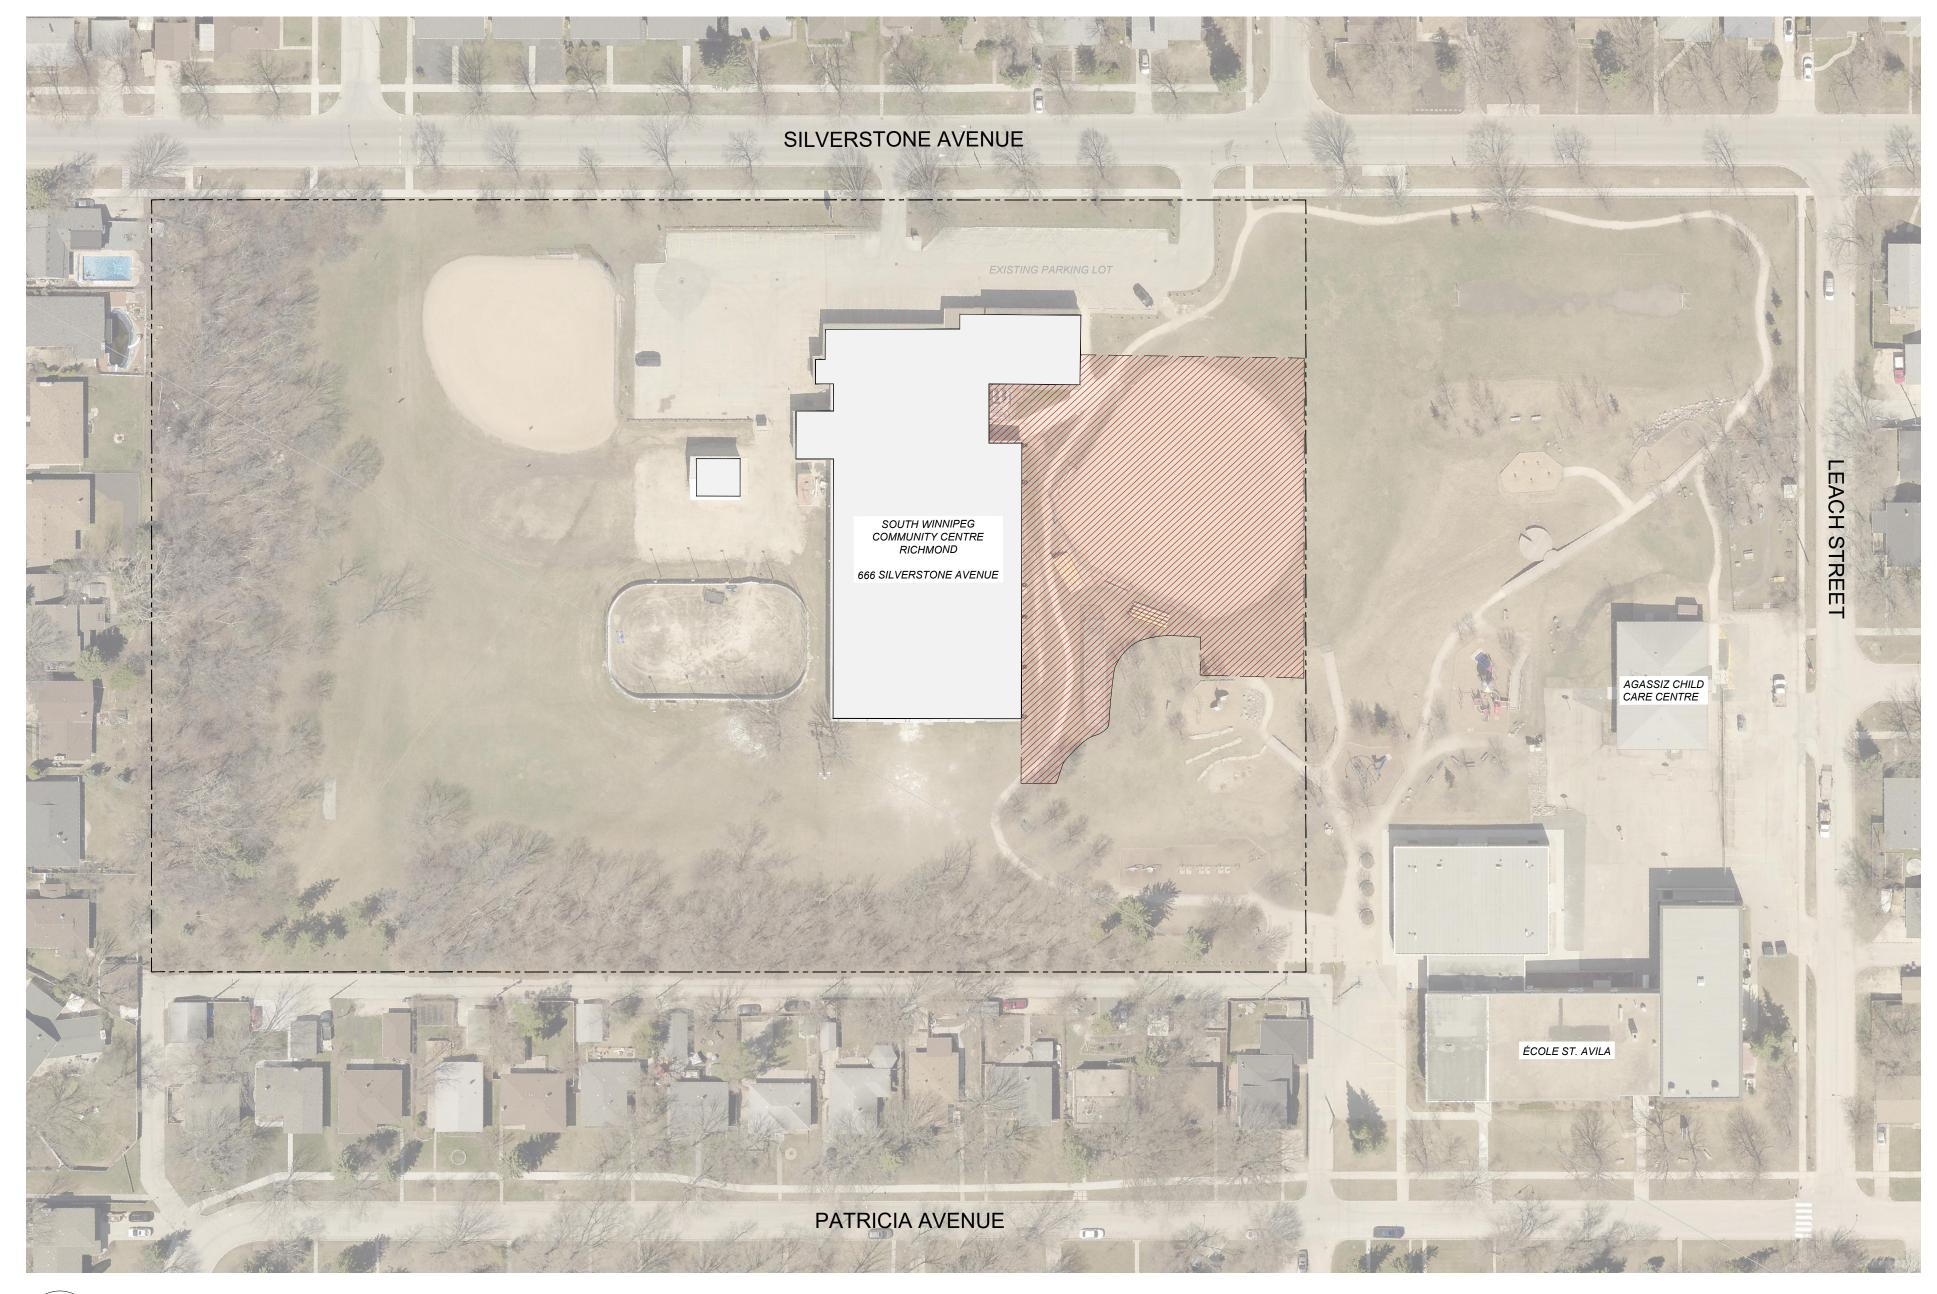





ARCHITECTURE 49

ARCHITECTURE49 1600 BUFFALO PLACE | WINNIPEG, MB, CANADA R3T 6B8 Phone: 204-477-1260 | winnipeg@architecture49.com | architecture49.com

THIS DRAWING AND DESIGN IS COPYRIGHT PROTECTED.
DO NOT REPRODUCE OR REVISE WITHOUT WRITTEN
PERMISSION BY ARCHITECTURE49 INC.

CONSULTANT

THIS BAR IS 25mm LONG WHEN PLOTTED AT CORRECT SCALE. DO NOT SCALE DRAWINGS

DRAWN BY: SM CHECKED BY: BB APPROVED BY: --

0 2025/08/18 ISSUED FOR TENDER
NO. DATE ISSUED

SWCC RICHMOND SPRAY PAD

COVER SHEET

BID OPP. NO. 663-2025

L000